


EXHIBIT B (PROPOSED SITE PLAN)

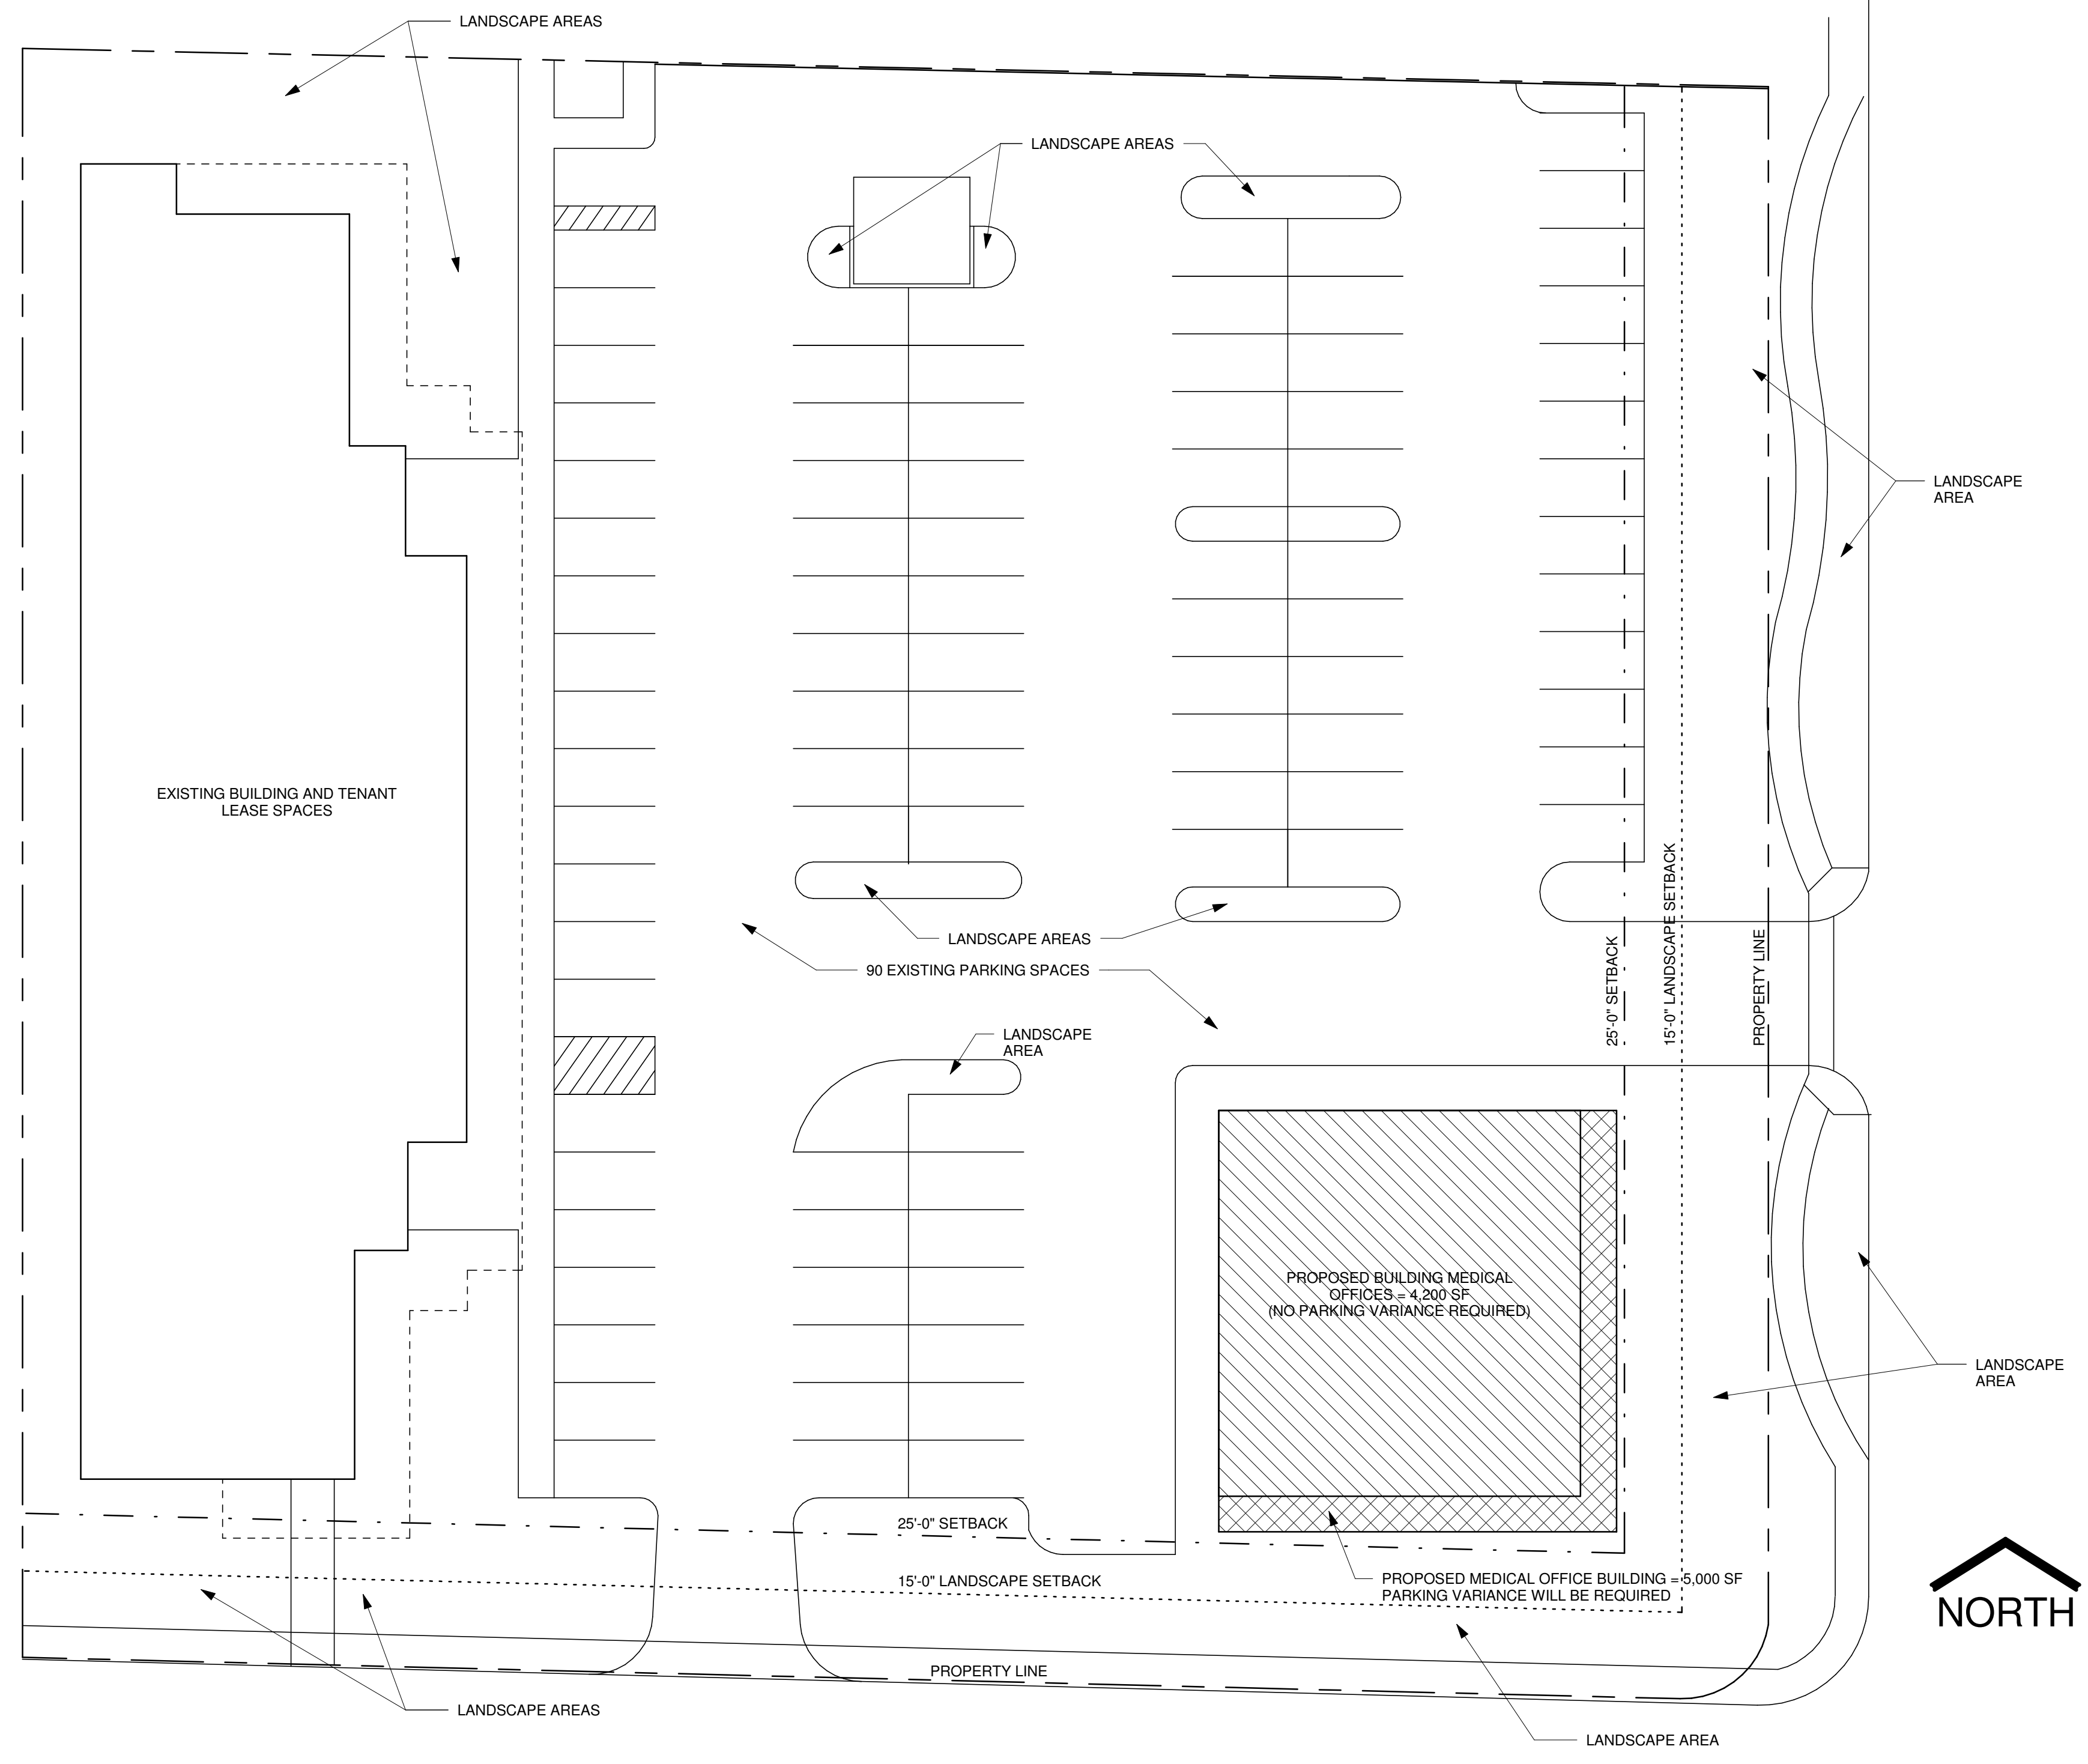

1 SITE PLAN
1" = 20'-0"

<h1>ROCCO</h1> <p>DESIGNS</p> <p>700 W. Campbell Ave. Suite 6 Phoenix AZ 85013 602.432.9883 rocco@roccodesigns.com</p>		<table border="1"> <thead> <tr> <th>REV</th> <th>DATE</th> <th>DESCRIPTION</th> </tr> </thead> <tbody> <tr> <td> </td> <td> </td> <td> </td> </tr> </tbody> </table>	REV	DATE	DESCRIPTION			
REV	DATE	DESCRIPTION						
<p>7802 NORTH 43RD AVE</p> <p>--</p> <p>GLENDALE AZ</p> <p>NOT FOR CONSTRUCTION</p> <p style="font-size: 2em; font-weight: bold; transform: rotate(-45deg);">N.F.C.</p> <p>NOT FOR CONSTRUCTION</p>		<table border="1"> <tr> <td>PROJECT NUMBER: 17-013</td> </tr> <tr> <td>ISSUE DATE: 10/27/17</td> </tr> <tr> <td>SHEET TITLE: FLOOR PLAN</td> </tr> <tr> <td>SHEET NUMBER: A-201</td> </tr> </table>	PROJECT NUMBER: 17-013	ISSUE DATE: 10/27/17	SHEET TITLE: FLOOR PLAN	SHEET NUMBER: A-201		
PROJECT NUMBER: 17-013								
ISSUE DATE: 10/27/17								
SHEET TITLE: FLOOR PLAN								
SHEET NUMBER: A-201								