



ISSUE DATE 1.6.25

LINDSAY SHELTON
#25068

THIS DOCUMENT IS NOT INTENDED
FOR BIDDING, REGULATORY
APPROVAL, OR CONSTRUCTION

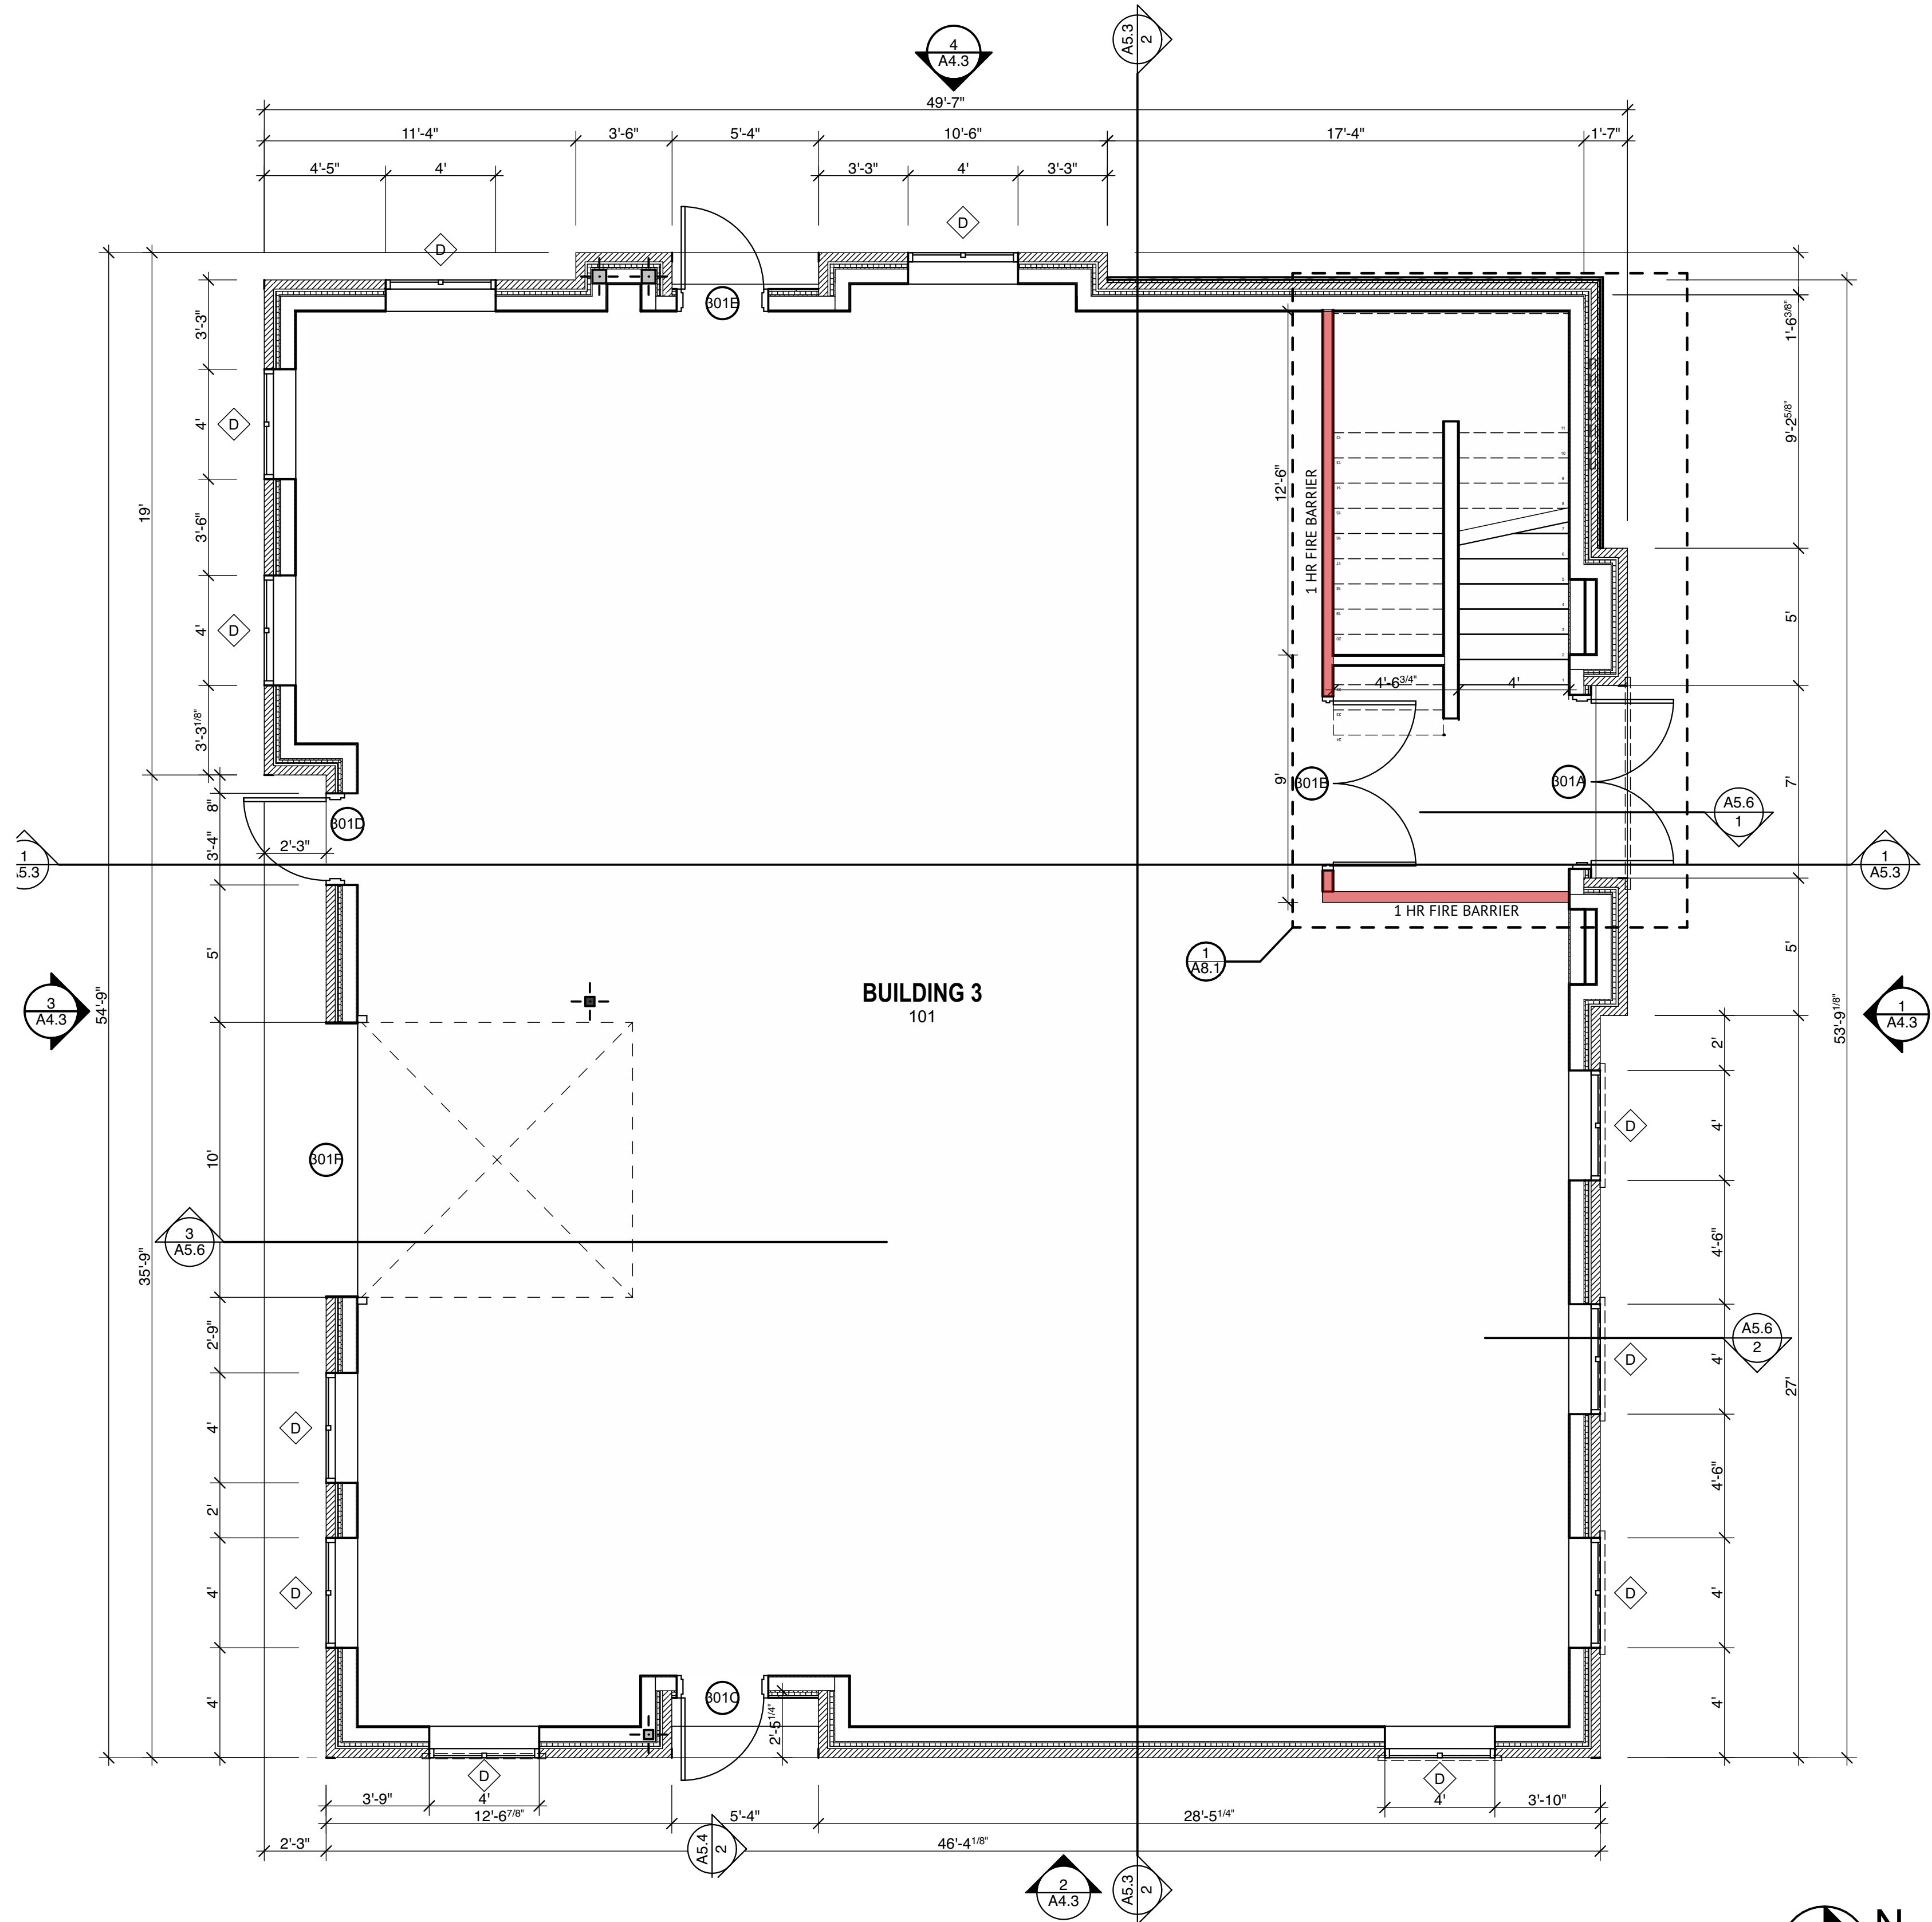

1 BUILDING 3 - FLOOR PLAN
SCALE: 1/4" = 1'-0"

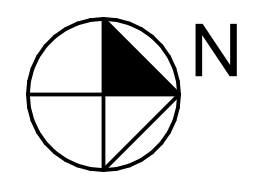


COLLEYVILLE COMMERCIAL
1721 JOHN MCCAIN ROAD
COLLEYVILLE, TEXAS 76034

A2.3

FLOOR PLAN -
BUILDING 3


/Users/lshelton/Library/Mobile Documents/com~apple~CloudDocs/Documents/Projects/1721 John McCain - Retail/1721 John McCain_Retail-Offices.pln

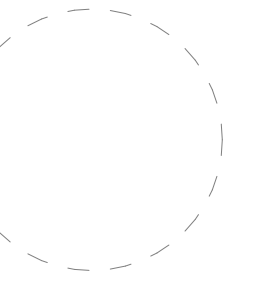

ISSUE DATE 1.6.25


LINDSAY SHELTON
#25068

THIS DOCUMENT IS NOT INTENDED
FOR BIDDING, REGULATORY
APPROVAL, OR CONSTRUCTION

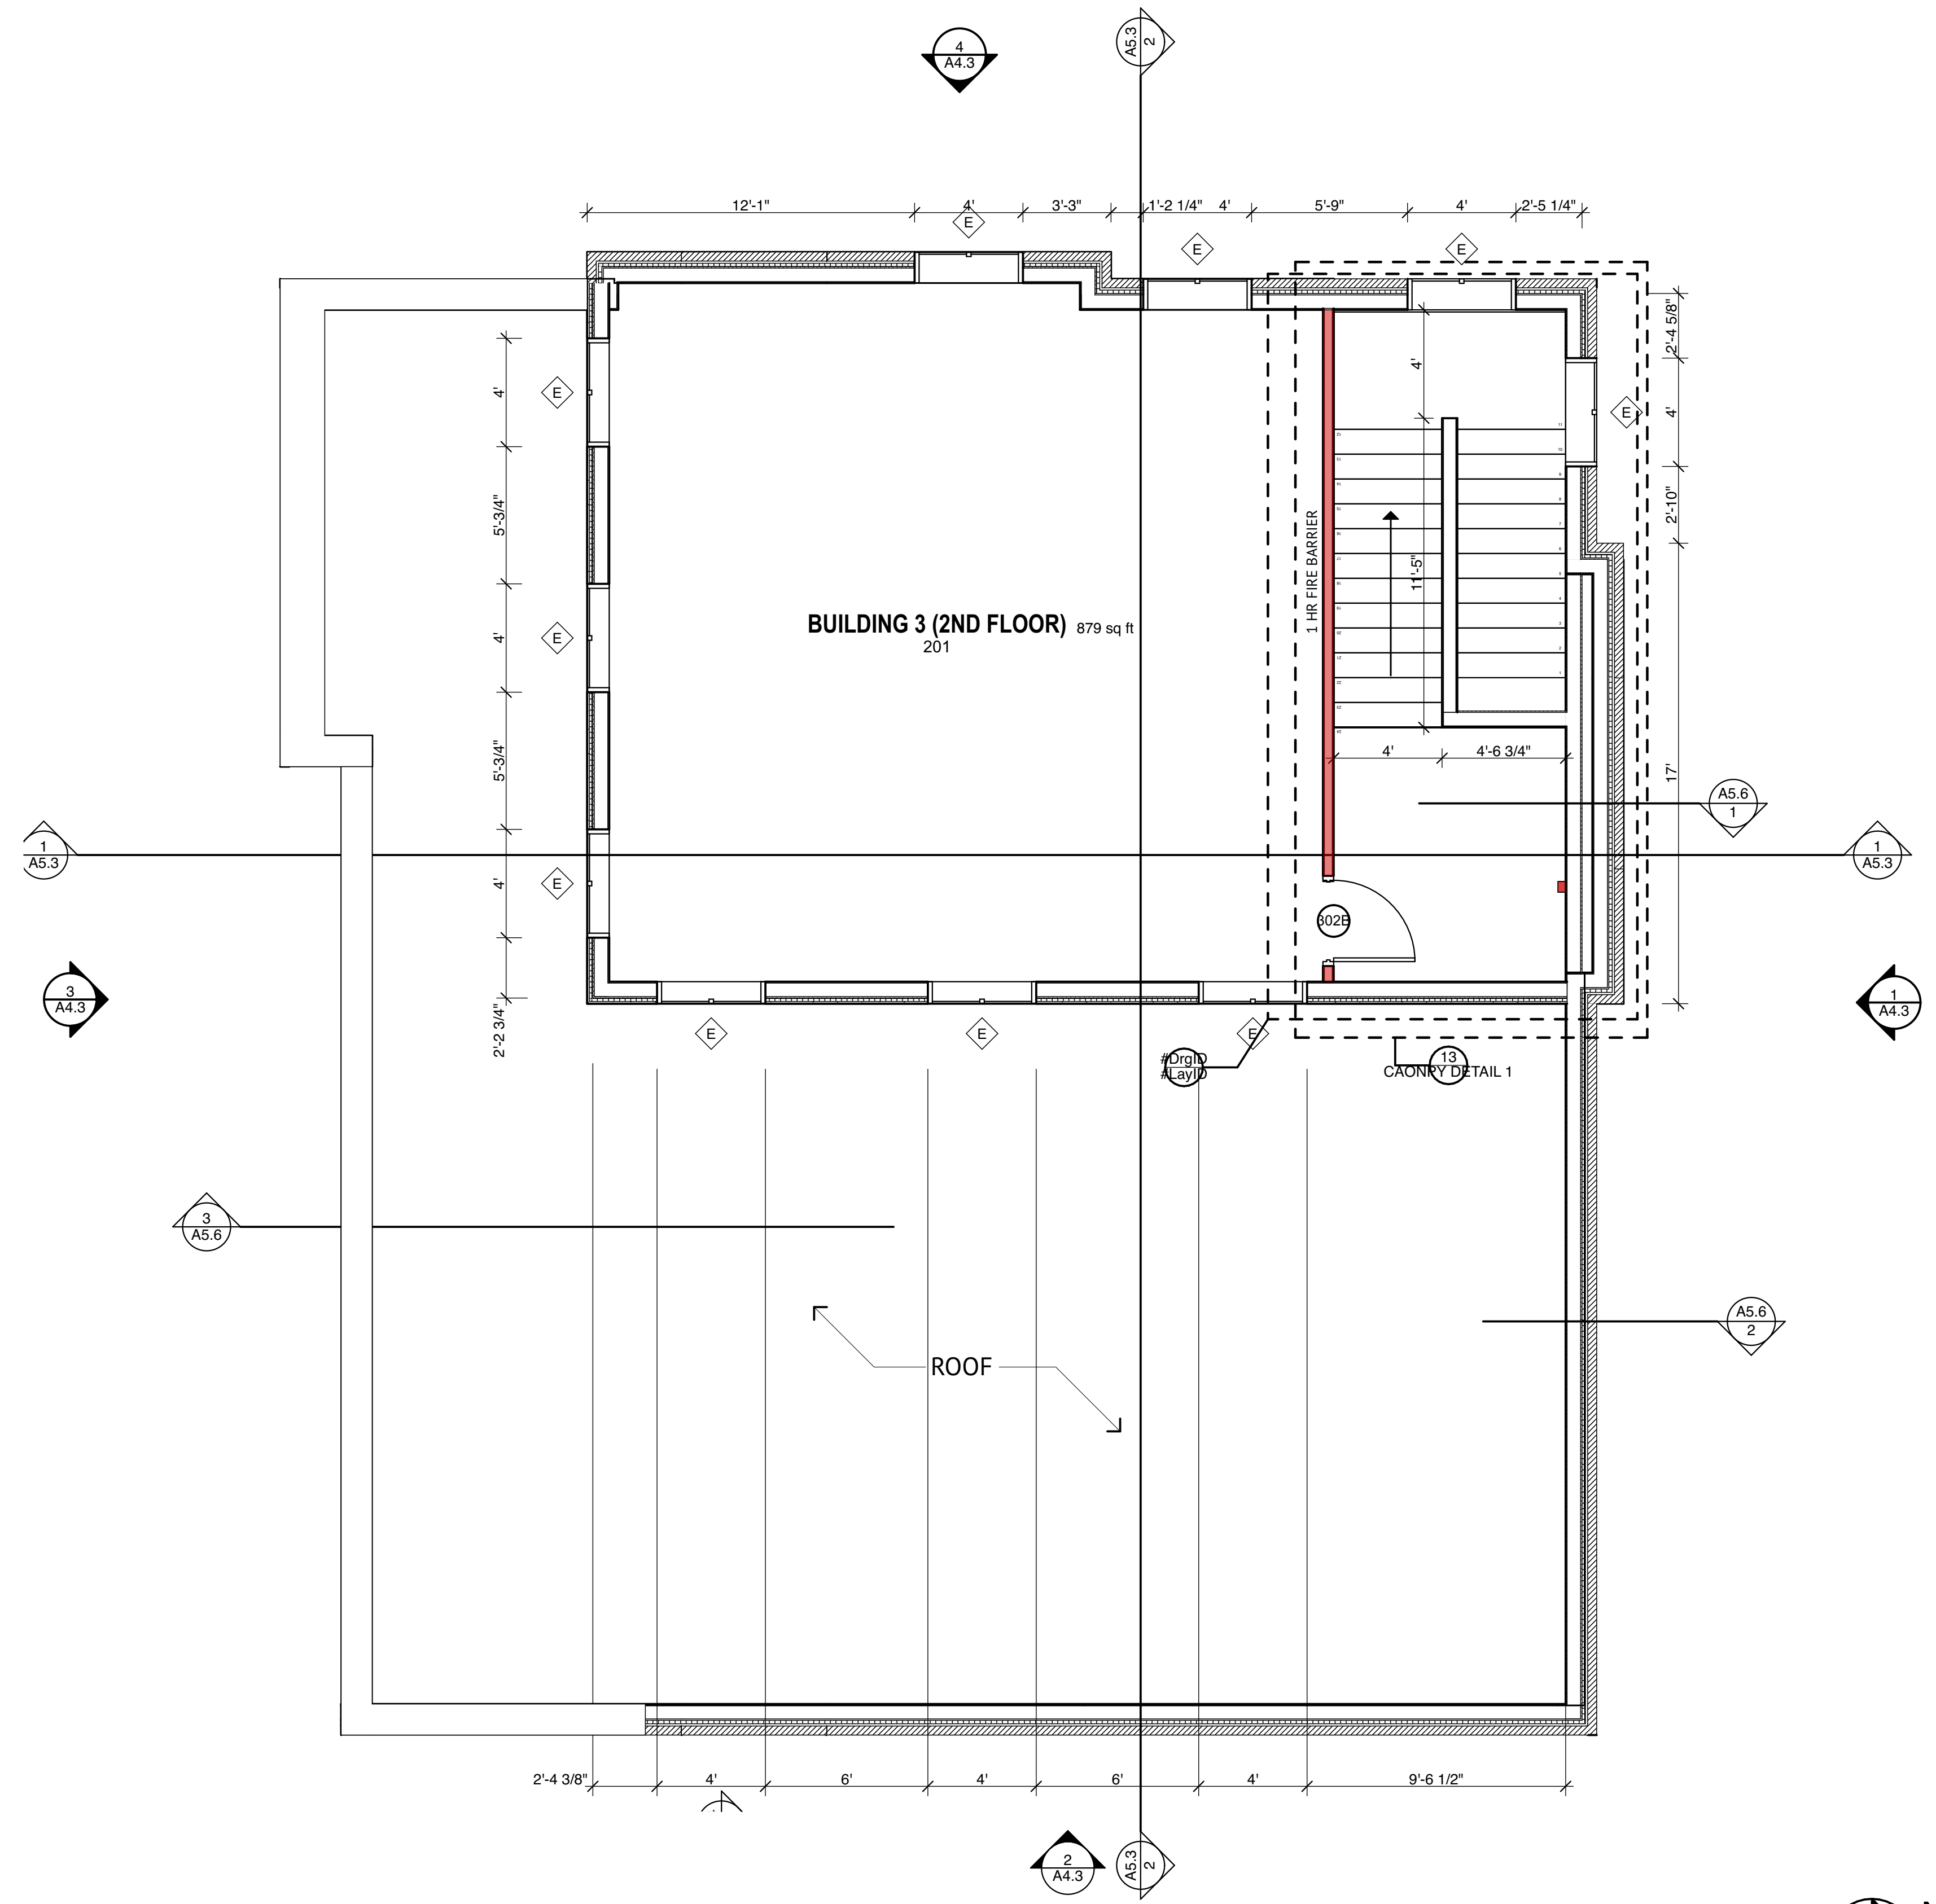

COLLEYVILLE COMMERCIAL
1721 JOHN MCCAIN ROAD
COLLEYVILLE, TEXAS 76034

1 BUILDING 3 - SECOND FLOOR PLAN
SCALE: 1/4" = 1'-0"

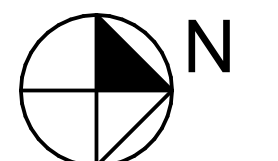

A2.3.1

SECOND FLOOR
PLAN - BUILDING 3