


MEZZANINE FL.- FLOOR PLAN

1/8" = 1'-0"

2

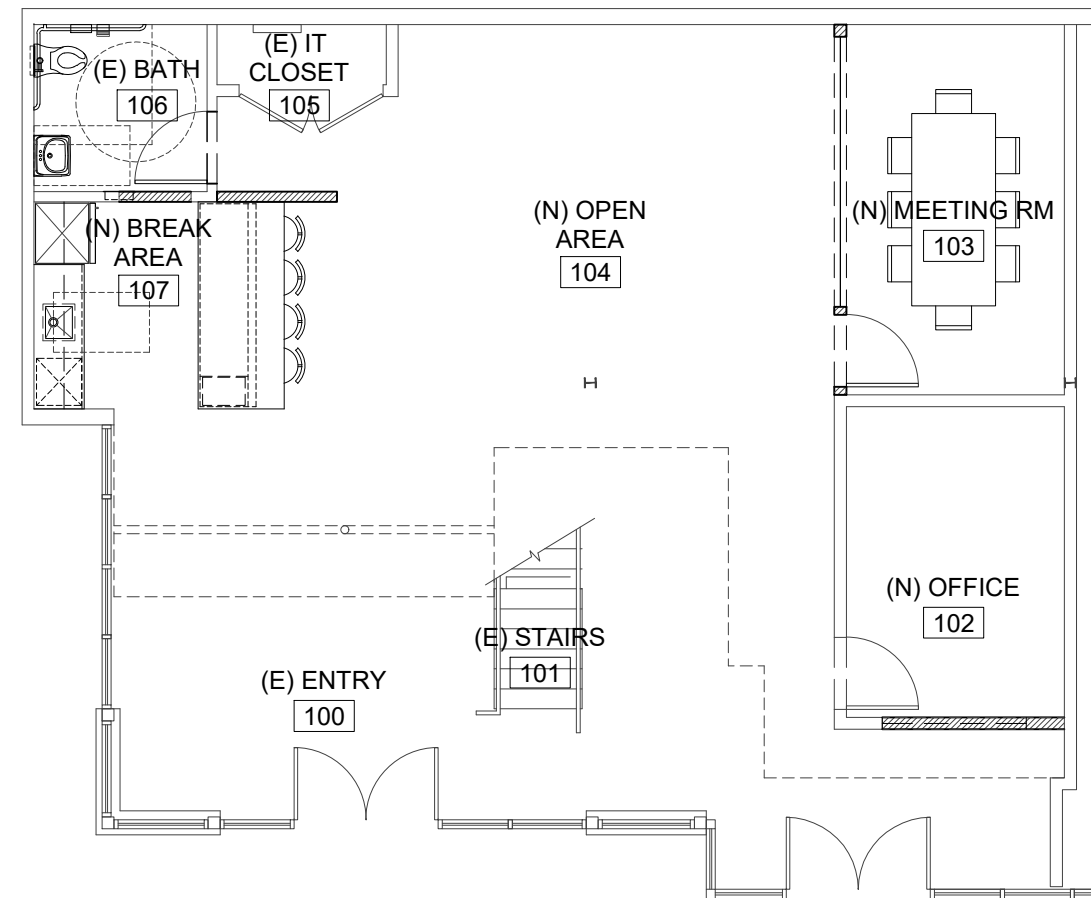

1ST FL - FLOOR PLAN

1/8" = 1'-0"

1

LEASING PLAN

1/8" = 1'-0"

ALTEMUS COMPANY

4052 Del Rey Ave - Unit 100
Marina Del Rey, CA 90292



BOTO DESIGN ARCHITECTS, INC.
11602 EXPOSITION BLVD, SUITE B
LOS ANGELES, CA 90064
TEL 310 231 4400
FAX 310 231 4401

DATE: 06.14.2022

DRAWN BY: DH

JOB NUMBER: 222022

SHEET: 1