

**FLOOR PLAN 1/8" = 1'-0"**





PLAN	SIZE / TYPE	FRAME	WAREHOUSE
1	30'00" GLASS STORE FRONT 1-HOUR FIRE RATED WALL - 25.0k WALL - 7.5k/1k	FRAME	NO. LOCATED / NO. LOCK
2	30'00" FLUSH-HOLDUP METAL WIND PRESSURE - 3.10 - 4.35	STEEL	NO. LOCATED / NO. LOCK
3	30'00" FLUSH-HOLDUP METAL WIND PRESSURE - 3.10 - 4.35	STEEL	NO. LOCATED / NO. LOCK

**INTERIOR ROOM SCHEDULE**

PLAN	SIZE / TYPE	FRAME	WAREHOUSE
1	30'00" GLASS STORE FRONT 1-HOUR FIRE RATED WALL - 25.0k WALL - 7.5k/1k	FRAME	NO. LOCATED / NO. LOCK
2	30'00" FLUSH-HOLDUP METAL WIND PRESSURE - 3.10 - 4.35	STEEL	NO. LOCATED / NO. LOCK
3	30'00" FLUSH-HOLDUP METAL WIND PRESSURE - 3.10 - 4.35	STEEL	NO. LOCATED / NO. LOCK

**EXTERIOR DOOR AND WINDOW SCHEDULE**

PLAN	SIZE / TYPE	FRAME	WAREHOUSE
A	30'00" GLASS STORE FRONT WIND PRESSURE - 4.10 - 4.35 SW - 25.0k WALL - 45.0k	FRAME	NO. LOCATED / NO. LOCK
B	30'00" FLUSH-HOLDUP METAL WIND PRESSURE - 3.10 - 4.35	STEEL	NO. LOCATED / NO. LOCK
C	30'00" FLUSH-HOLDUP METAL WIND PRESSURE - 3.10 - 4.35	STEEL	NO. LOCATED / NO. LOCK

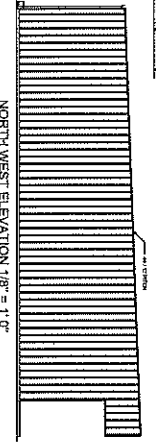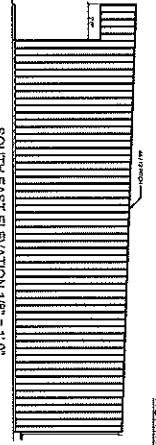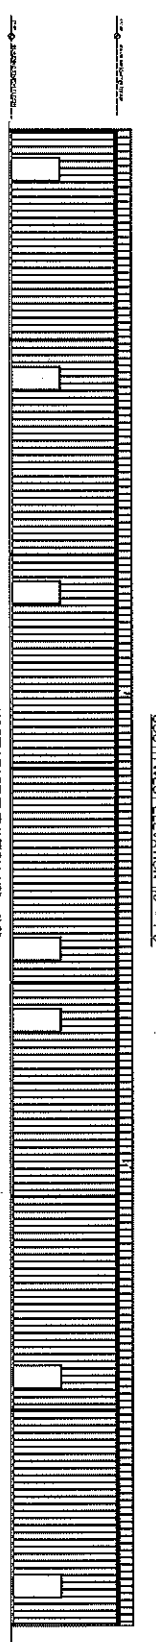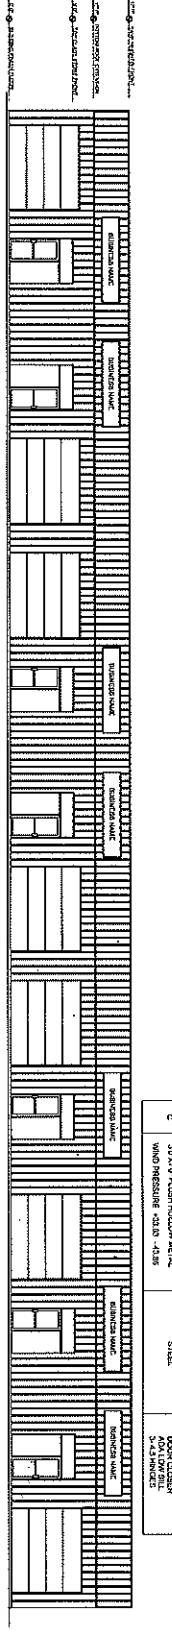

REVISIONS:

NO.	DATE	DESCRIPTION
1		

DESIGNED BY: [Name]  
 DRAWN BY: RW  
 CHECKED BY: [Name]  
 APPROVED BY: [Name]

**B 1**

**AMERICAN CONDOMINIUM WAREHOUSE**  
 36365 CONDOMINIUM BLVD  
 ZEPHYRHILLS, FLORIDA

DRAWN BY: RW  
 DATE: 12-04-18  
 JOB NO. 1116-4993

REVISION DATE:

05-13-19

**ARKAY ENGINEERS, Inc.**  
 structural engineers  
 180 E. Edgewood Drive, Lakeland, FL 33809  
 Phone 888-648-8300 Fax 888-446-6251  
 State of Florida Certificate of Authorization # EB2471  
 Richard L. Kirksey P.E. - Meteor License # 9750