

SPRINGDALE GENERAL FLOOR PLAN BLDG 2-A


CAUSMG
 101 South Lamar, Suite C
 Austin, TX 78702
 415-401-6800

1023 SPRINGDALE RD.
 Building 2.1 TI

PAGE 1 OF 1

Drawn By: MF	Checked By: AA
Revision: --	Date: 3/15/17
File Name: 170314_1022 TI Plans_2-10	

2.1

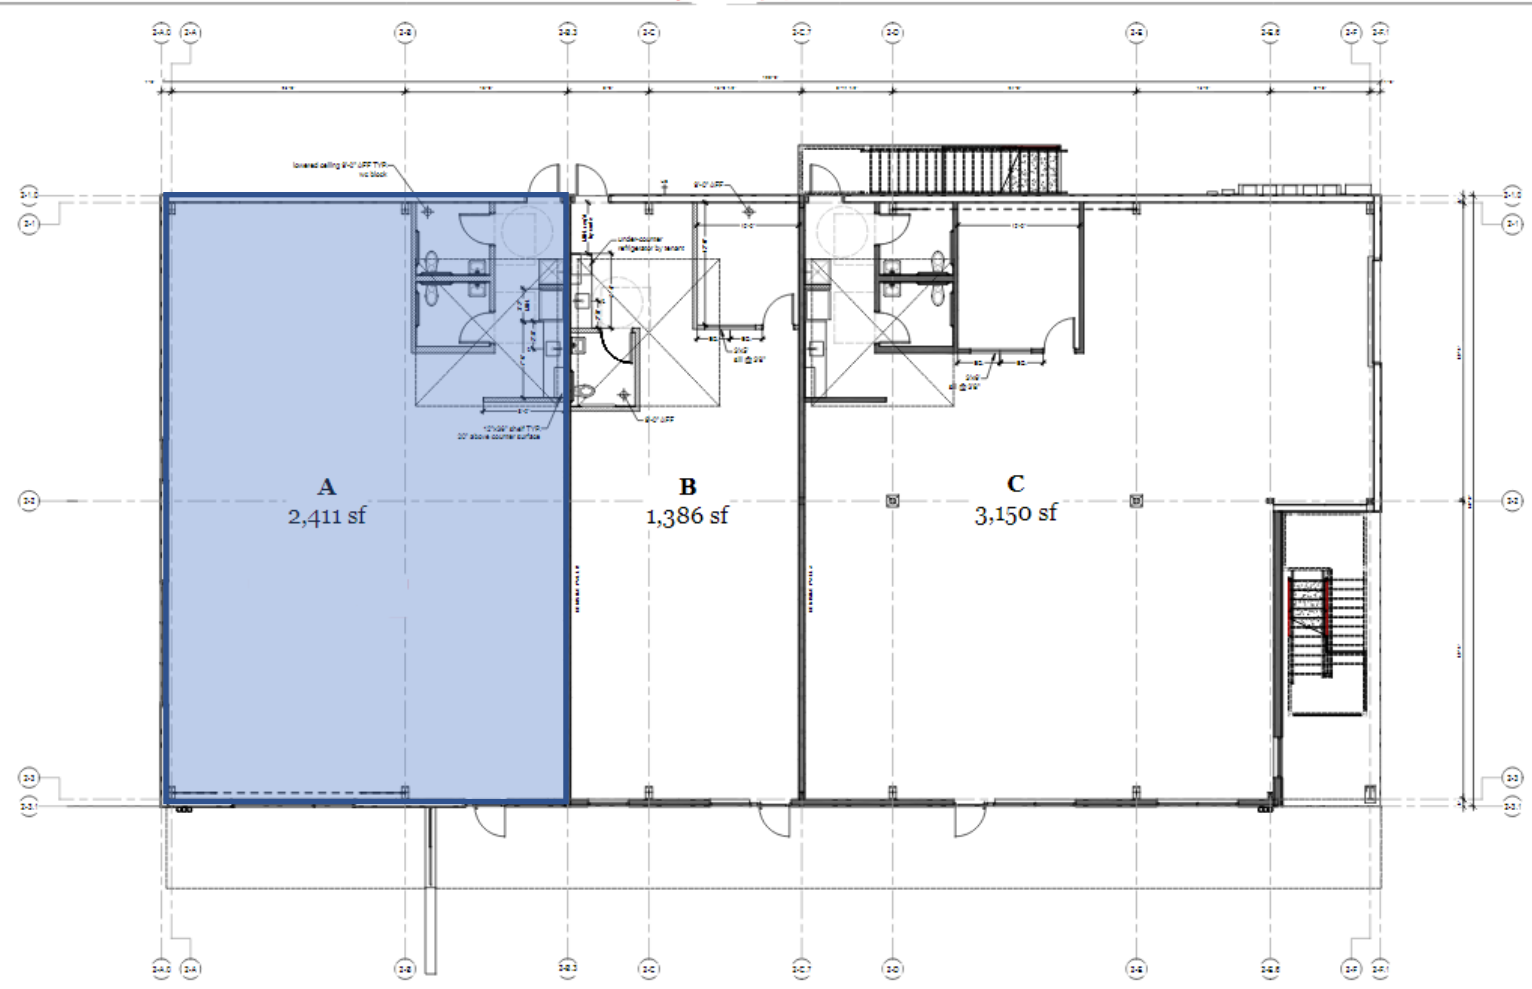

Bldg 2.1 TI Plan
 Scale: 3/32" = 1'-0"

- lowered gyp ceiling above
- 6'-6" divider wall
- wall to deck
- 12'-0" divider wall