



SEAY SEAY & LITCHFIELD

Architects
Interior Designers

1115 South Court Street
Montgomery, AL 36104
(334) 263-5182

Job Number
10115.00

Date
DECEMBER 03, 2010

Drawn By
JBP

Checked By
GO

Revised
-

Project Title

CHARLES G. REYNOLDS JR.
RENOVATIONS & IMPROVEMENTS
149 MAIN STREET
ALEXANDER CITY, ALABAMA


Sheet Title

EXISTING UPPER LEVEL
FLOOR PLAN



Sheet Number

A1.0

SCHEMATIC
DOCUMENTS
NOT FOR
CONSTRUCTION

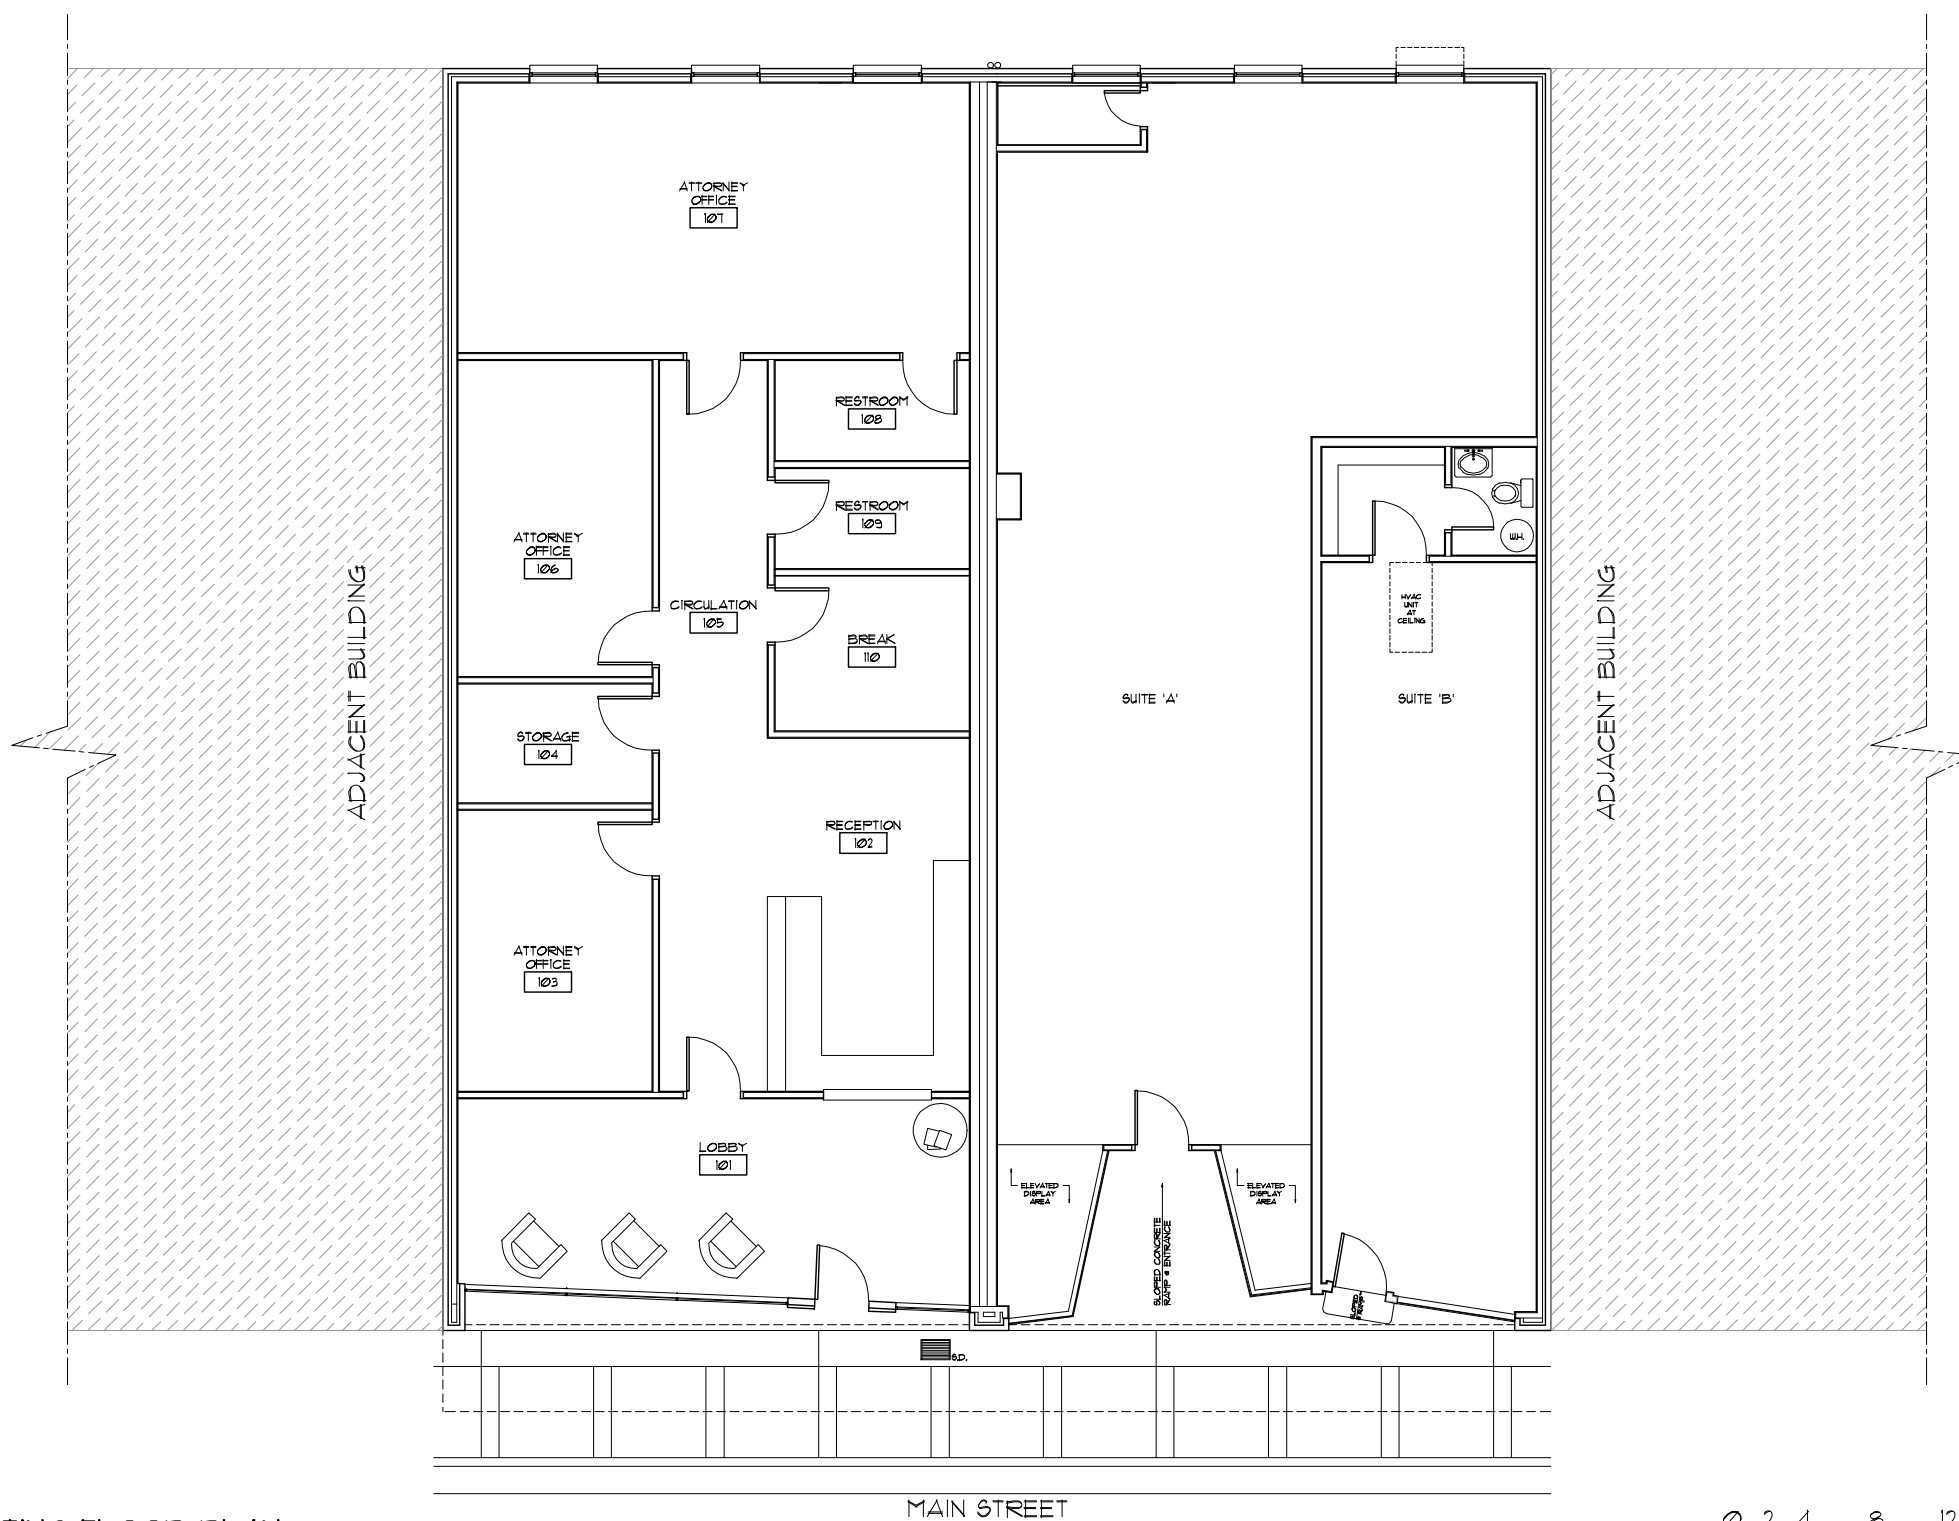

1 EXISTING FLOOR PLAN
A1.0 SCALE: 3/16" = 1'-0"

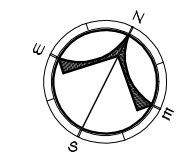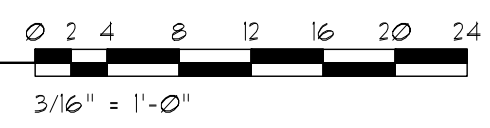

MAIN STREET