

Dunn

www.Dunn - Arch.com

Dunn and Associates Inc
412 422 4622
architecture • planning • interiors
5813 FORBES AVE.
PITTSBURGH, PA 15217
f. 412 422 4206

REGISTRATION:

**PRELIMINARY
NOT FOR
CONSTRUCTION**

**EXISTING
CONDITIONS AT
SUITE
#8**

GREENSBURG
SHOPPING CENTER
EAST PITTSBURGH STREET
GREENSBURG, PA 15601

THIS DRAWING IS THE PROPERTY OF
DUNN AND ASSOCIATES, INC. WHO
CLAIMS PROPRIETARY RIGHTS IN THE
MATERIAL DISCLOSED. IT IS ISSUED
IN CONFIDENCE FOR DESIGN AND/OR
CONSTRUCTION INFORMATION ONLY
AND MAY NOT BE COPIED WITHOUT
SPECIFIC WRITTEN PERMISSION FROM
DUNN AND ASSOCIATES, INC.

REVISIONS:


PROJECT NUMBER 2348
DATE NOVEMBER 13, 2023
DRAWN BY REB
FILE greensburg/base/ax101-plans

DRAWING TITLE:

EXISTING
PLANS

DRAWING NUMBER:

AX1.1
SHEET 1 OF 1

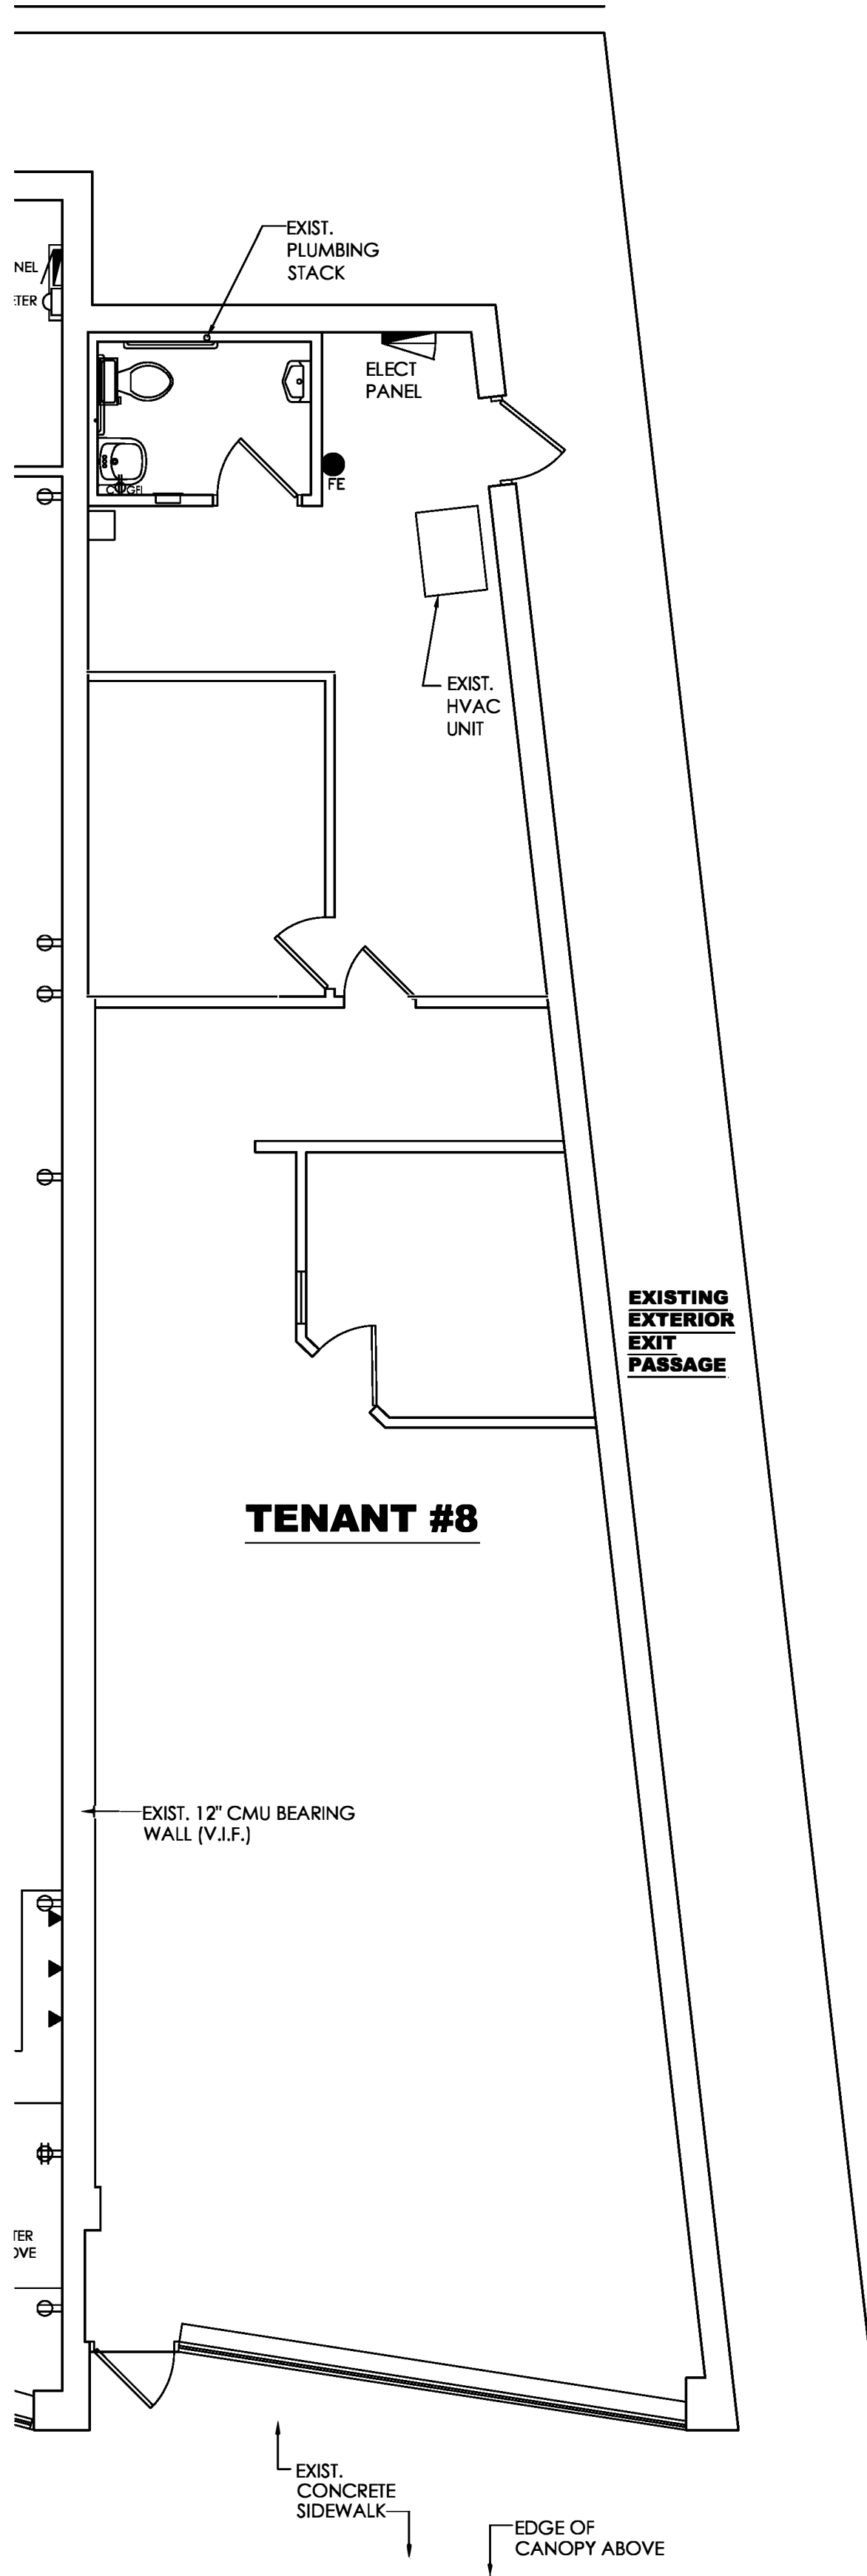

EXISTING FLOOR PLAN

SCALE: 3/16"=1'-0"