


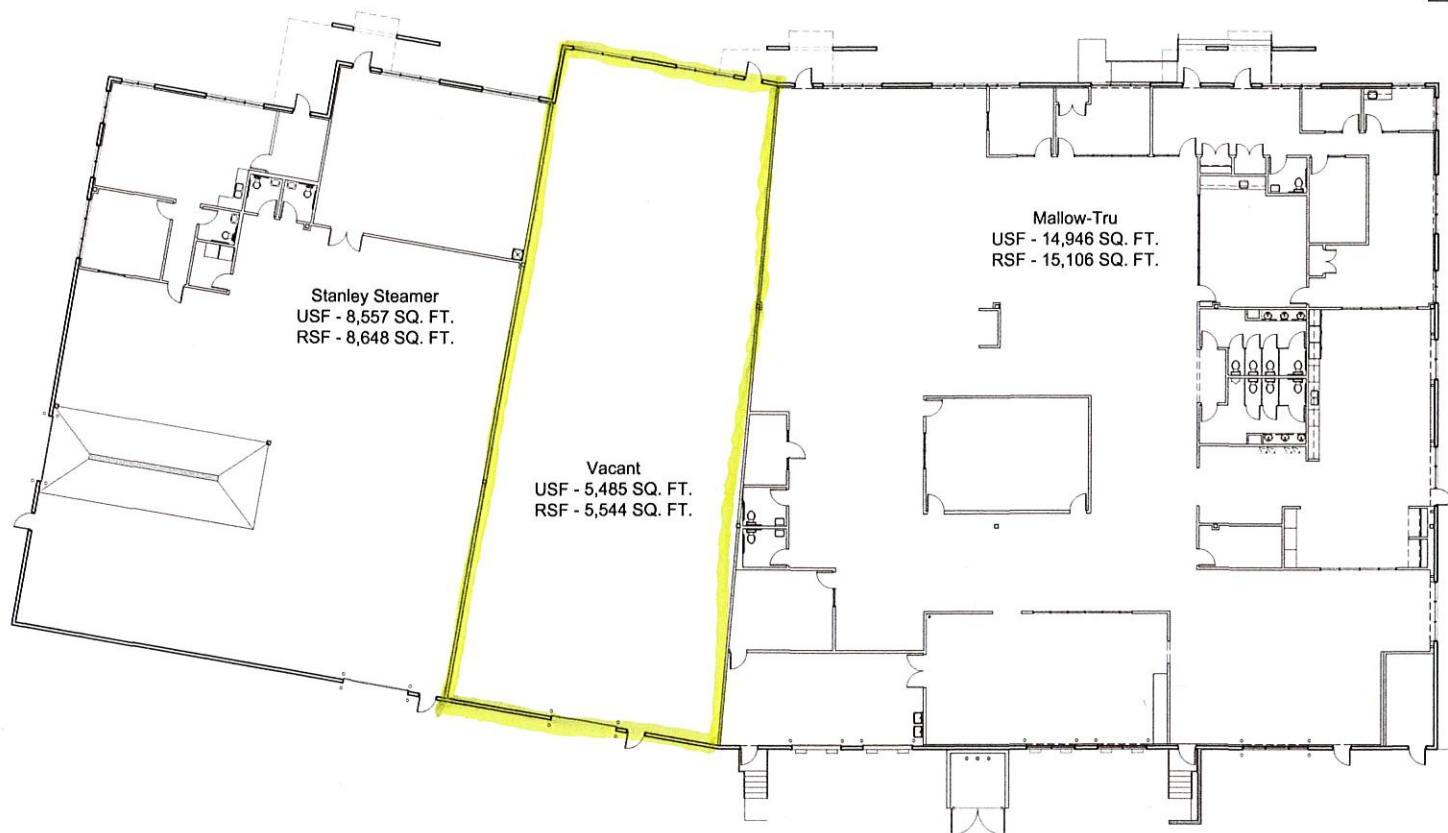

1 floor plan
scale: 3/32" = 1'-0"



a leasing plan for

LBP II

NE Hagan

Lee's Summit, Missouri 64064

date
10.13.11
drawn by
jdb
checked by
jdb
revisions

sheet number

A0

drawing type
leasing plan
project number
00000