



NOTE:

PAGE 3 OF 7

DIMENSIONS ARE TO SHOW ROOM SIZES.
SQUARE FOOTAGE CALCULATIONS ARE DONE
TO BOMA STANDARDS.

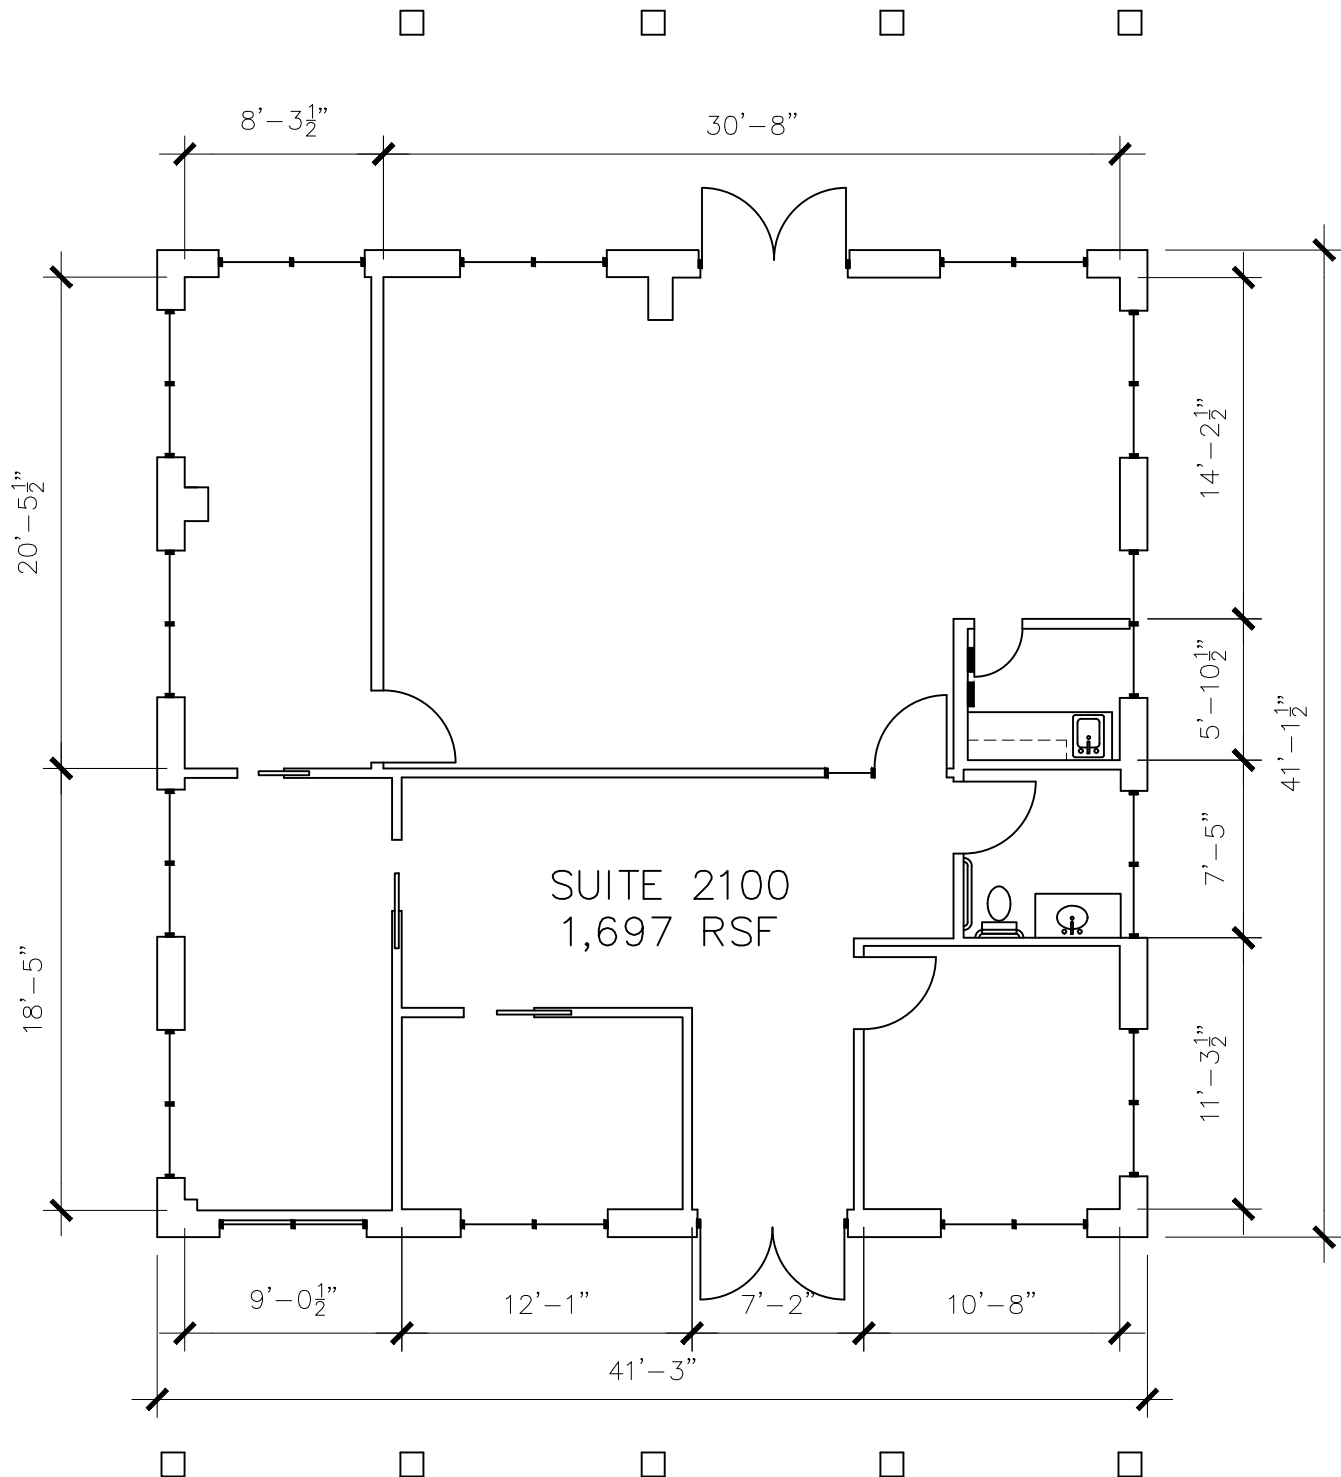

SCALE: 1/8" = 1'-0"

 

Drawing for:
Don Quick
& Associates
1000 N I-35
Round Rock, TX 78681

SUITE 2100
1 CHISHOLM TRAIL
ROUND ROCK, TEXAS

THE MEASUREMENTS, FLOOR PLANS,
AND CALCULATIONS ARE ACCURATE
USING BOMA MEASUREMENT
STANDARDS.
ANSI/BOMA Z65.3 - 2024
GROSS 1 - LEASING METHOD
Project No.: 2581.02
Date: December 4, 2025
©2025

DIMENSIONS
FLOORPLANS®
AUSTIN ★ TEXAS
DIMENSIONSFLOORPLANS.COM
PHONE: (512) 342-0114