

ISSUE:

#	Date	Description

PROJECT:
COHEN DEVELOPMENT

**EXISTING COHEN
FURNITURE
BUILDING**

PEORIA, ILLINOIS

Date: **01-09-02**

Design/Drawn: -

Approved: -

Book No.: -

File No.: -


SHEET TITLE:
FLOOR PLAN

SHEET NUMBER:

A2

SHEET # OF -

Project No.: -

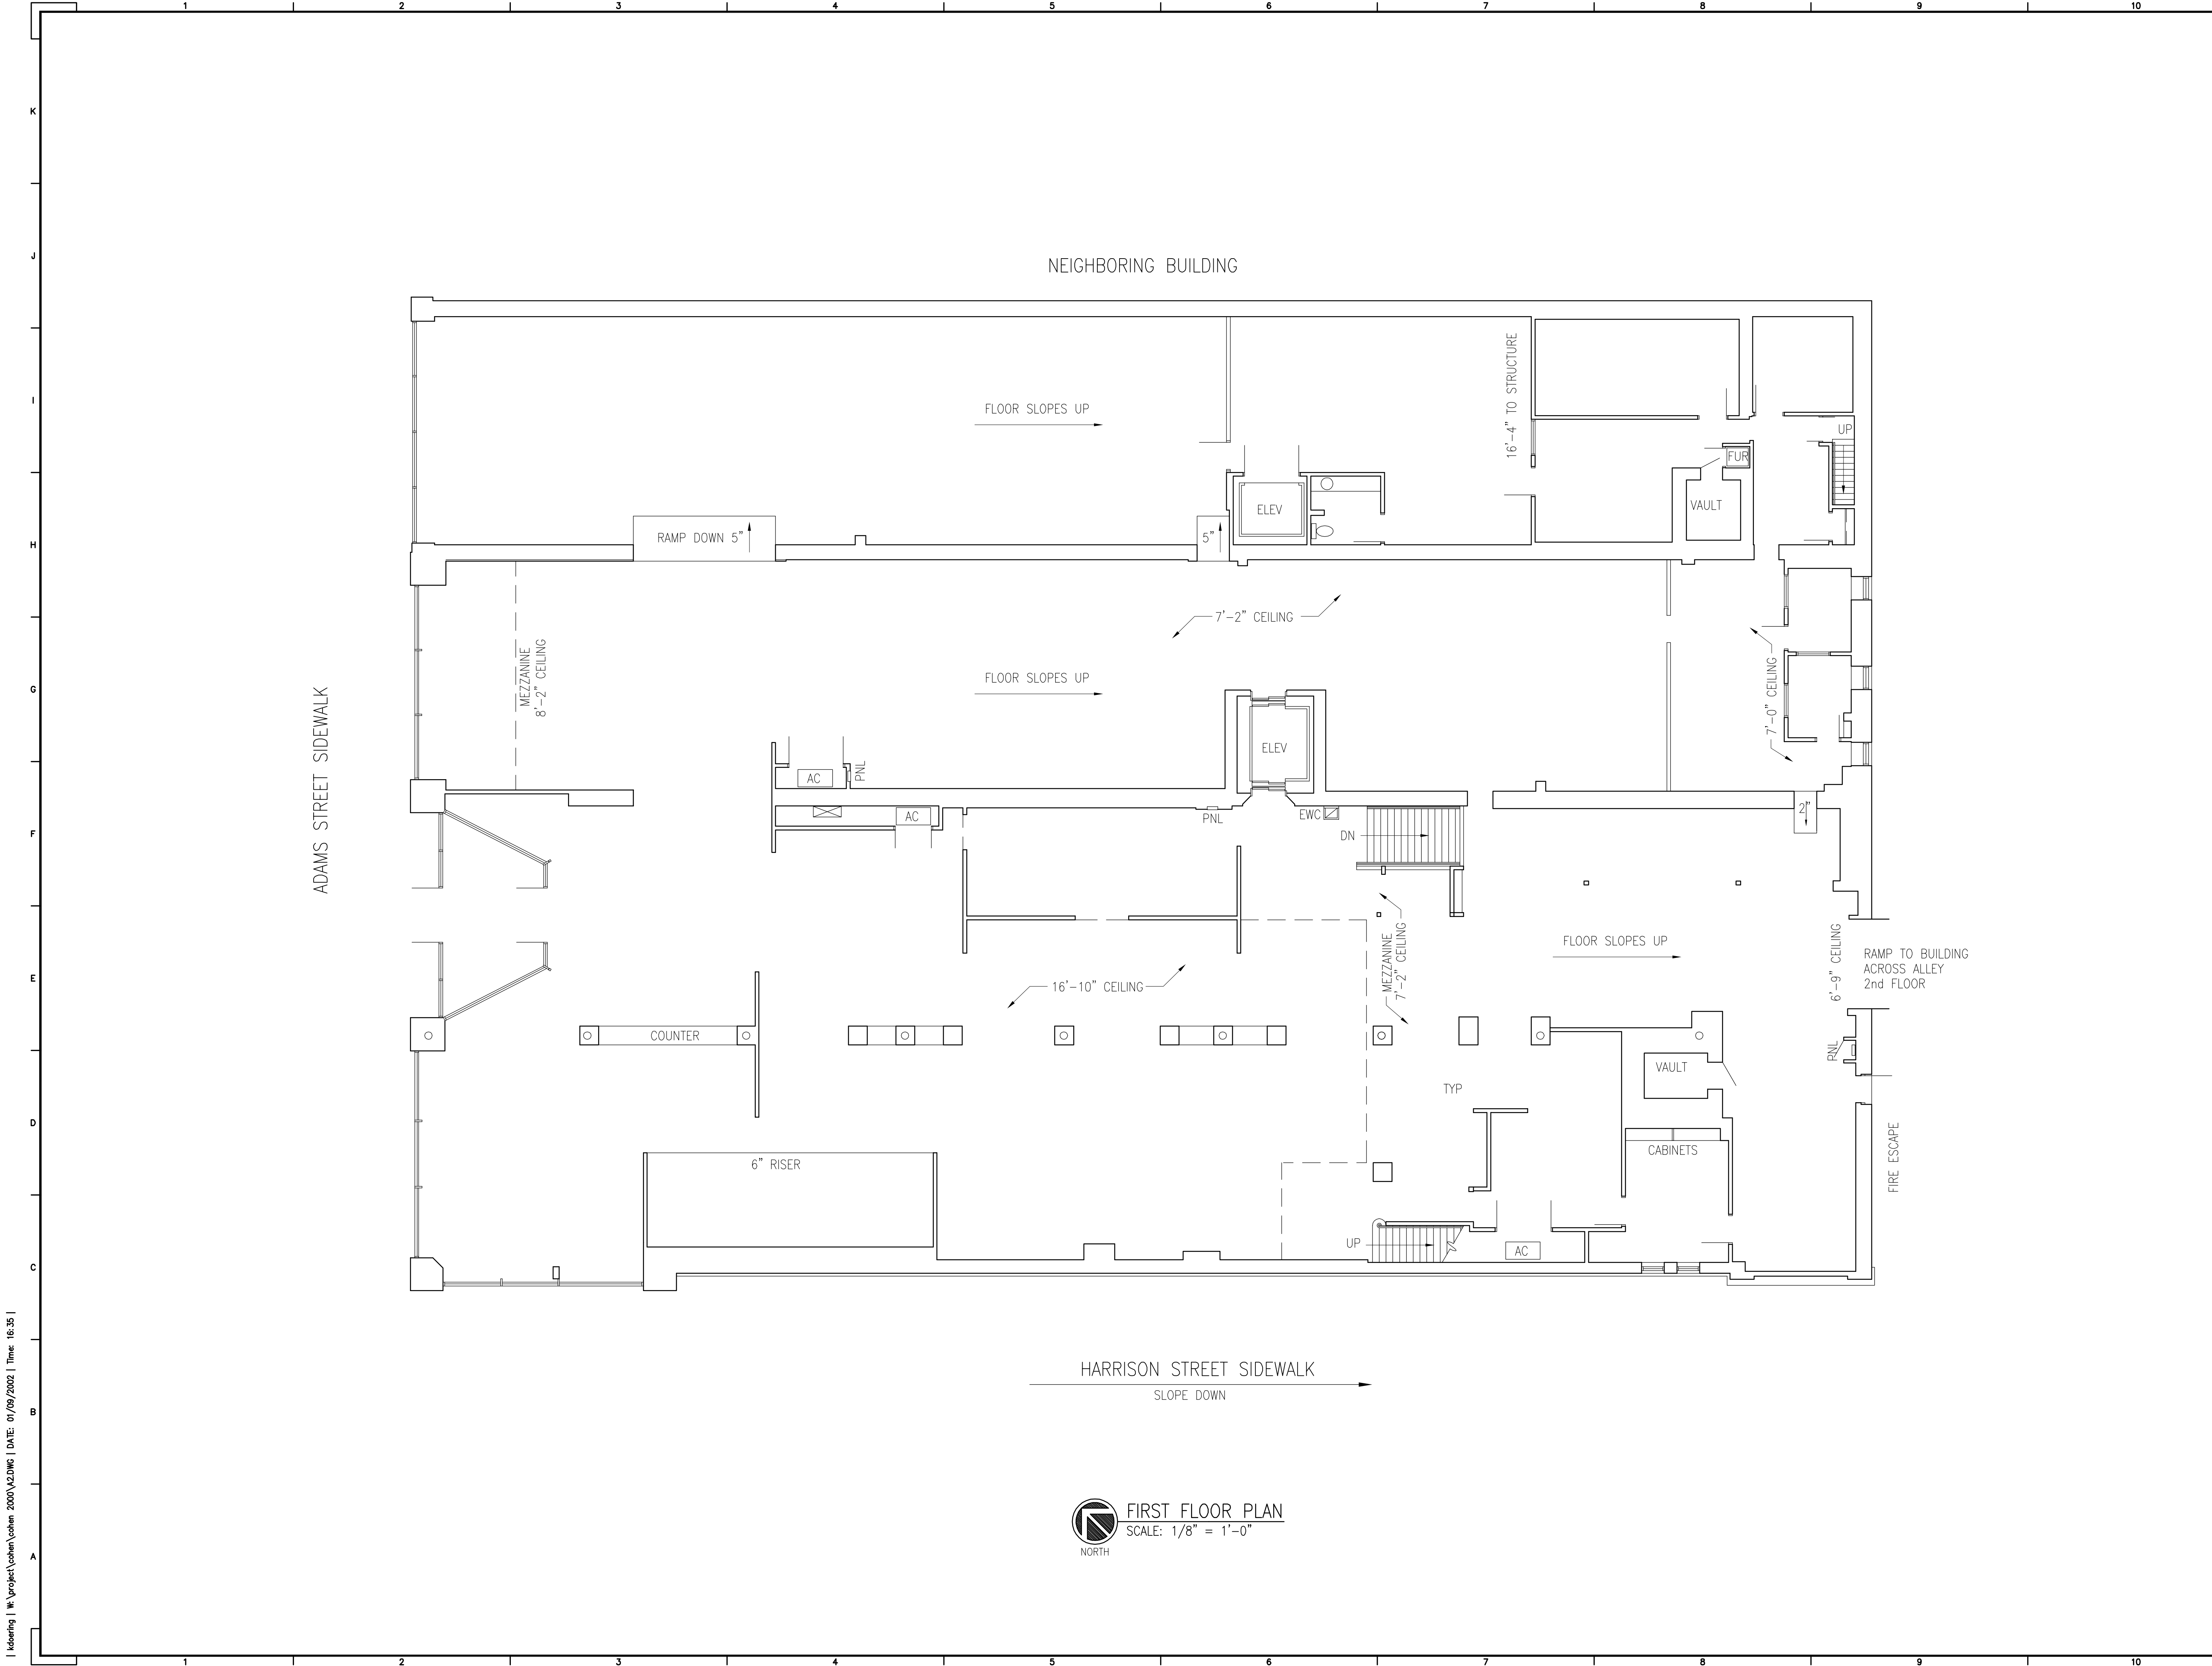

FIRST FLOOR PLAN
SCALE: 1/8" = 1'-0"
NORTH

I:\koding | W:\project\cohen\cohen 2000\A2.DWG | DATE: 01/09/2002 | TIME: 16:35 |