


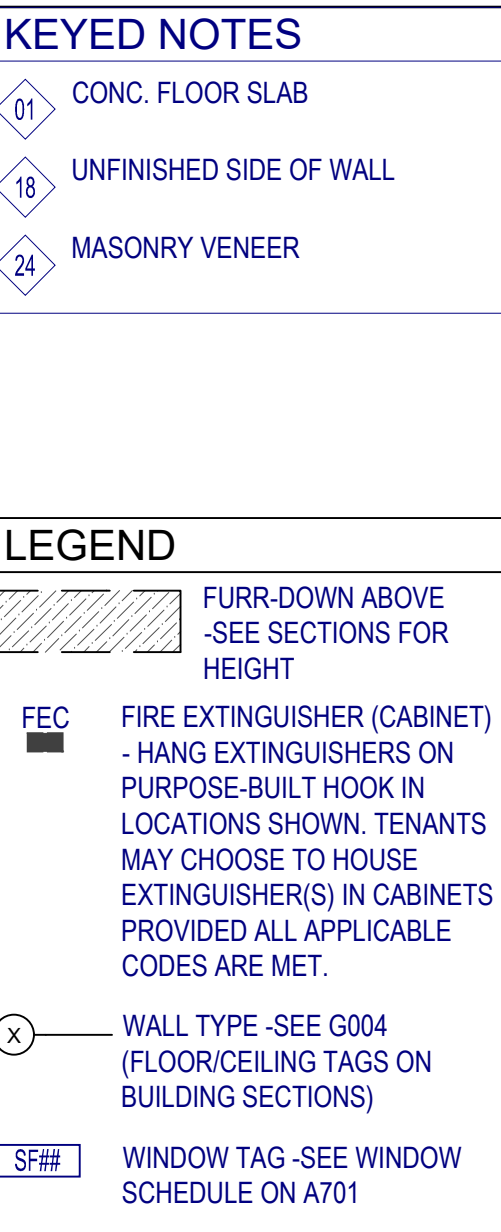

 JWVA ARCHITECTS
2299 S. Highland Dr., Suite 200
Salt Lake City, UT 84106
Phone: 801.486.7777
www.jwvaarchitects.com

Project Address	City or Village	Project Location
CD SET	FEBRUARY 11, 2025	23-109.00
		Project Number
		Revision No.
		Created By
		Drawn By

RED BRIDGE
STATION

LOT 4-1 COMMERCIAL BUILDING

Payson South Meadow Partners
Payson, Utah

Title: _____

Ground Level Floor

Plan

A102

GROUND LEVEL FLOOR PLAN

3/16" = 1'-0"
(3/32" ON 15x21 PAPER)

Total Building Area 8,223 Sq. Ft.