

EXISTING AREA-BY UNIT

	1 ST	2 ND	TOTAL
UNIT 1	1,010	0	1,010 SQ. FT.
UNIT 2	1,215	0	1,215 SQ. FT.
UNIT 3	960	710	1,670 SQ. FT.
UNIT 4	635	310	945 SQ. FT.
UNIT 5	0	1,285	1,285 SQ. FT.



FIRST FLOOR PLAN


SCALE: 1/4" = 1'-0"

EXISTING FLOOR PLAN
46 JOB'S LANE
 SOUTHAMPTON, N.Y.

MICHAEL W. BEHRINGER, ARCHITECT
 WATER MILLS, N.Y. 760-2043



1
 OF 2
 MAY, 1997

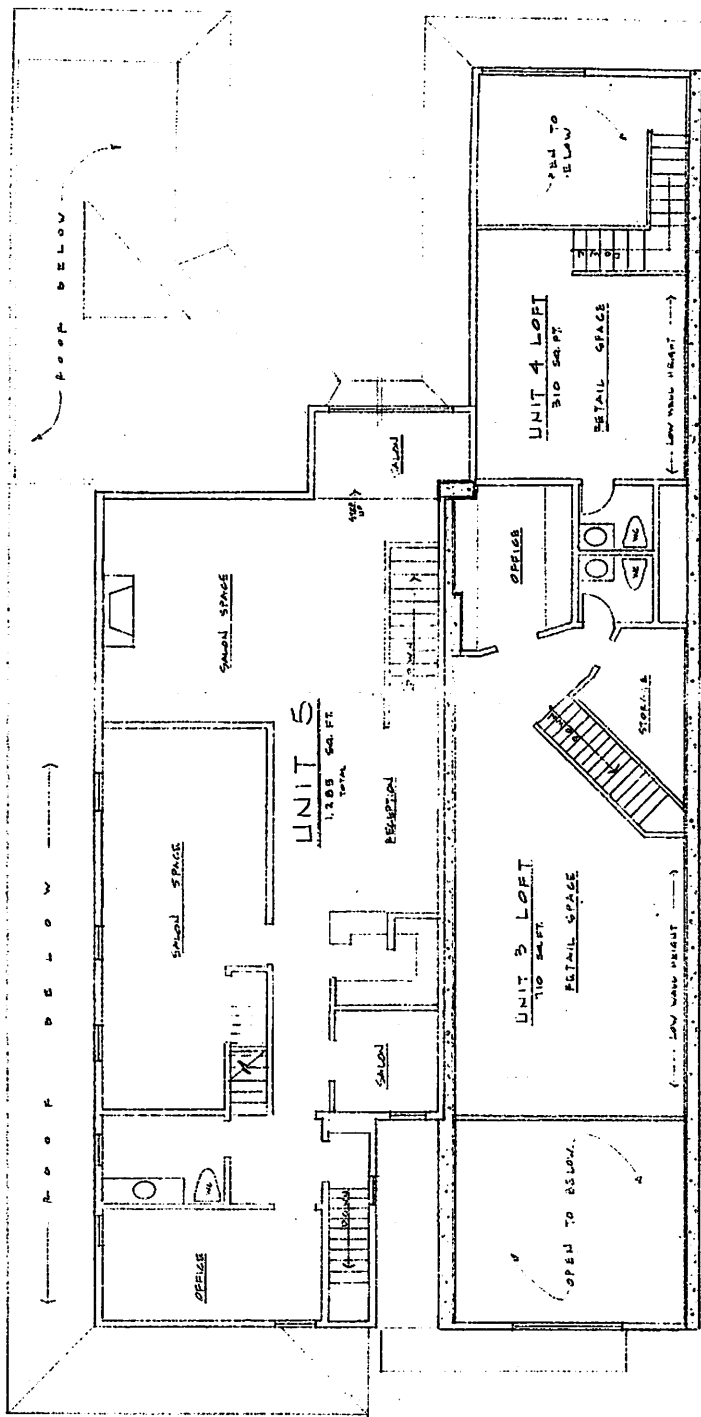

EXISTING FLOOR PL.
 46 JOB'S L.A.
 SOUTHAMPTON, N.Y. 11988
 MICHAEL W. BEHRENDER, ARCHITECT
 WATER MILL, N.Y. 11978-2048
 MAY 1977

SECOND FLOOR PLAN
 SCALE: 1/4" = 1'-0"