



PHONE: (281) 687 4268; (832) 279 7898
 EMAIL: OFFICE@PENHSTUDIO.COM
 COPYRIGHT 2020: PENH STUDIO, LLC RETAINS COPYRIGHT TO THIS DESIGN, IDEA AND DRAWINGS. NO PART OF THESE DRAWINGS SHALL BE USED, COPIED OR DISTRIBUTED WITHOUT THE PRIOR WRITTEN PERMISSION OF PENH STUDIO, LLC. CONTRACTOR IS RESPONSIBLE FOR CONFIRMING AND CORRELATING THE DIMENSIONS AT THE JOB SITE. PENH STUDIO, LLC WILL NOT BE RESPONSIBLE FOR CONSTRUCTION TECHNIQUES AND PROCEDURE OR SAFETY AT THE JOB SITE.

PROFESSIONAL SEAL

SCOPE OF THE WORK: THIS DRAWING INDICATES THE GENERAL SCOPE OF THE PROJECT IN TERMS OF ARCHITECTURAL DESIGN CONCEPT, THE DIMENSIONS OF THE BUILDING, THE MAJOR ARCHITECTURAL ELEMENTS AND THE TYPE OF STRUCTURAL, MECHANICAL AND ELECTRICAL SYSTEMS. AS SCOPE DOCUMENTS, THE DRAWINGS DO NOT NECESSARILY INDICATE OR DESCRIBE ALL WORK REQUIRED FOR FULL PERFORMANCE AND COMPLETION OF THE REQUIREMENTS OF THE CONTRACT DOCUMENTS. ON THE BASIS OF THE GENERAL SCOPE INDICATED OR DESCRIBED, THE CONTRACTOR SHALL FURNISH ALL ITEMS REQUIRED FOR THE PROPER EXECUTION AND COMPLETION OF THE WORK. THE DRAWINGS SHALL NOT BE USED FOR CONSTRUCTION UNLESS DATED AND NOTED AS ISSUED FOR CONSTRUCTION WORK.

PROJECT NAME

RETAIL AT POMONA

PROJECT ADDRESS
 POMONA PARKWAY

PROJECT SCHEDULE:

DATE	DESCRIPTION
8.23.2023	SITE SCHEME 1
8.25.2023	SITE SCHEME 2
8.26.2023	SITE SCHEME 3
10.03.2023	SITE SCHEME 4

REVISION

NO	DESCRIPTION	DATE


DRAWN BY: PE / NH CHECKED BY:

SCALE
AS NOTED

PENH STUDIO PROJECT NO.
23-114
 DRAWING TITLE
ARCHITECTURAL SITE PLAN

DRAWING NUMBER

A0.01

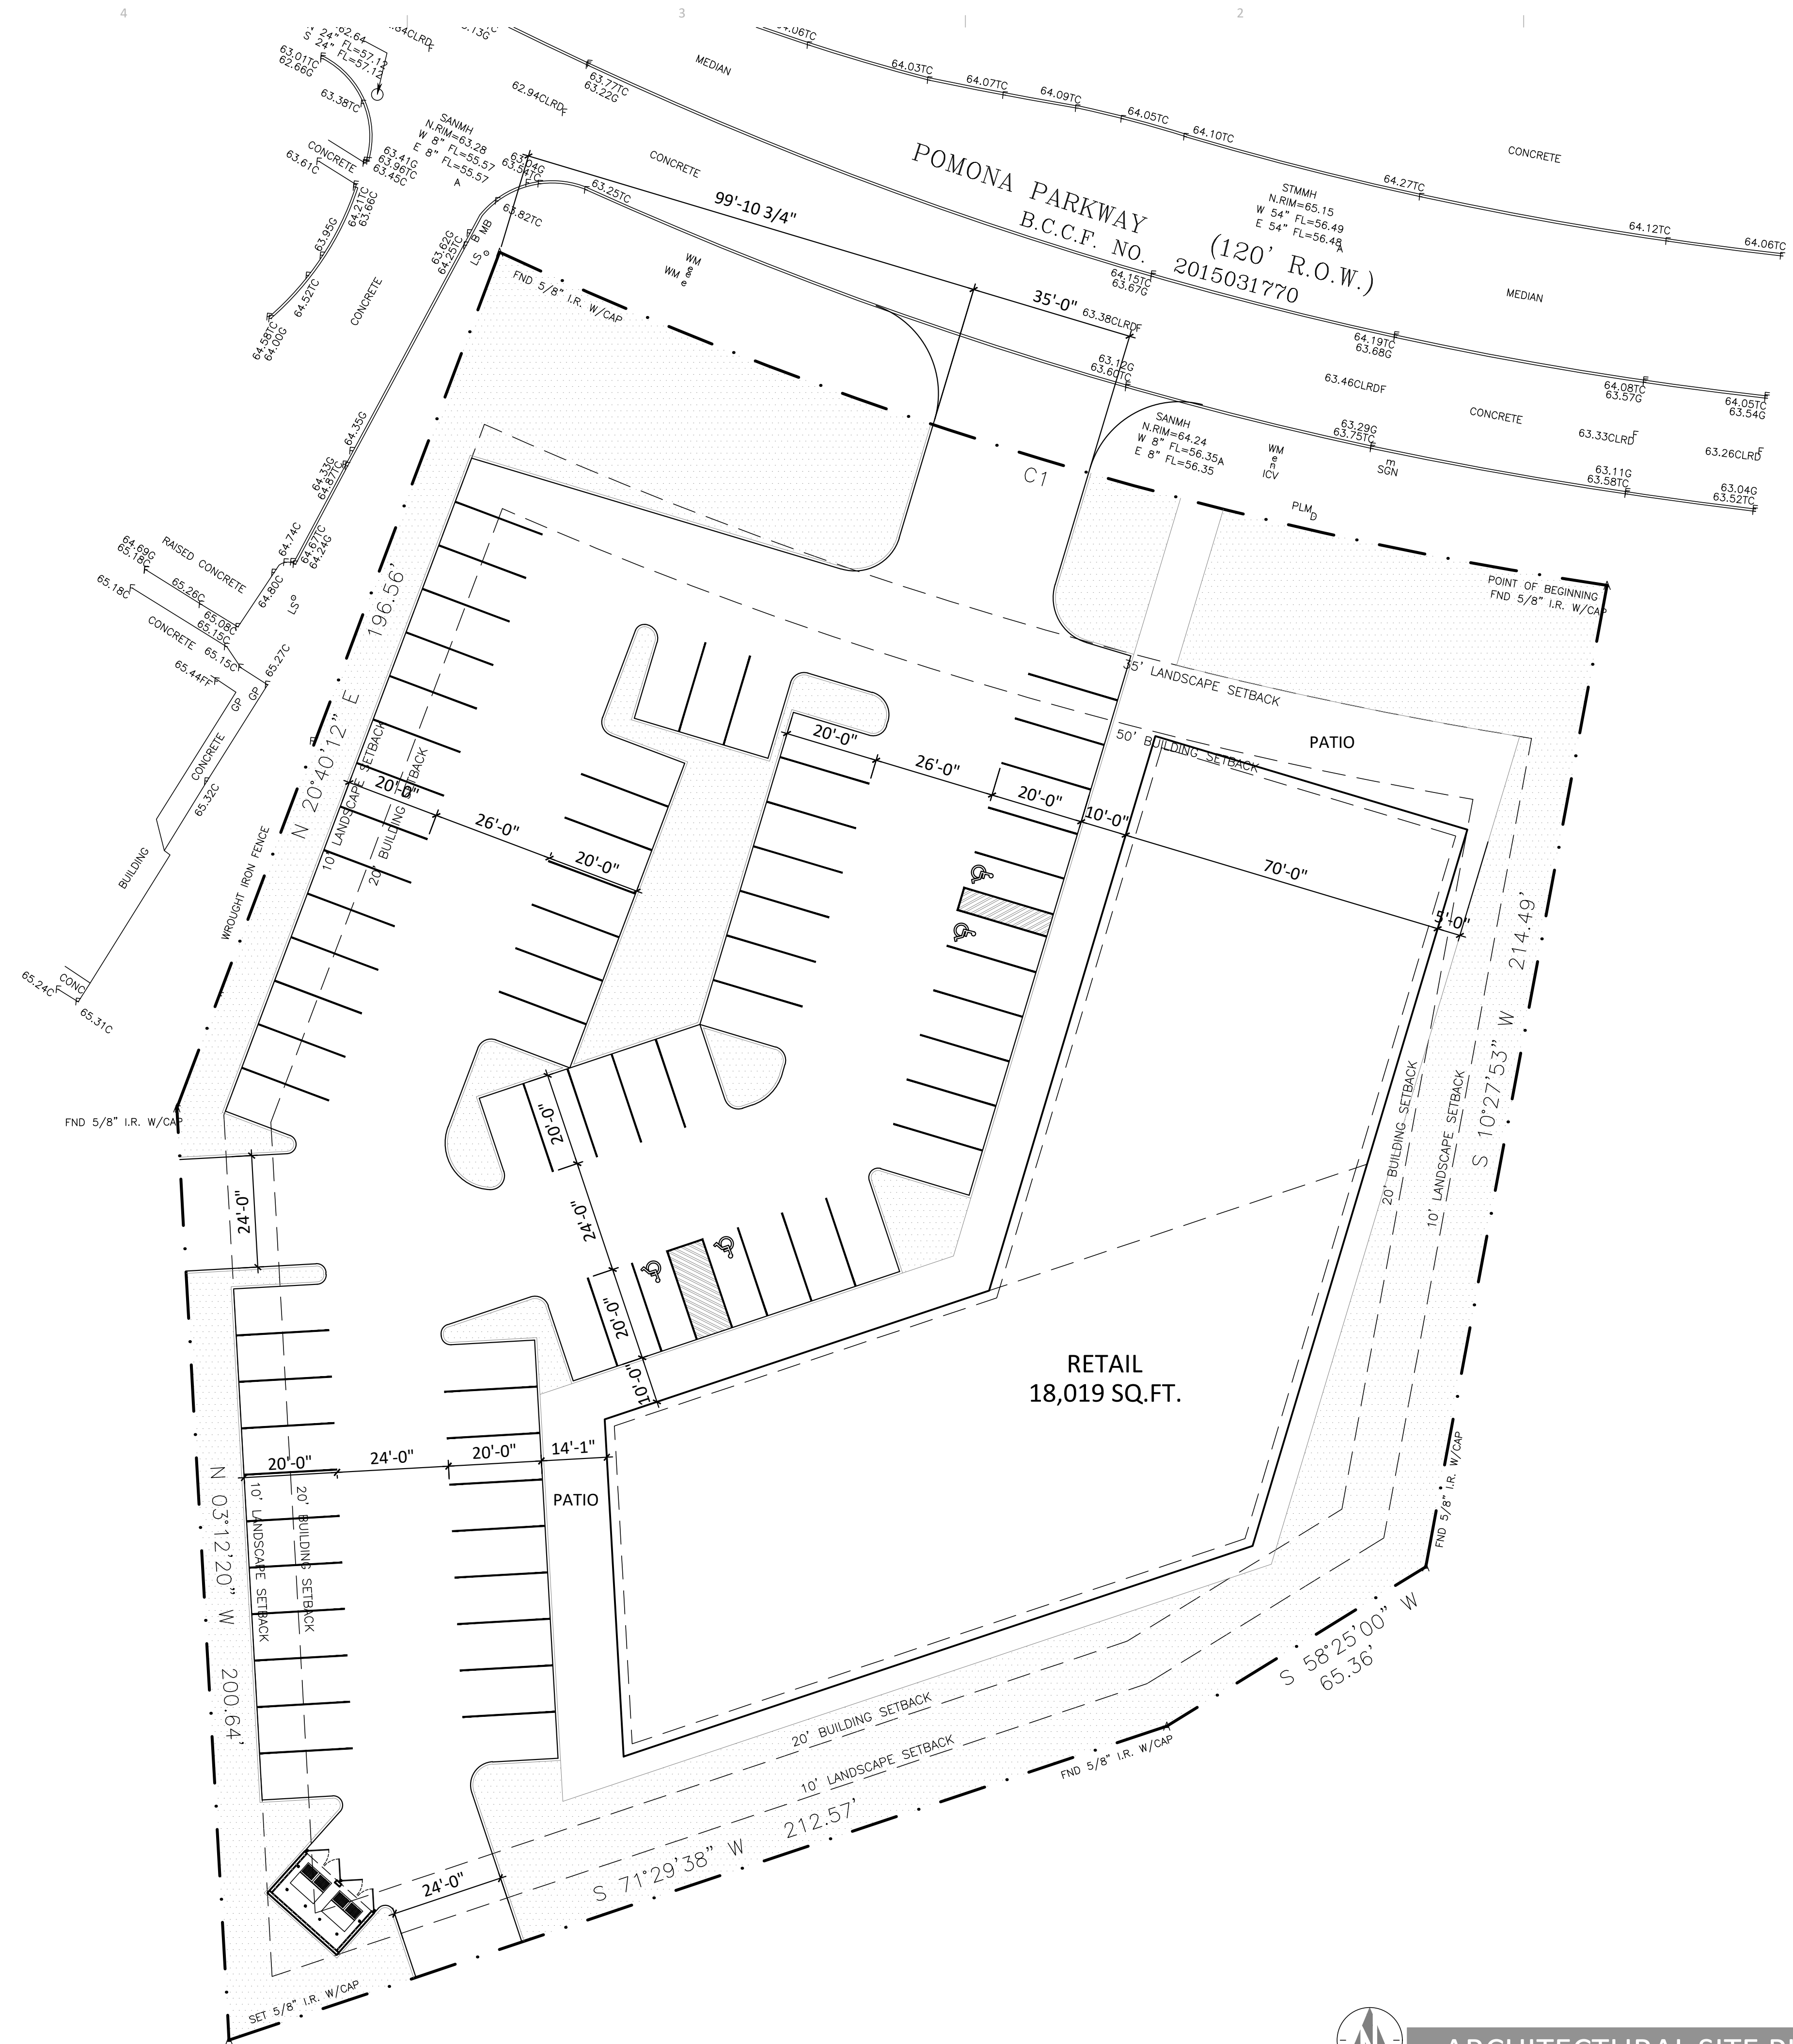

PARKING SYNOPSIS:

PARKING REQUIRED			
USE	AREA	REQ.	
RETAIL	18000	4/1000	72
TOTAL REQUIRED			72
PARKING PROVIDED			
GENERAL STALLS			72
HANDICAP STALLS			04
TOTAL PROVIDED			76