

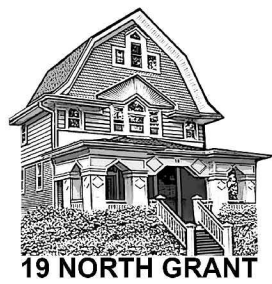


2ND FLOOR	
UNIT	RENTABLE SF
2-A	401.2 SF
2-B	205.0 SF
2-C	582.2 SF
2-D	419.3 SF

PATRICK PLUNKETT  
 architectural design  
 19 n. grant street  
 hinsdale, il. 60521  
 630.789.8100

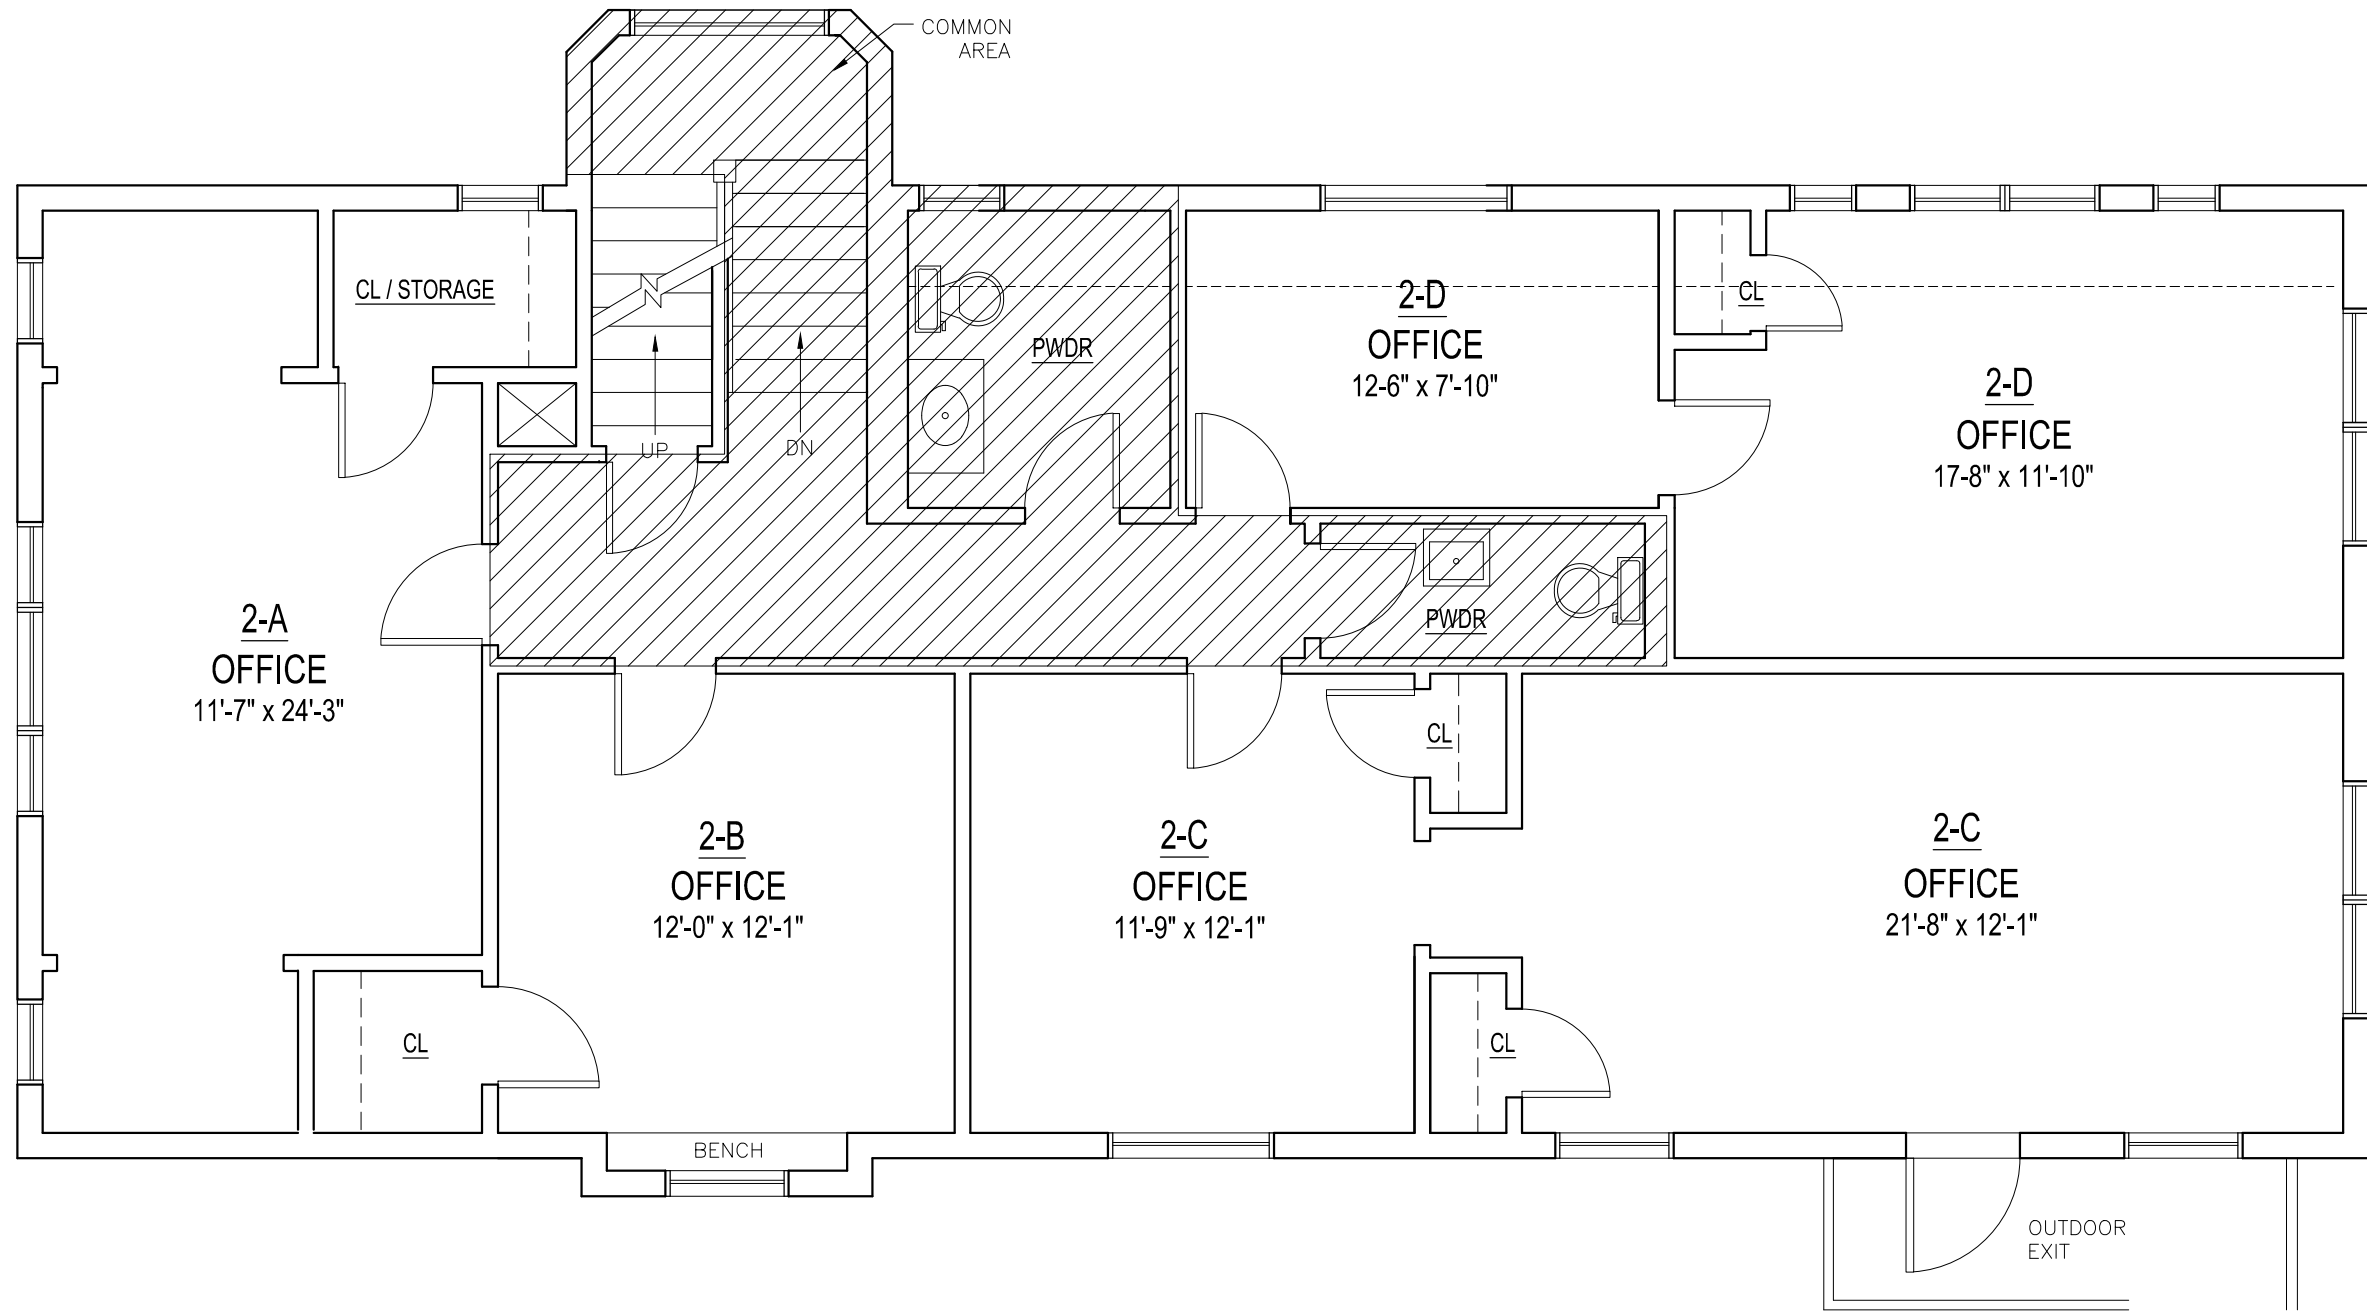

**SECOND FLOOR PLAN**  
 19 N. GRANT ST.

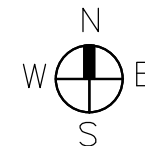

Project:  
 19 N. GRANT ST.  
 HINSDALE, IL. 60521  
 Scale: 3/16" = 1'-0"  
 Date: 9.23.14