



# WATERFRONT PLAZA

500 ALA MOANA BLVD., HONOLULU, HI 96813

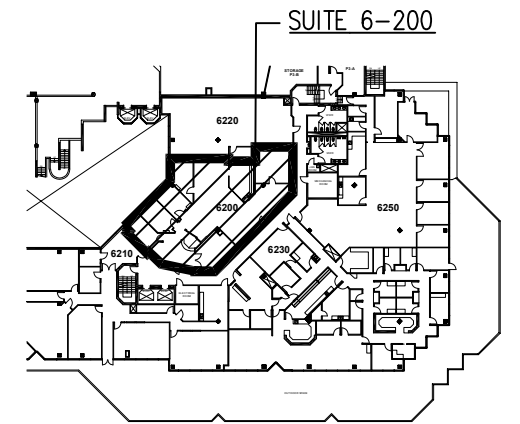

BUILDING 6

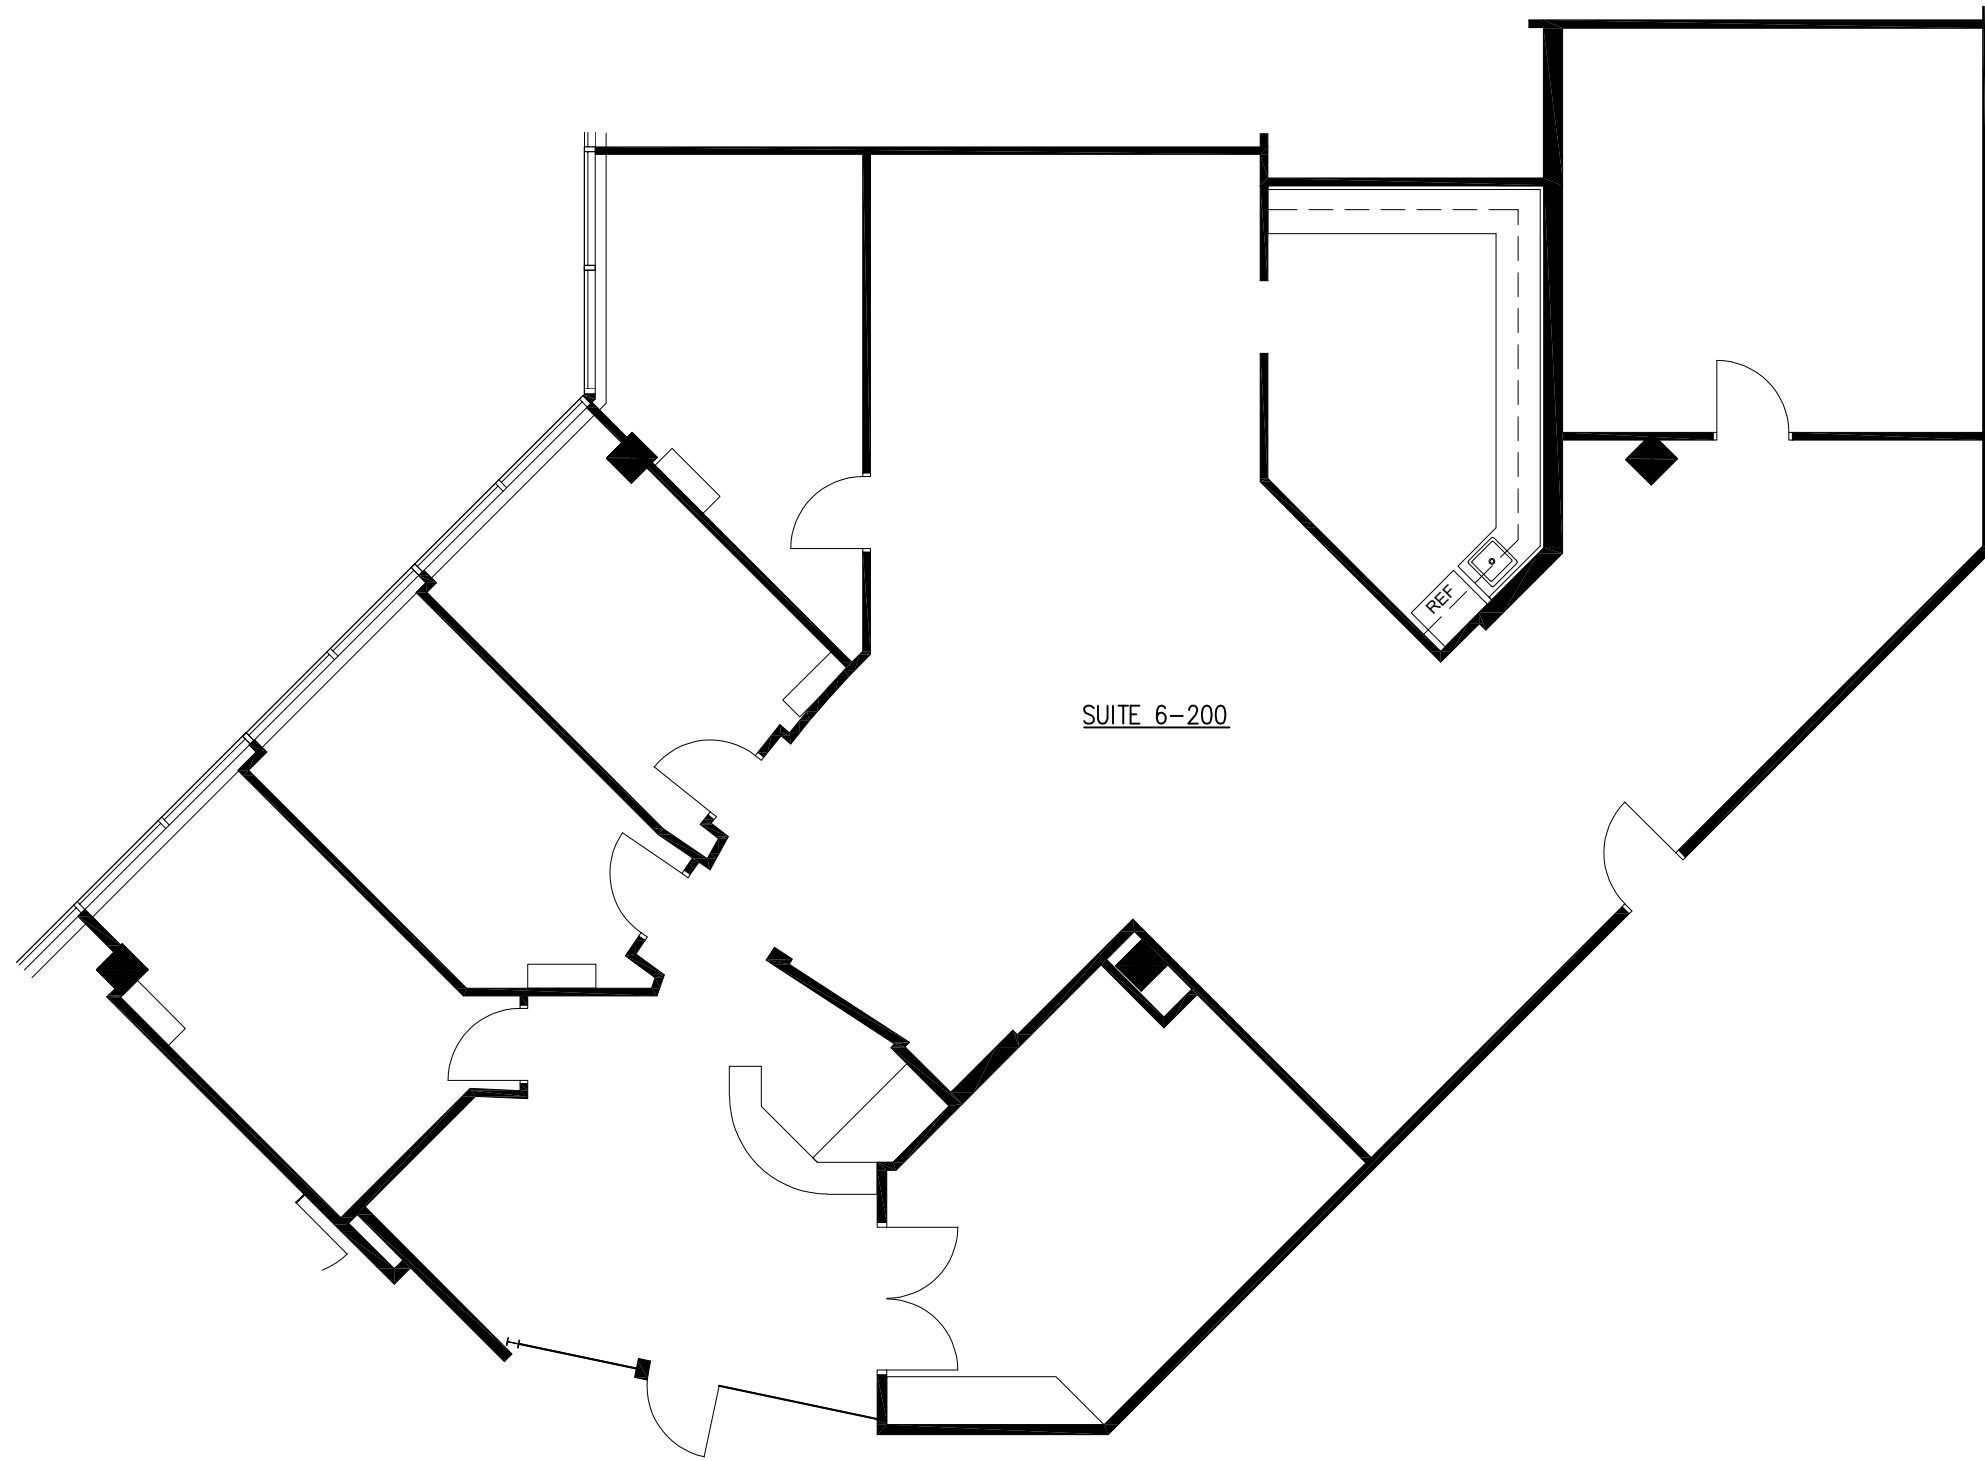

## FLOOR PLAN - SUITE 6-200

SCALE: 1/8" = 1'-0"

04/09/2026

