


3/7/12
OK


APPROVED
waw

EXHIBIT A

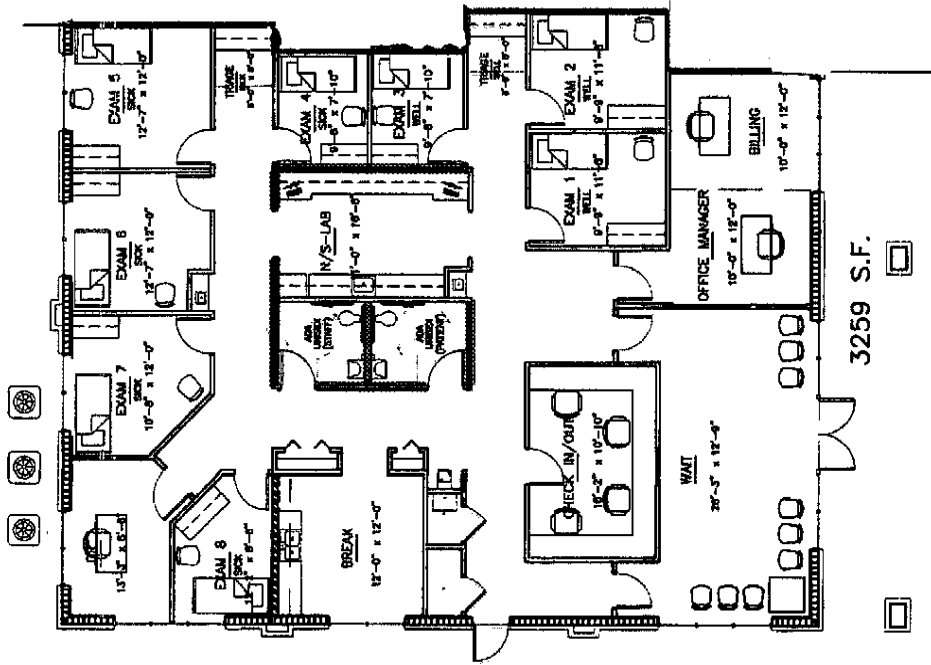

3259 S.F.

PROPOSED SPACE PLAN
SCALE: N.T.S.

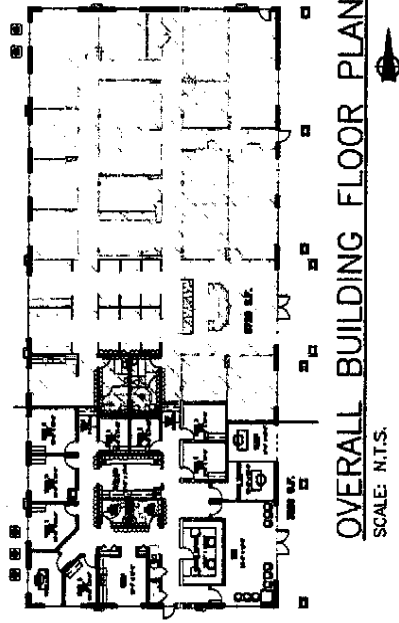

OVERALL BUILDING FLOOR PLAN
SCALE: N.T.S.

DRAWING NAME:

WATSON @ 4500 HODGES BLVD

DRAWN BY: ECJ

COMMENTS: TENANT LAYOUT @ SOUTH

DATE: 2-24-2012

CHECKED BY: JHK

PERMIT NO.

SCALE: N.T.S.

JOB NO: N/A



KUR-STAR, INC.
GENERAL CONTRACTOR
COC0027980

6100 JAMES HWY BLDG. 1 - JACKSONVILLE, FLORIDA
TEL: (904) 791-0000 FAX: (904) 791-7045