



FLOOR PLAN

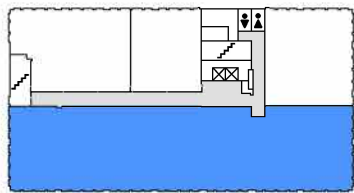

DEMISING WALL

0 5 25 FT.

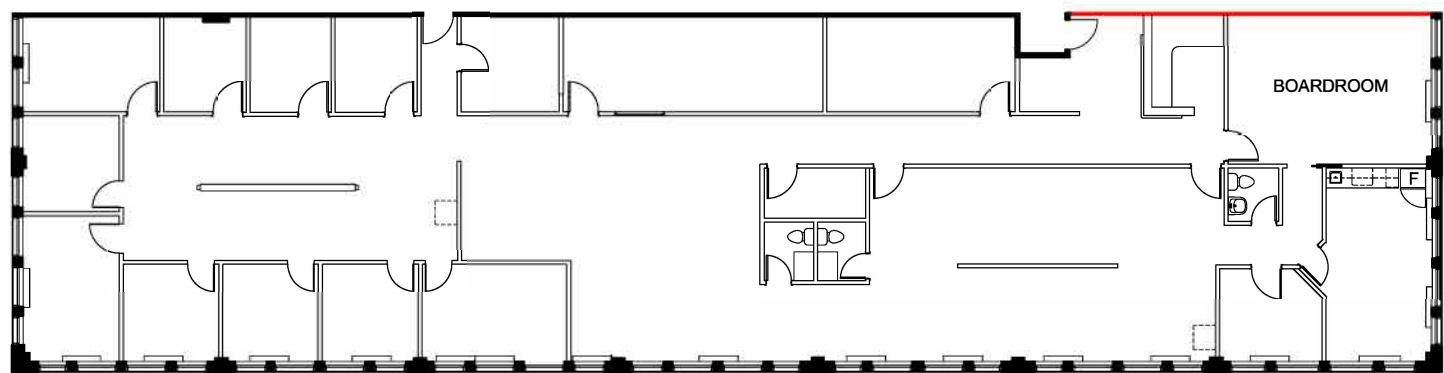

APPROXIMATE NORTH
© 2023 Space Database Inc. All Rights Reserved



PROJECT NAME
**WENTWORTH-LIMERIDGE
MEDICAL CENTRE**
849 UPPER WENTWORTH
HAMILTON, ONTARIO

DRAWING NAME
SUITE 301
5,777 SQ.FT.
AS PER ANSI/BOMA Z65.1 1996

SCALE
AS NOTED

DATE
SEPTEMBER 22 2023

DRAWING NO.
M301