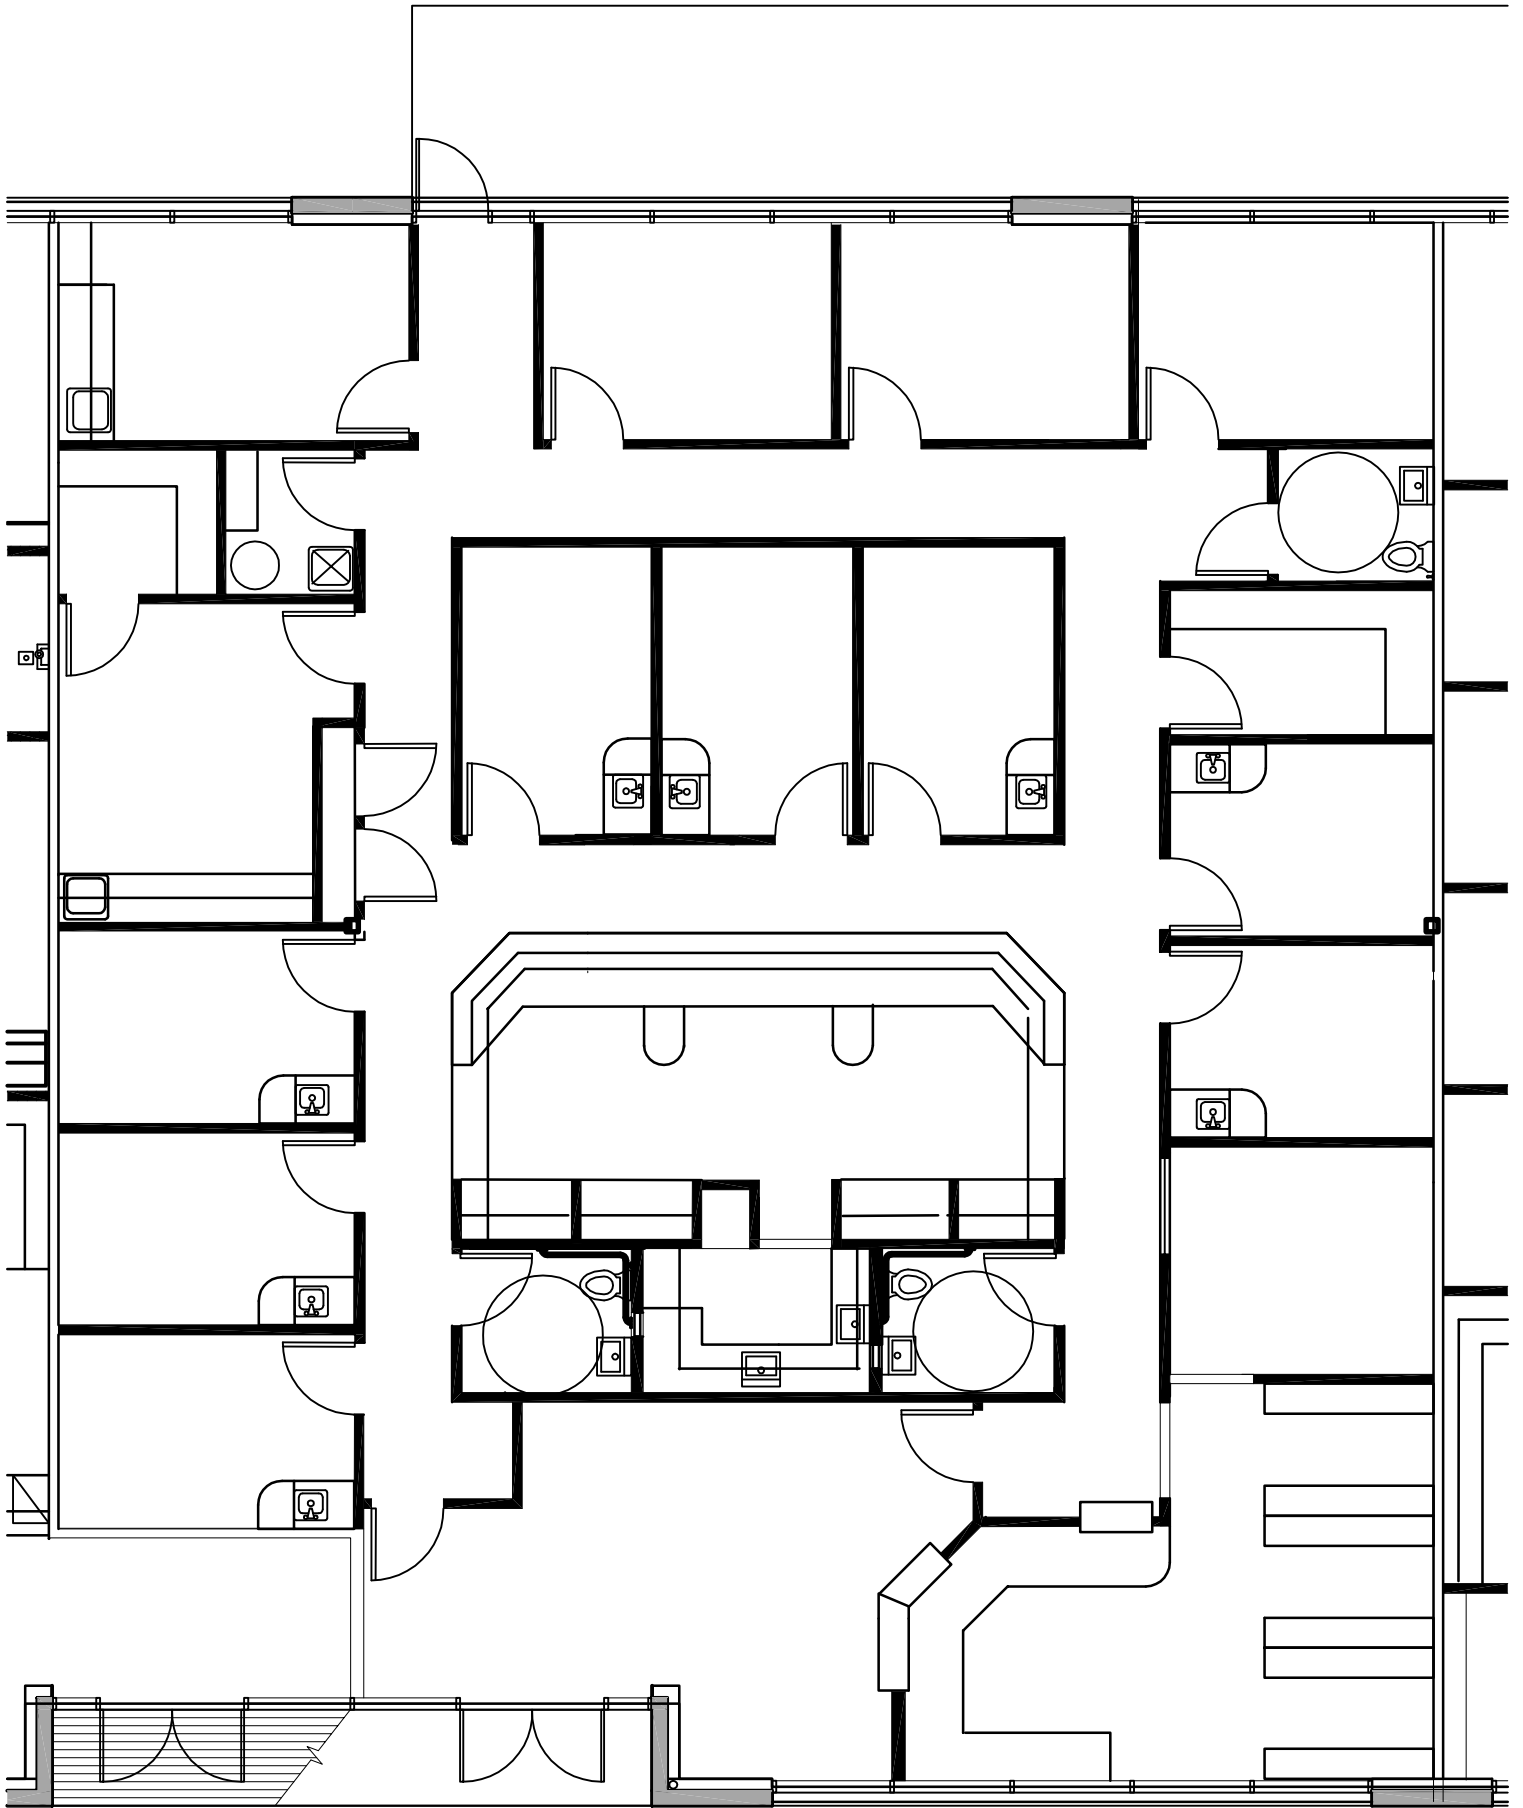


FLOOR PLAN - SUITE B

SCALE 1/8" = 1'-0"