


G:\2015\proj\15365045\FeatherRealEstateGroup\dwg\FeatherRealEstate_310 W South.dwg

PLOT DATE: Apr 28, 2025 - 08:55am

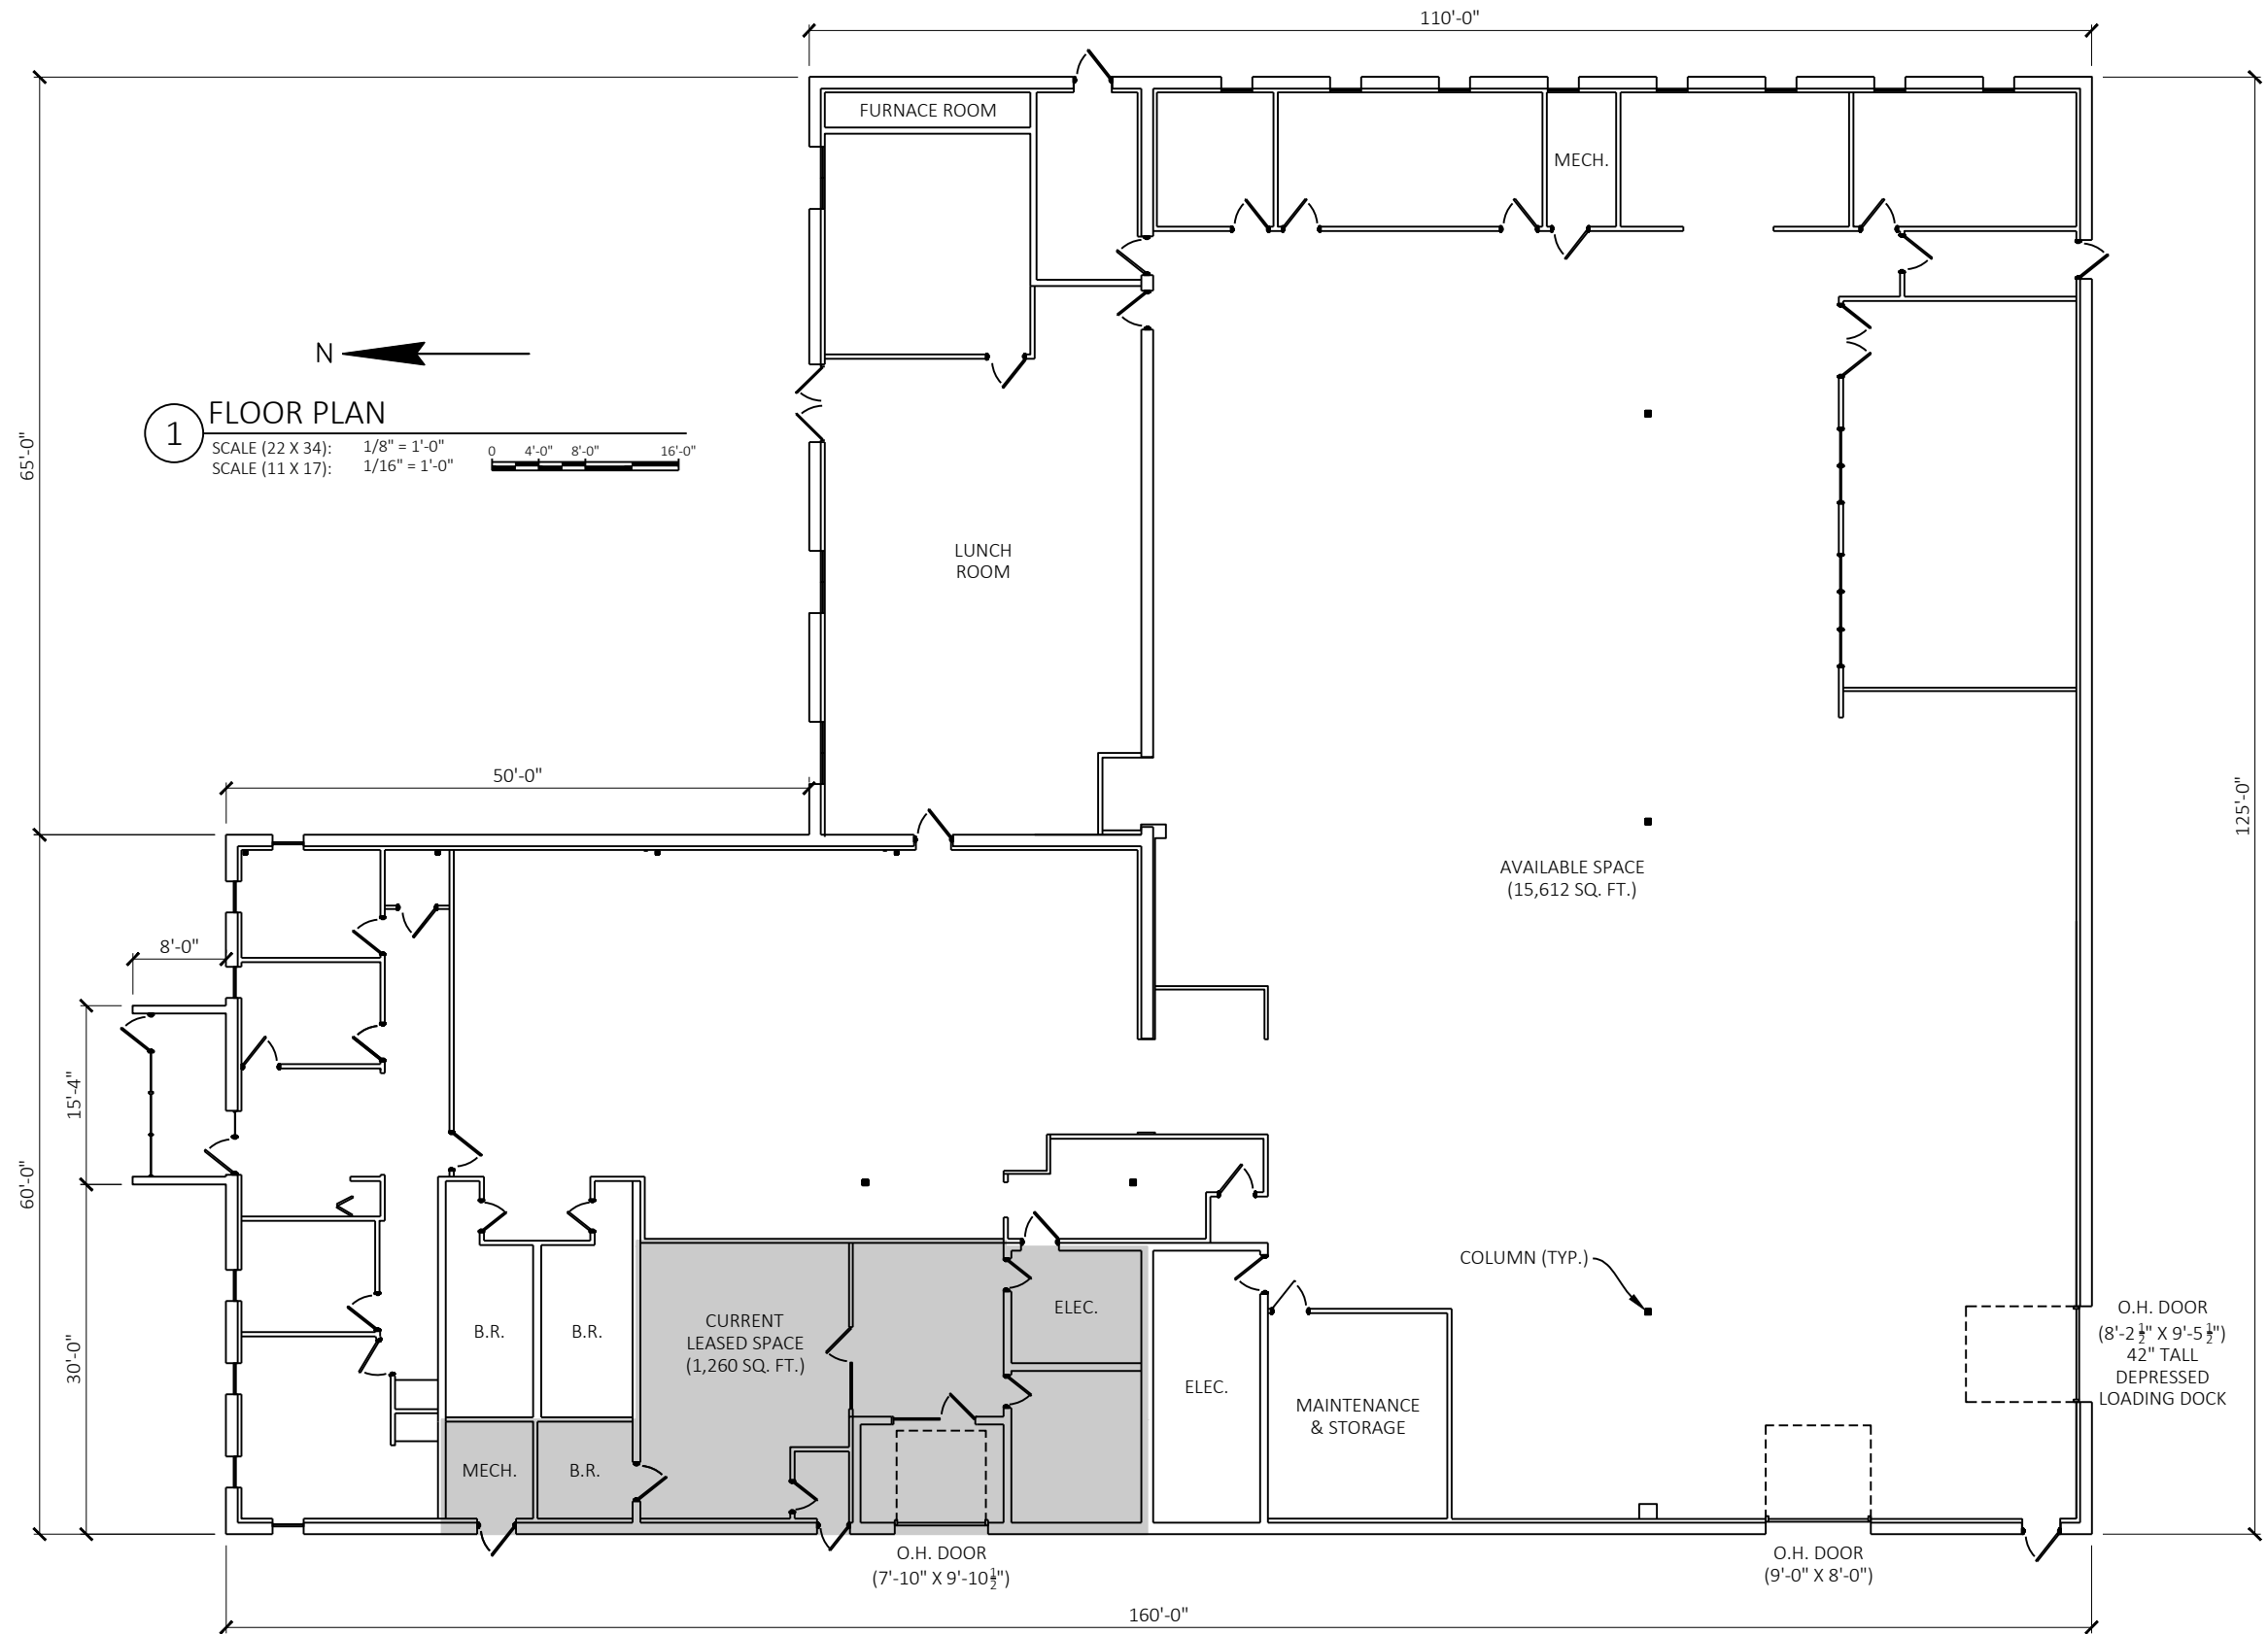

NO.	BY	DATE	REVISIONS

CEC PROJECT NO.	PROJECT MANAGER	BRUCE MARKGREN, P.E.
DRAWN BY TAG	CHECKED BY	BRM
ISSUE DATE 04/04/2025	APPROVED BY	BRM



2600 COLLEGE DRIVE, P.O. BOX 230
 RICE LAKE, WISCONSIN 54868-0230
 TELEPHONE (715) 234-7008
 FAX (715) 234-1025

FEATHER REAL ESTATE GROUP, INC.
 RICE LAKE, WI

"AS-IS" FLOORPLAN FOR 310 W. SOUTH ST
 FLOOR PLAN

SHEET 1 OF 1