

LEGEND			
EXISTING	NEW	LOW	DEM
WALLS			
NEW/RELOCATED DOOR			



ISSUE DATES	
05-10-2024	ISSUE FOR REVIEW

THE PRESERVE
 2010 NORTH LOOP WEST, HOUSTON, TX 77018
 SUITE 10103

PROJECT:	025- THE PRESERVE
PLLOT SCALE:	1/8" = 1'-0"
CHECKED BY:	WM
FILE NAME:	025- THE PRESERVE

SHEET TITLE
EXISTING PLAN

SHEET NUMBER
EX-1

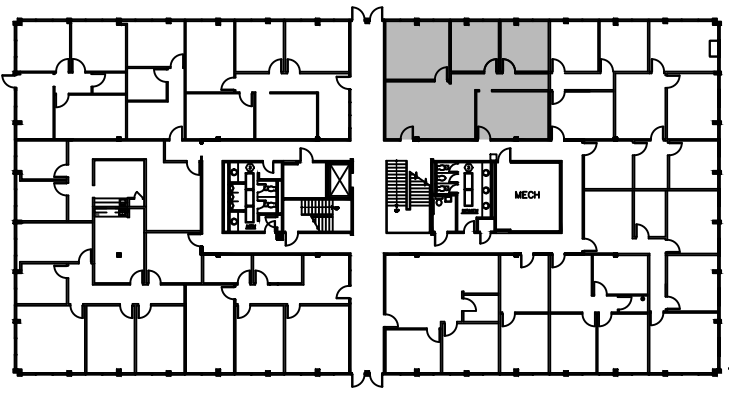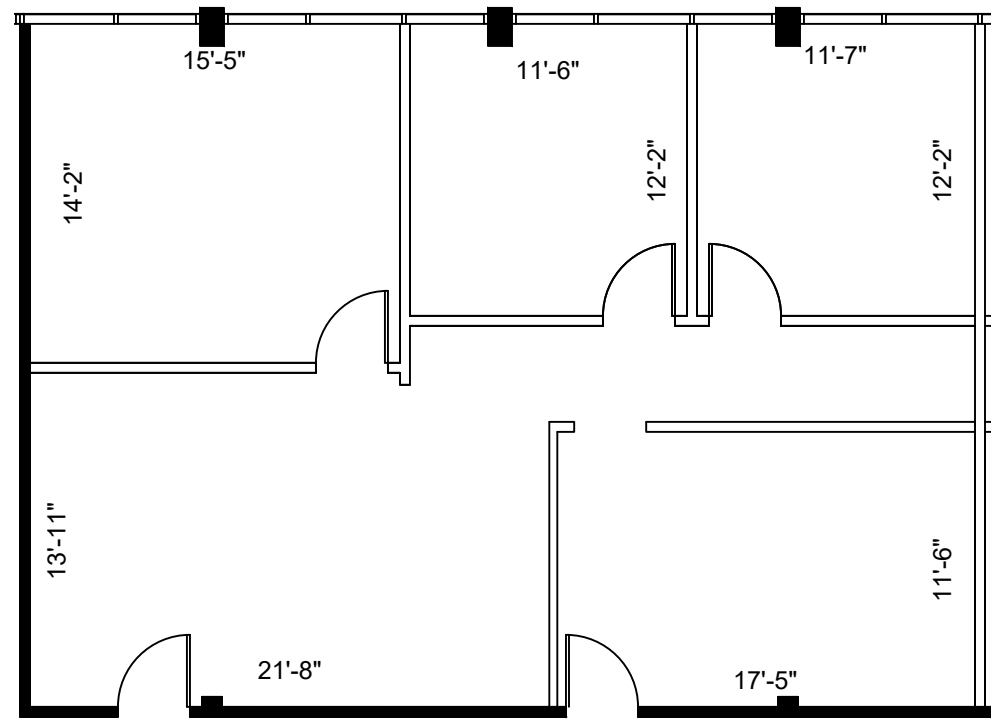

GROUND FLOOR
 KEY PLAN

SUITE 10103
1,336 NRA

1 FLOOR PLAN
 SCALE: 1/8"=1'-0"

FLOOR PLANS MAY NOT BE TO SCALE AND MAY NOT REFLECT EXISTING CONDITIONS AND SHALL NOT BE RELIED UPON AS SUCH THESE DRAWINGS ARE DESIGN INTENT AND ARE AN EXHIBIT TO THE LEASE