


Suite 300  
20,706 Sq. Ft.

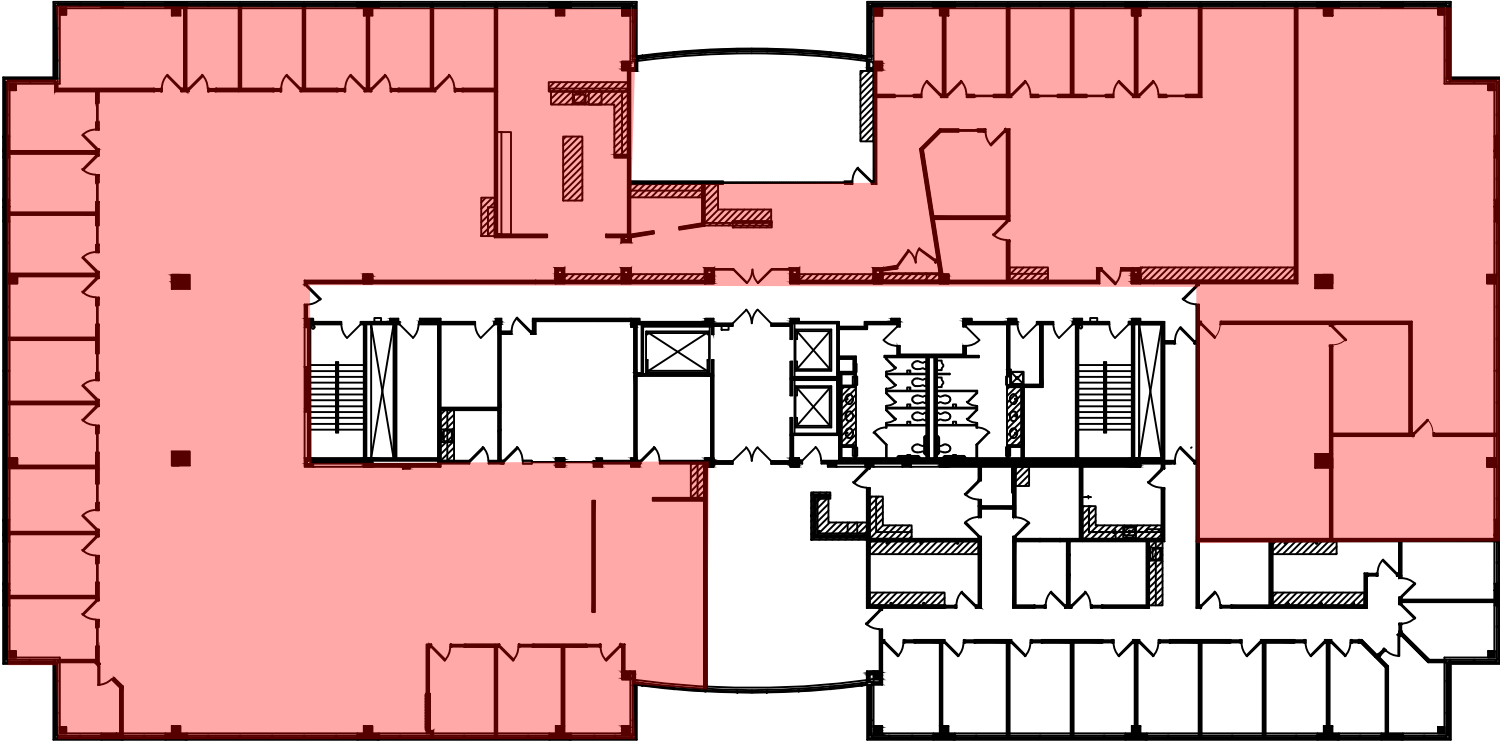

Floor Plan - Third Floor  
Scale: 1" = 30'-0"

Suite 350  
Tenant



Colliers Architecture  
1600 Utica Avenue South, Suite 300  
St. Louis Park, MN 55416  
(952) 891-1813

INTERLACHEN CORPORATE CENTER

5050 Lincoln Drive  
Edina, MN 55436



6800 France Avenue South, Suite 555  
Edina, MN 55435  
(952) 926-6600