


BUILDING INSULATION	
INSULATION REQUIREMENTS: IECC 2009, ZONE 4	
ROOF:	PERFORMANCE TO MEET OR EXCEED U-FACTOR: 0.044
	EX: SIMPLE SAVER R19+R11 NO THERMAL BLOCKS
WALLS:	R-19



NIELSEN
ARCHITECTURE, LLC
nielsen-architecture.com
1710 SW Commerce Drive
Suite 25
Bentonville, AR 72712
eric@nielsen-architecture.com
479.254.0112

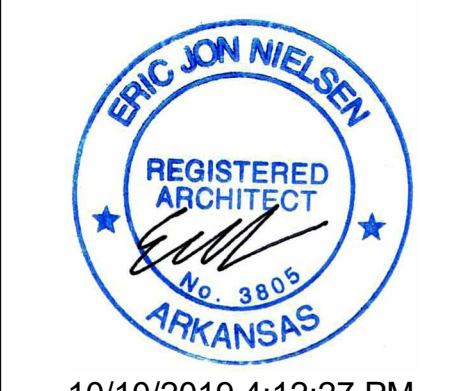

10/10/2019 4:12:27 PM

PERTAINING TO ISSUES OF CONFIDENTIALITY AND COPYRIGHT, REQUEST FOR THE RELEASE OR REPRODUCTION OF THESE DRAWINGS MUST BE APPROVED BY NIELSEN ARCHITECTURE, L.L.C.

MISSION BLDG
2649 E MISSION BLVD., FAYETTEVILLE, AR 72703

PROJECT NUMBER: 2019-0082

DRAWN BY: NJP

APPROVED BY: E.J.N


ISSUE DATE: 9-13-19

REVISIONS		
#	DATE	DESCRIPTION

SHEET CONTENTS:

FIRST FLOOR PLAN

A100

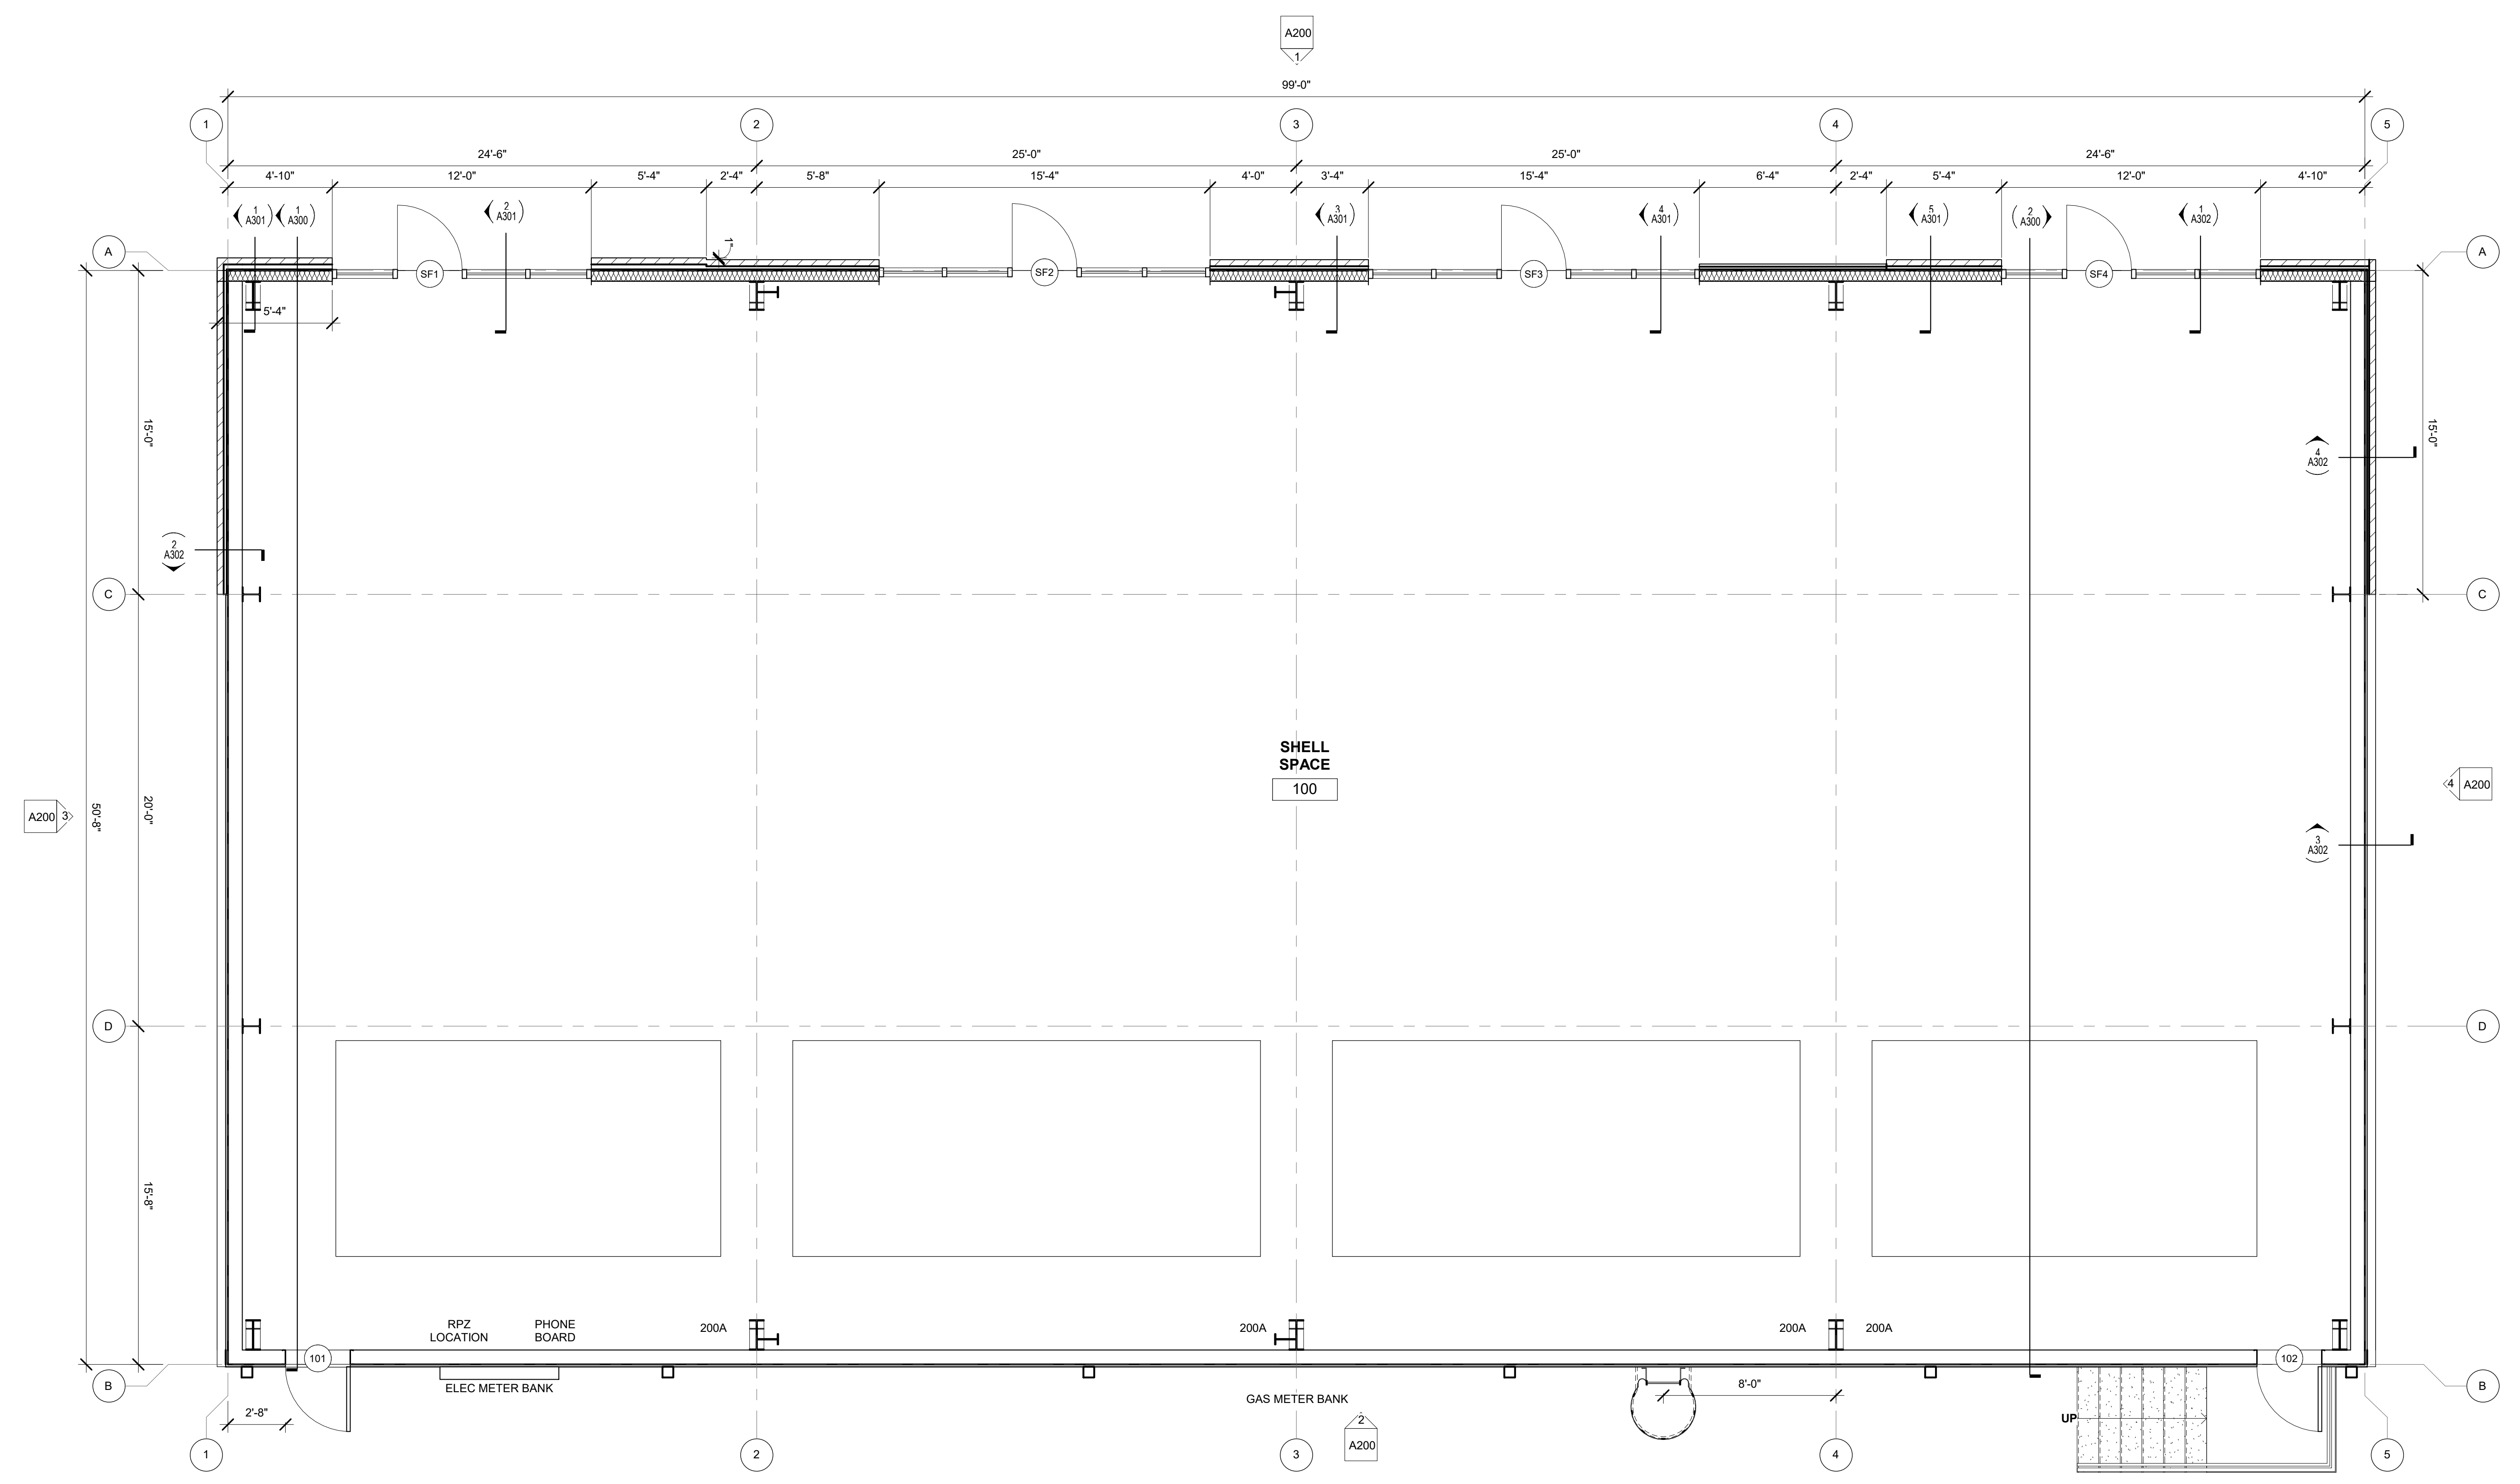

1 FIRST FLOOR PLAN
1/4" = 1'-0"

10/10/2019 4:12:27 PM - Nielsen\BentArch\2019-0082 MISSION BLDG.rvt