


**PRELIMINARY  
NOT FOR  
CONSTRUCTION**

PRELIMINARY  
SPACE PLAN

**A1.0**

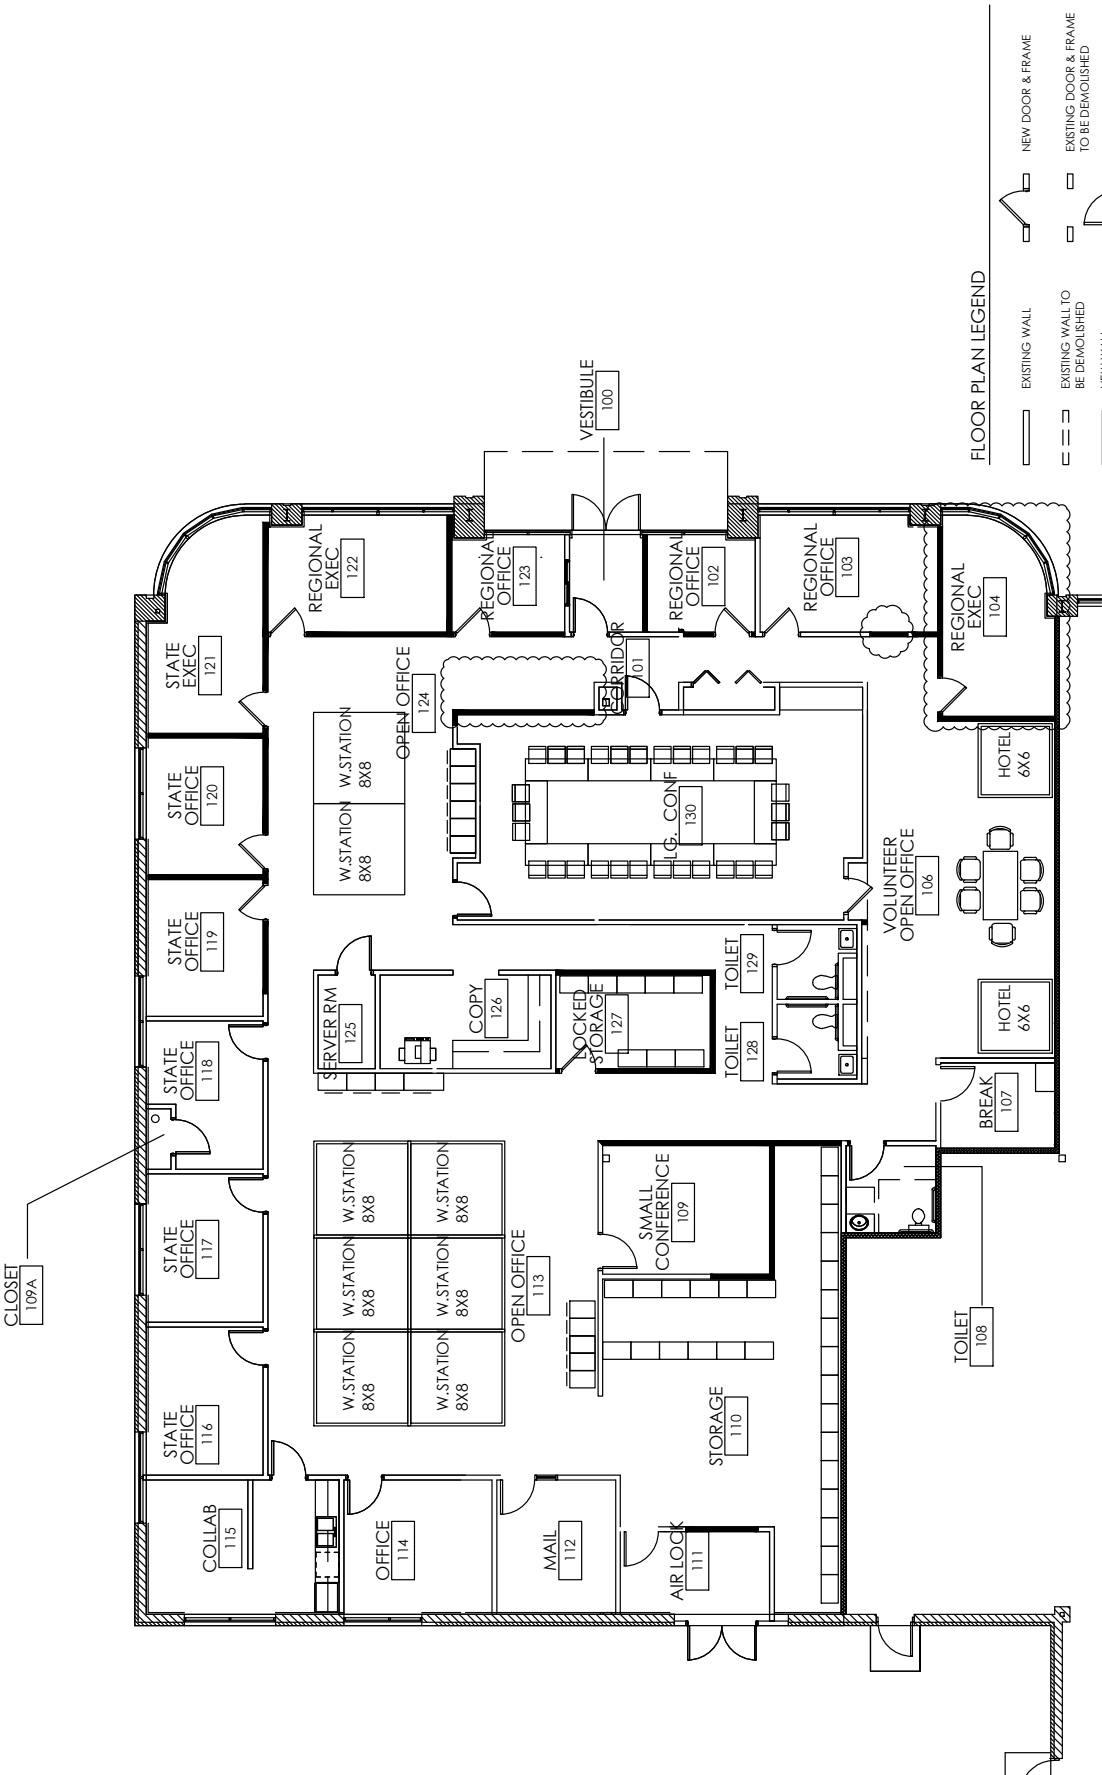

**FLOOR PLAN LEGEND**

- EXISTING WALL
- EXISTING WALL TO BE DEMOLISHED
- NEW WALL
- EXISTING HALF WALL
- NEW HALF WALL
- BUTT GLAZED WALL
- NEW DOOR & FRAME
- EXISTING DOOR & FRAME TO BE DEMOLISHED
- NEW DOOR & FRAME
- ROOM NAME
- ROOM NUMBER

**FLOOR PLAN**  
SCALE: 3/32" = 1'-0"

THE DRAWING AND THE DESIGNS REPRESENTED ARE MADE EXCLUSIVELY FOR THE PARTY NAMED IN THE TITLE BLOCK AND REMAIN THE PROPERTY OF CREATIVE BUSINESS INTERIORS, INC. PRIOR WRITTEN CONSENT IS REQUIRED FROM CREATIVE BUSINESS INTERIORS TO REPRODUCE OR COPY IN WHOLE OR PART BY ANY METHOD.