



Ryan | 9/20/2021


LAVISH SALON
WENDY SCHNEIDER
901 N. VISTA RIDGE BLVD., CEDAR PARK, TX 78613

LAVISH SALON

<u>PROJECT PHASE</u>	
CONSTRUCTION DOCUMENTS	
<u>REVISIONS</u>	
3 REVIEW COMMENTS	5/24/21
6 ASI-2	9/20/2021

PROJECT NUMBER
20119-00
DATE ISSUED
2/20/2021
SHEET TITLE

SHEET NUMBER
A102

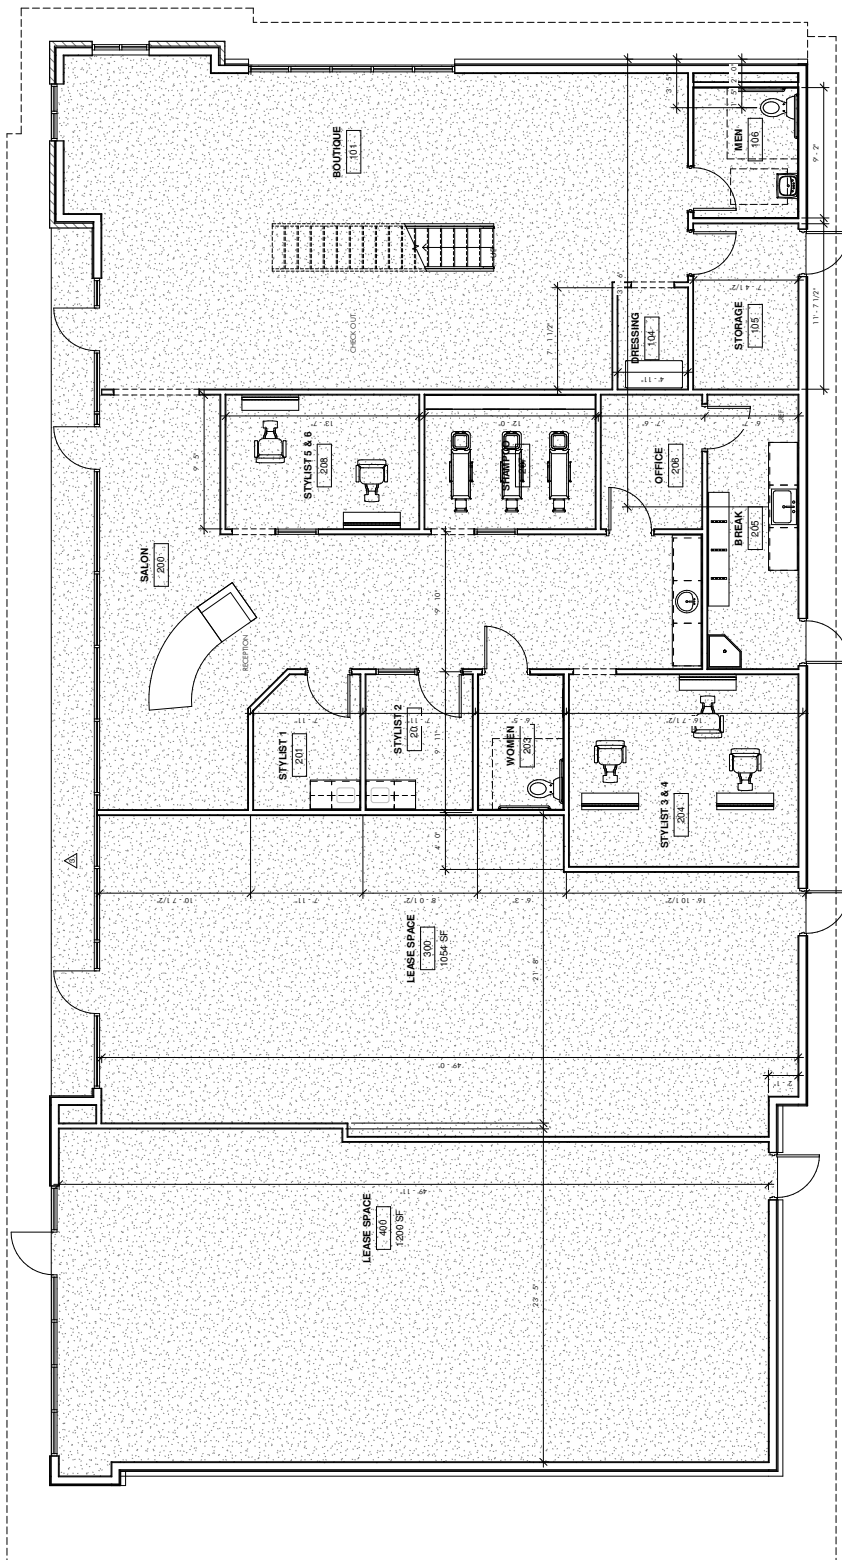

1 FIRST FLOOR DIMENSION PLAN
1/4" = 3'-0"



9/20/2021


901 N. VISTA RIDGE BLVD., CEDAR PARK, TX 78613

LAVISH SALON

PROJECT PHASE
CONSTRUCTION DOCUMENTS
REVISIONS
3 REVIEW COMMENTS
5/24/21

PROJECT NUMBER
2011920
DATE ISSUED
9/20/2021
SHEET TITLE
SECOND FLOOR PLAN

SHEET NUMBER
A103

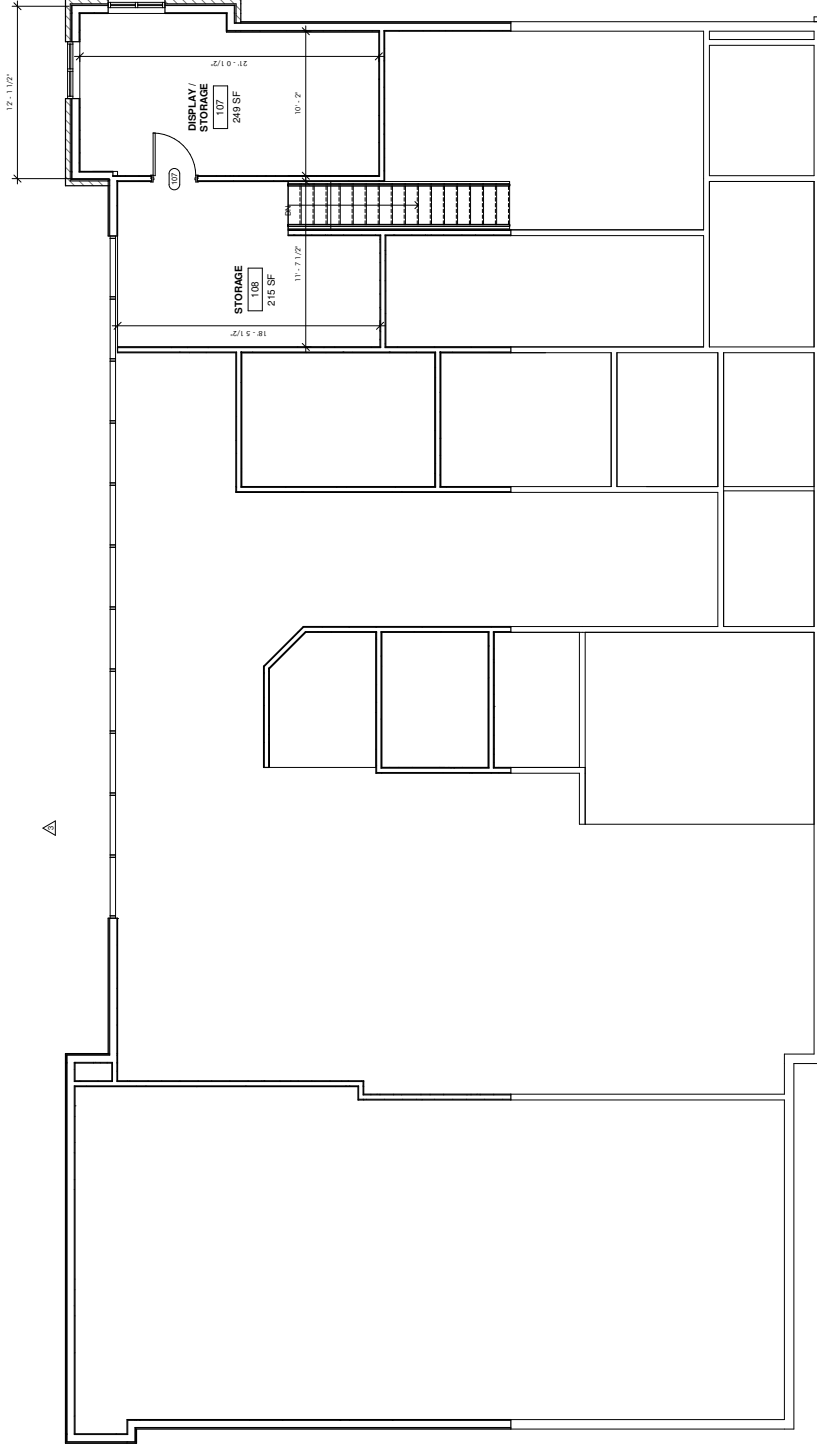

① SECOND FLOOR PLAN
1/4" = 1'-0"