

STUDIO COMBINE

Andrew Ballard, AIA
8 W Cherry St
North Liberty, IA 52317
abalard@studioscombine.com
m 510.499.4633


OWNER
GREEN COUNSELING SERVICES
2025 Manurey Bridge Rd NE
Solon, IA 52323
Doug Green
(319) 385-8666
douggreen@greencounseling.com

OVERALL FLOOR PLAN AND EAST ELEVATION

ISSUE
DATE DESCRIPTION
01/29/26 PERMIT SET



2 OVERALL EAST ELEVATION
SCALE: 1/8" = 1'-0"

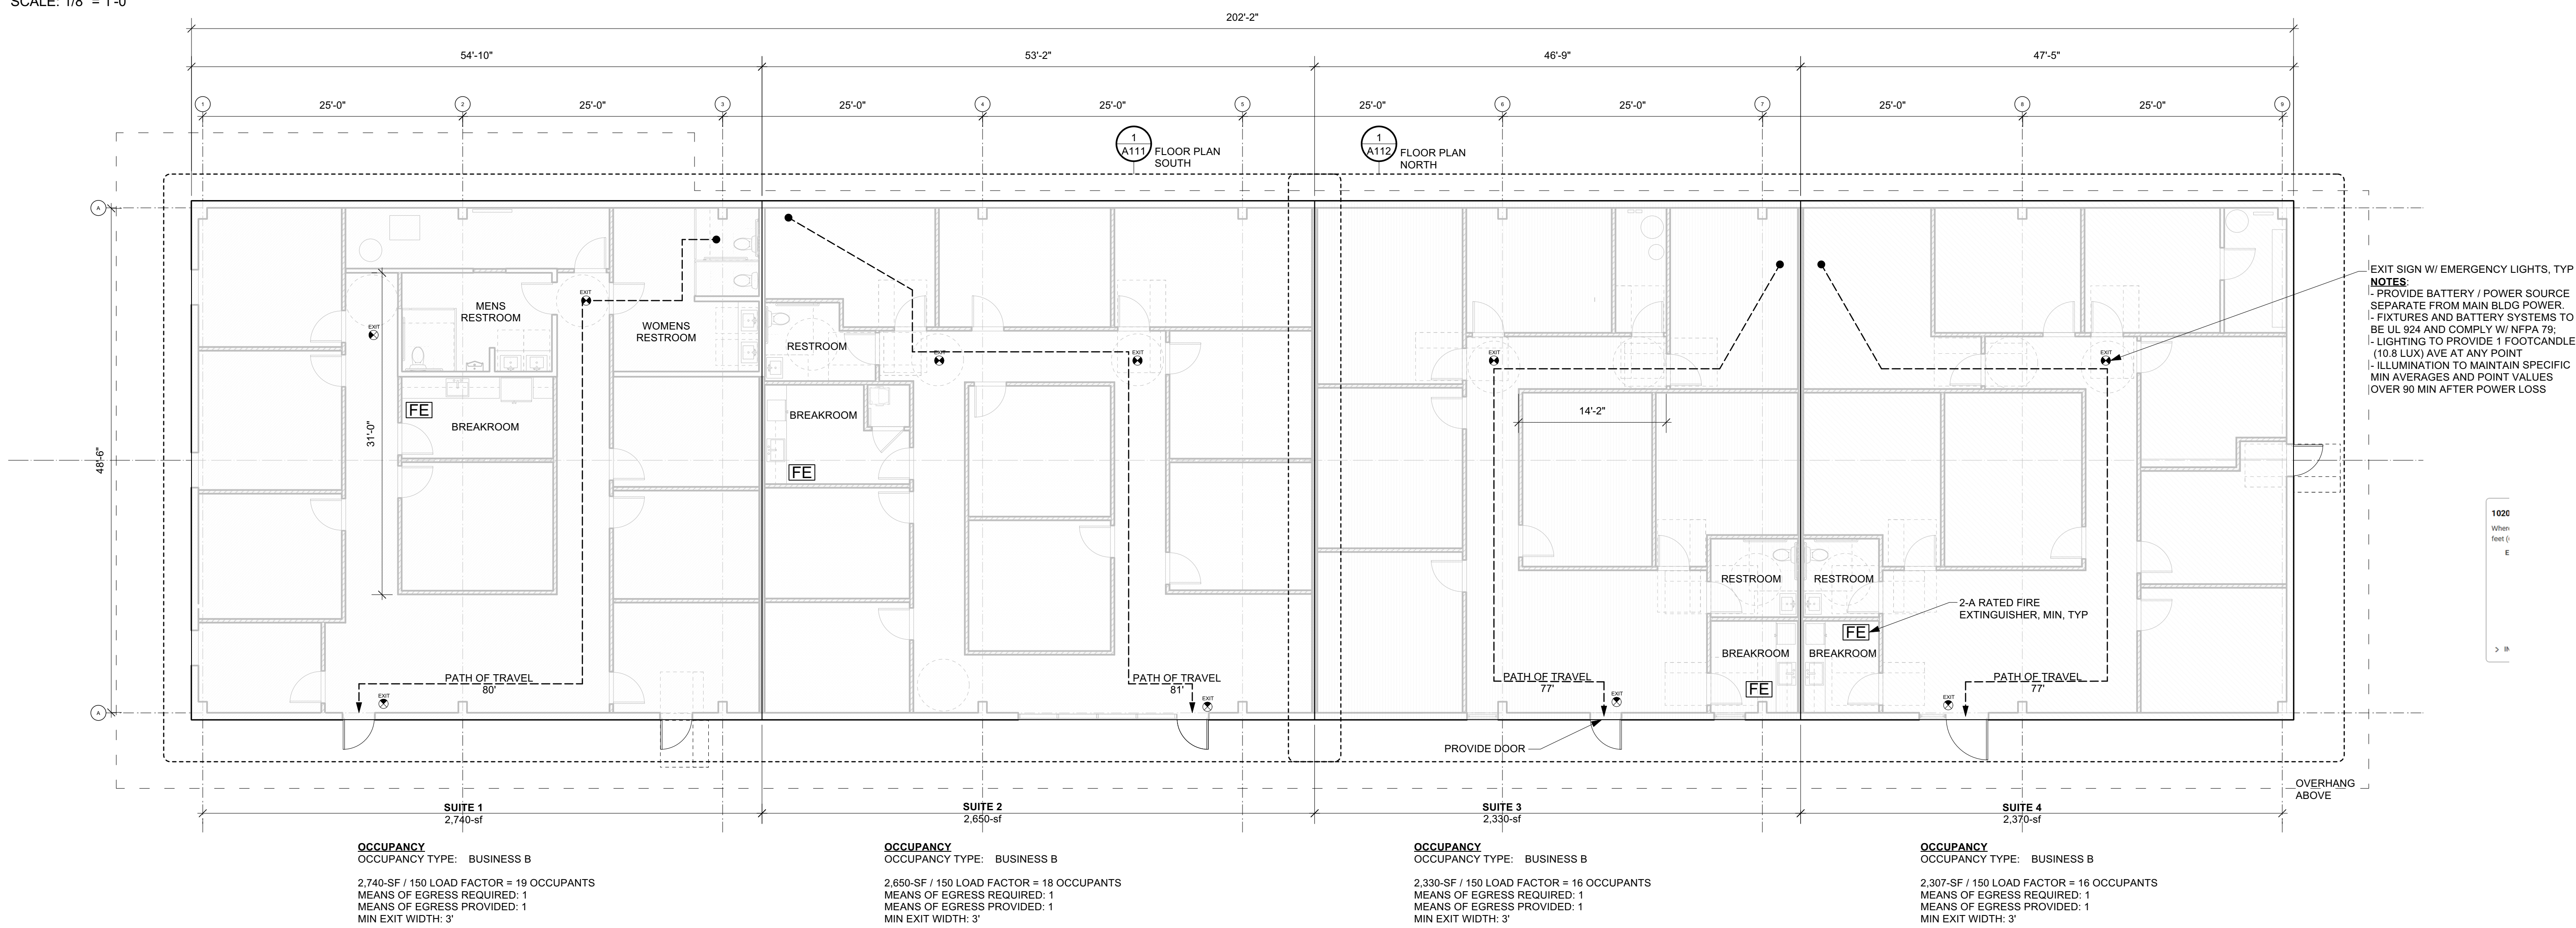

1 OVERALL FLOOR PLAN
SCALE: 1/8" = 1'-0"

RESTROOM FINISH NOTES

- PROVIDE SMOOTH, HARD, NONABSORBENT, MOISTURE-RESISTANT SURFACE UP TO 4' AFF WITHIN 2' OF FIXTURES
- PROVIDE SMOOTH, HARD, NONABSORBENT VERTICAL BASE 4" AFF, MIN

DOOR NOTES

- DOOR OPERATION TO BE ACCESSIBLE
- PROVIDE LATCH AND CLOSER AT RESTROOMS
- EGRESS DOORS TO BE READILY OPENABLE FROM EGRESS SIDE
- PROVIDE SIGN STATING 'THIS DOOR TO REMAIN UNLOCKED WHEN THIS SPACE IS OCCUPIED' ON MAIN DOOR