


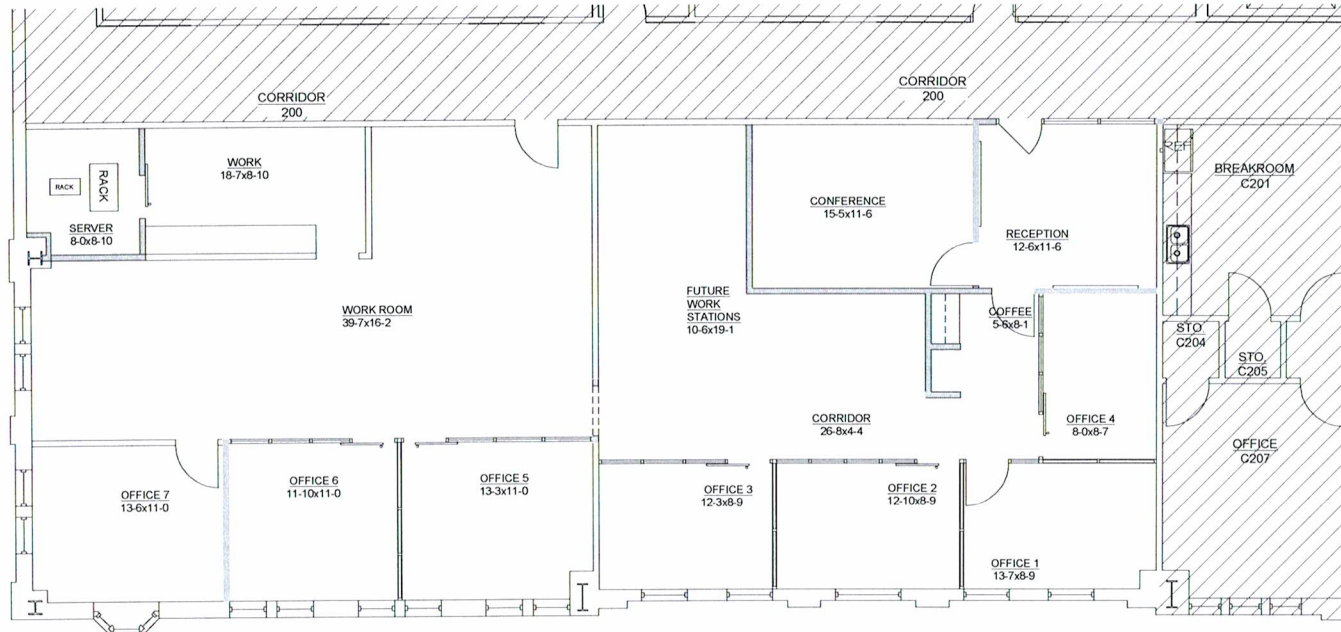

DRAWN BY RBP
CHECKED BY JMM
DATE 17 MAR 2020

NEW OFFICE FOR
Pinnacle
NETWORK SOLUTIONS
4210 KELL BLVD
WICHITA FALLS, TEXAS

Gary Baker & Associates, LLC
Architect • Consultant
4409 OLD JARVIS RD., SUITE 10
WICHITA FALLS, TEXAS 76702
(940) 692-1004
Fax (940) 696-2243

IT IS THE RESPONSIBILITY OF THE CONTRACTOR & SUB-CONTRACTORS TO CAREFULLY REVIEW ALL PLANS AND SPECIFICATIONS PRIOR TO BIDDING. ALL REQUESTS FOR CLARIFICATION OR ADDITIONAL INFORMATION SHALL BE SUBMITTED TO THE ARCHITECT FOR RESPONSE PRIOR TO BIDDING. IF NOT SUBMITTED NO ADDITIONAL CORRECTIONS WILL BE ALLOWED AFTER BIDDING.

INTERIM REVIEW
and not intended for bidding, permit, or construction purposes.
GARY BAKER
15953
MAR - 17 - 2020
EXP. 11-2020

FILE 2007
SHEET
A1
1 OF 2

ROOM FINISH SCHEDULE

LEGEND	FLOORS					BASE					WALLS					CEILING					CLG HT					NOTES:
● MATERIAL USED IN ALL AREAS OF ROOM																										
✱ MATERIAL OVER CORRESPONDING ELEVATION (SCHEDULE IS ORIENTED SAME AS PLAN)																										
ROOM NAME	1	2	3	4	5	6	7	8	9	10	11	12	13	14	15	16	17	18	19	20	21	22	23	24	25	REMARKS
CORRIDOR 200																										
RECEPTION																										
CONFERENCE																										
COFFEE																										
OFFICE 1																										
OFFICE 2																										
OFFICE 3																										
OFFICE 4																										
CORRIDOR																										
FUTURE WORK STATIONS																										
OFFICE 5																										
OFFICE 6																										
OFFICE 7																										
WORK AREA																										
WORK																										
SERVER																										

1 PRELIMINARY FLOOR PLAN SCALE: 1/4" = 1'-0" SCHEME 8 2665 Sf.

LEGEND

- NEW GYP BOARD WALL ROOF
- KI "GENU" WALL SYSTEM
- KI WHITE BOARD WALL SYSTEM
- EXISTING GYP BOARD WALL ROOF



KEY PLAN

SCALE: NTS