



LEGEND

EXISTING WALLS	NEW WALLS	NEW RELOCATED DOOR	LOW DEMO	DEMOS

ISSUE DATES



1	03-09-2021	ISSUE REVIEW
2	03-22-2021	ISSUE REVIEW

1400 BROADFIELD
1400 BROADFIELD BOULEVARD HOUSTON, TX 77084
SUITE 120

PROJECT:	1400 BROADFIELD
PLLOT SCALE:	1/8" = 1'-0"
CHECKED BY:	WM
FILE NAME:	1400 BROADFIELD

SHEET TITLE
SCHEMATIC DESIGN

SHEET NUMBER
SD-1

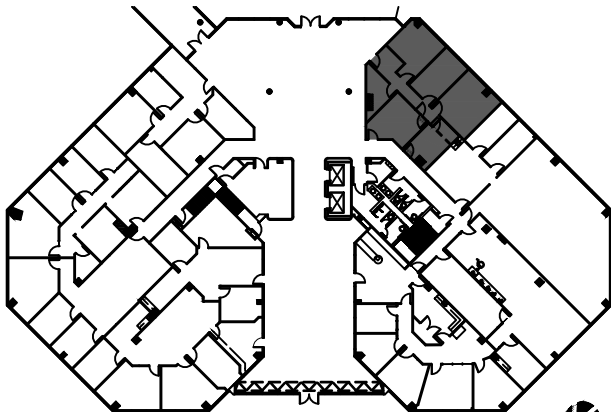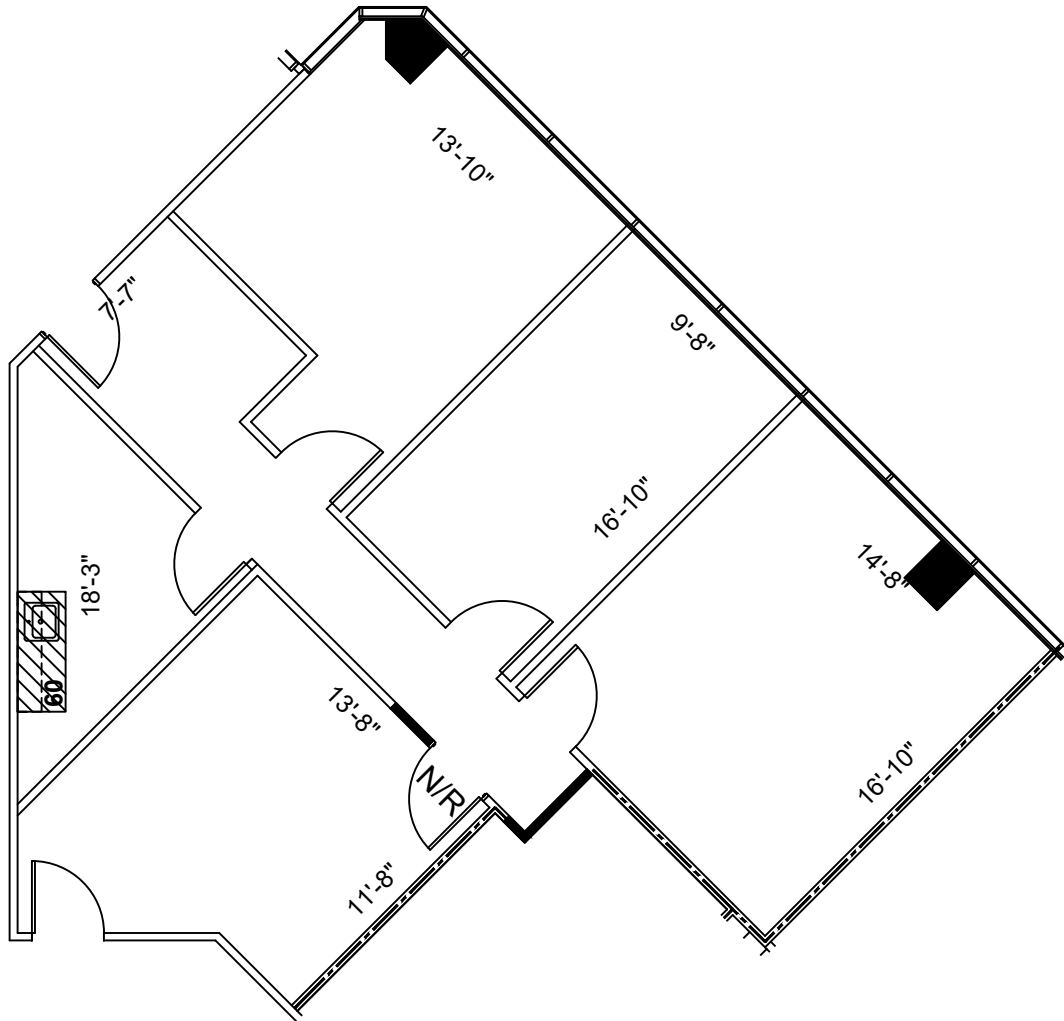

1st FLOOR
KEY PLAN

PROPOSAL A
SUITE 120
1,236 NRA
1 FLOOR PLAN
SCALE: 1/8"=1'-0"

FLOOR PLANS MAY NOT BE TO SCALE AND MAY NOT REFLECT EXISTING CONDITIONS AND SHALL NOT BE RELIED UPON AS SUCH THESE DRAWINGS ARE DESIGN INTENT AND ARE AN EXHIBIT TO THE LEASE