


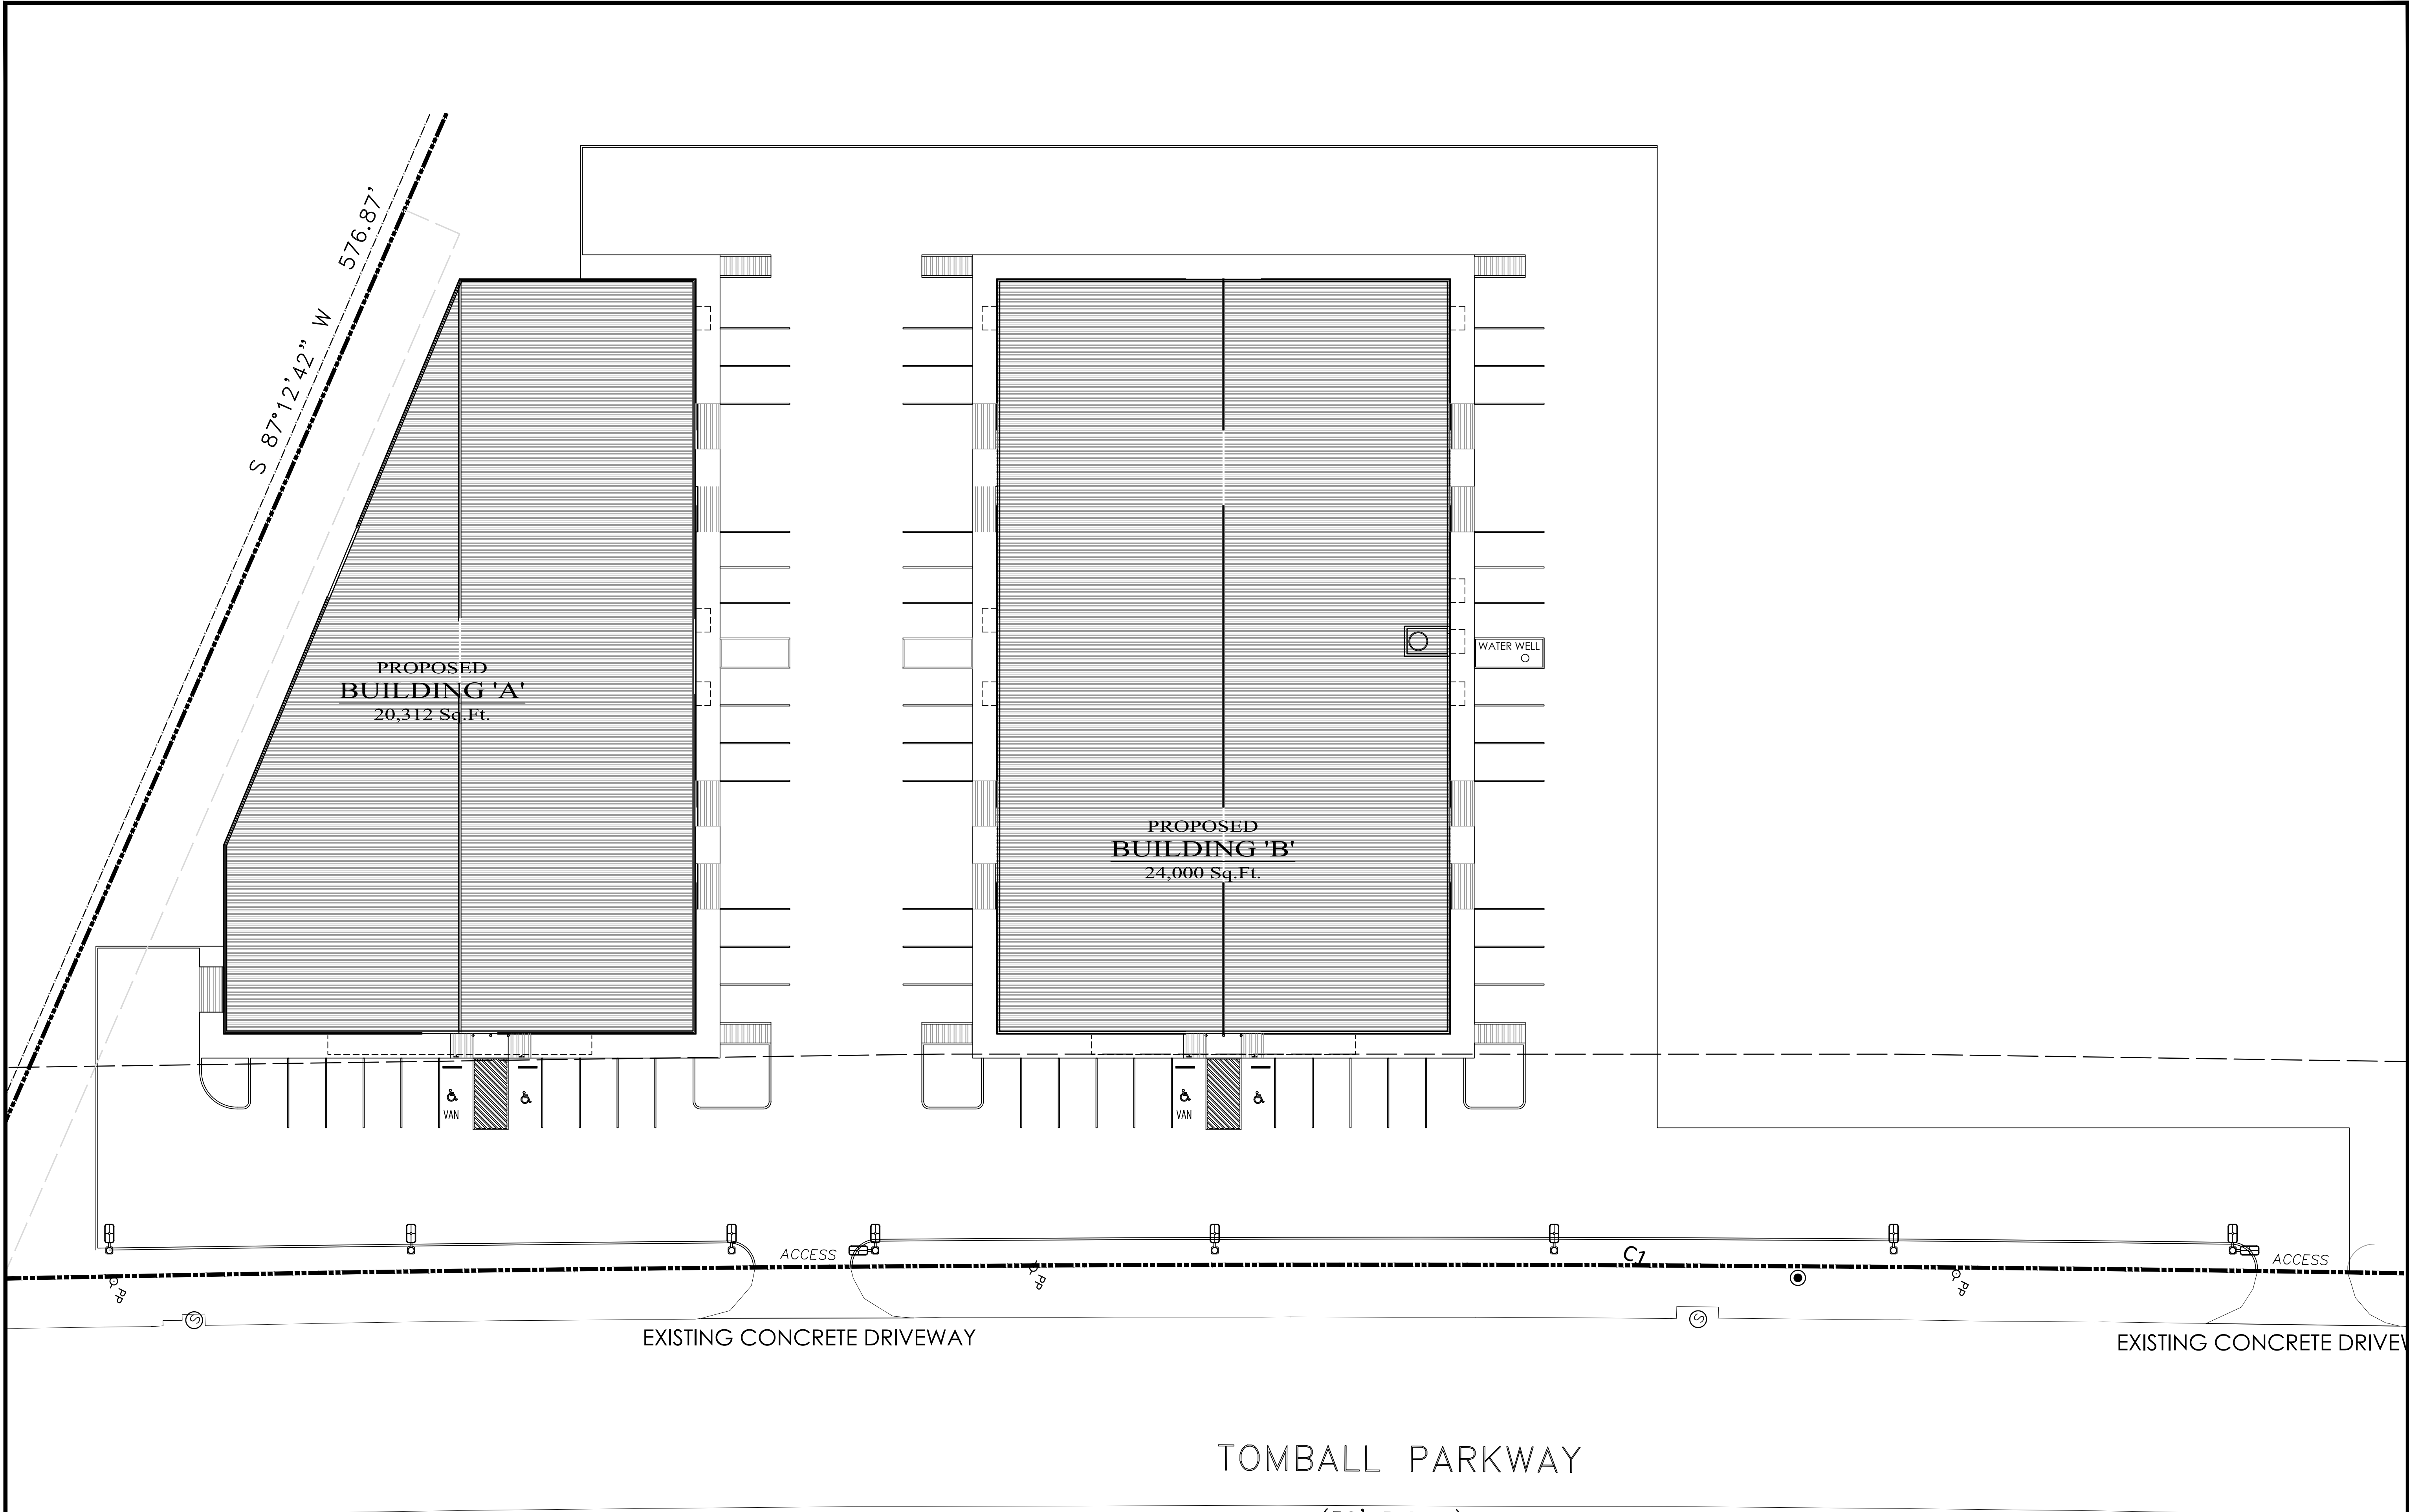

**ENLARGED
SITE PLAN**
SCALE: 1" = 20'

CDG
**CISNEROS
DESIGN
GROUP**
P.O. BOX
10068 HOUSTON TX
77206
OFFICE:
713. 702. 8871
eMAIL:
Cisneros @
CisnerosGC.com

PROJECT:

**249 BUSINESS PARK
31575 TX-249, TX 77362
ENLARGED SITE PLAN - L**

/Work/Jobs/A378_Hwy 249 -Tomball Parkway Warehouse



REVISIONS & DATE	

DRAWN BY:
F. ARIZA

DATE:

SCALE:
1" = 20'

SHEET NO:
A 1L

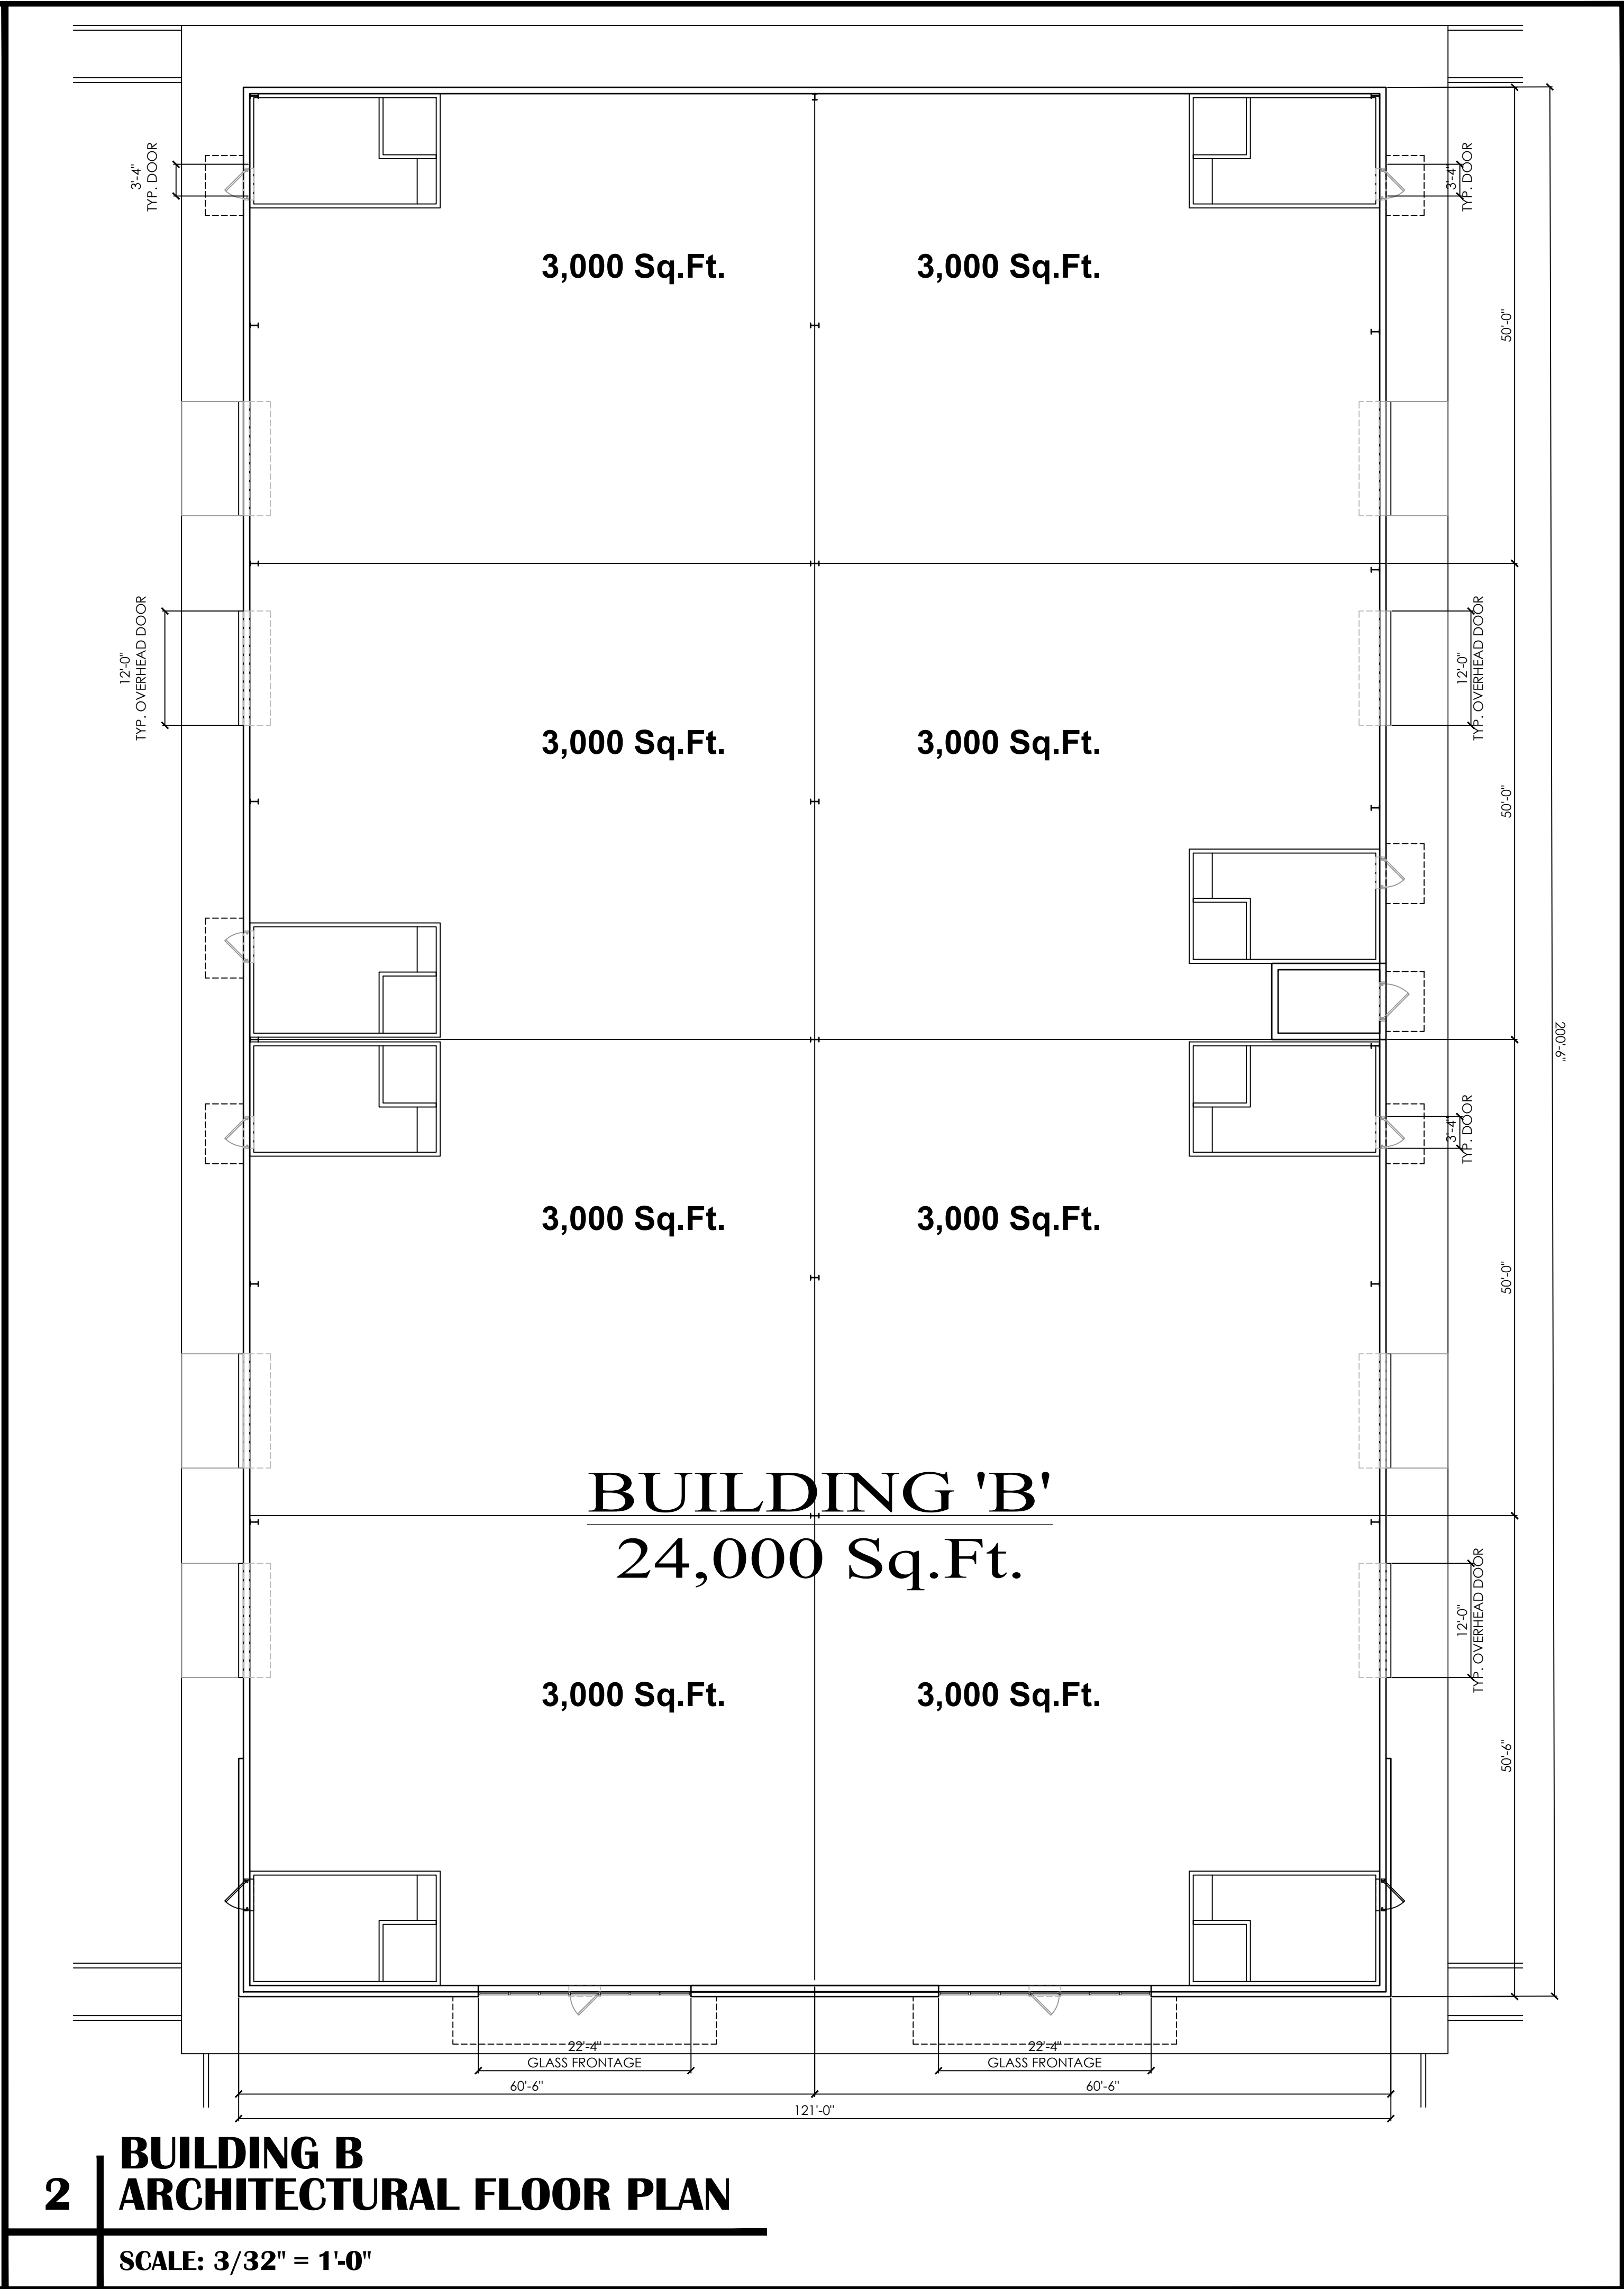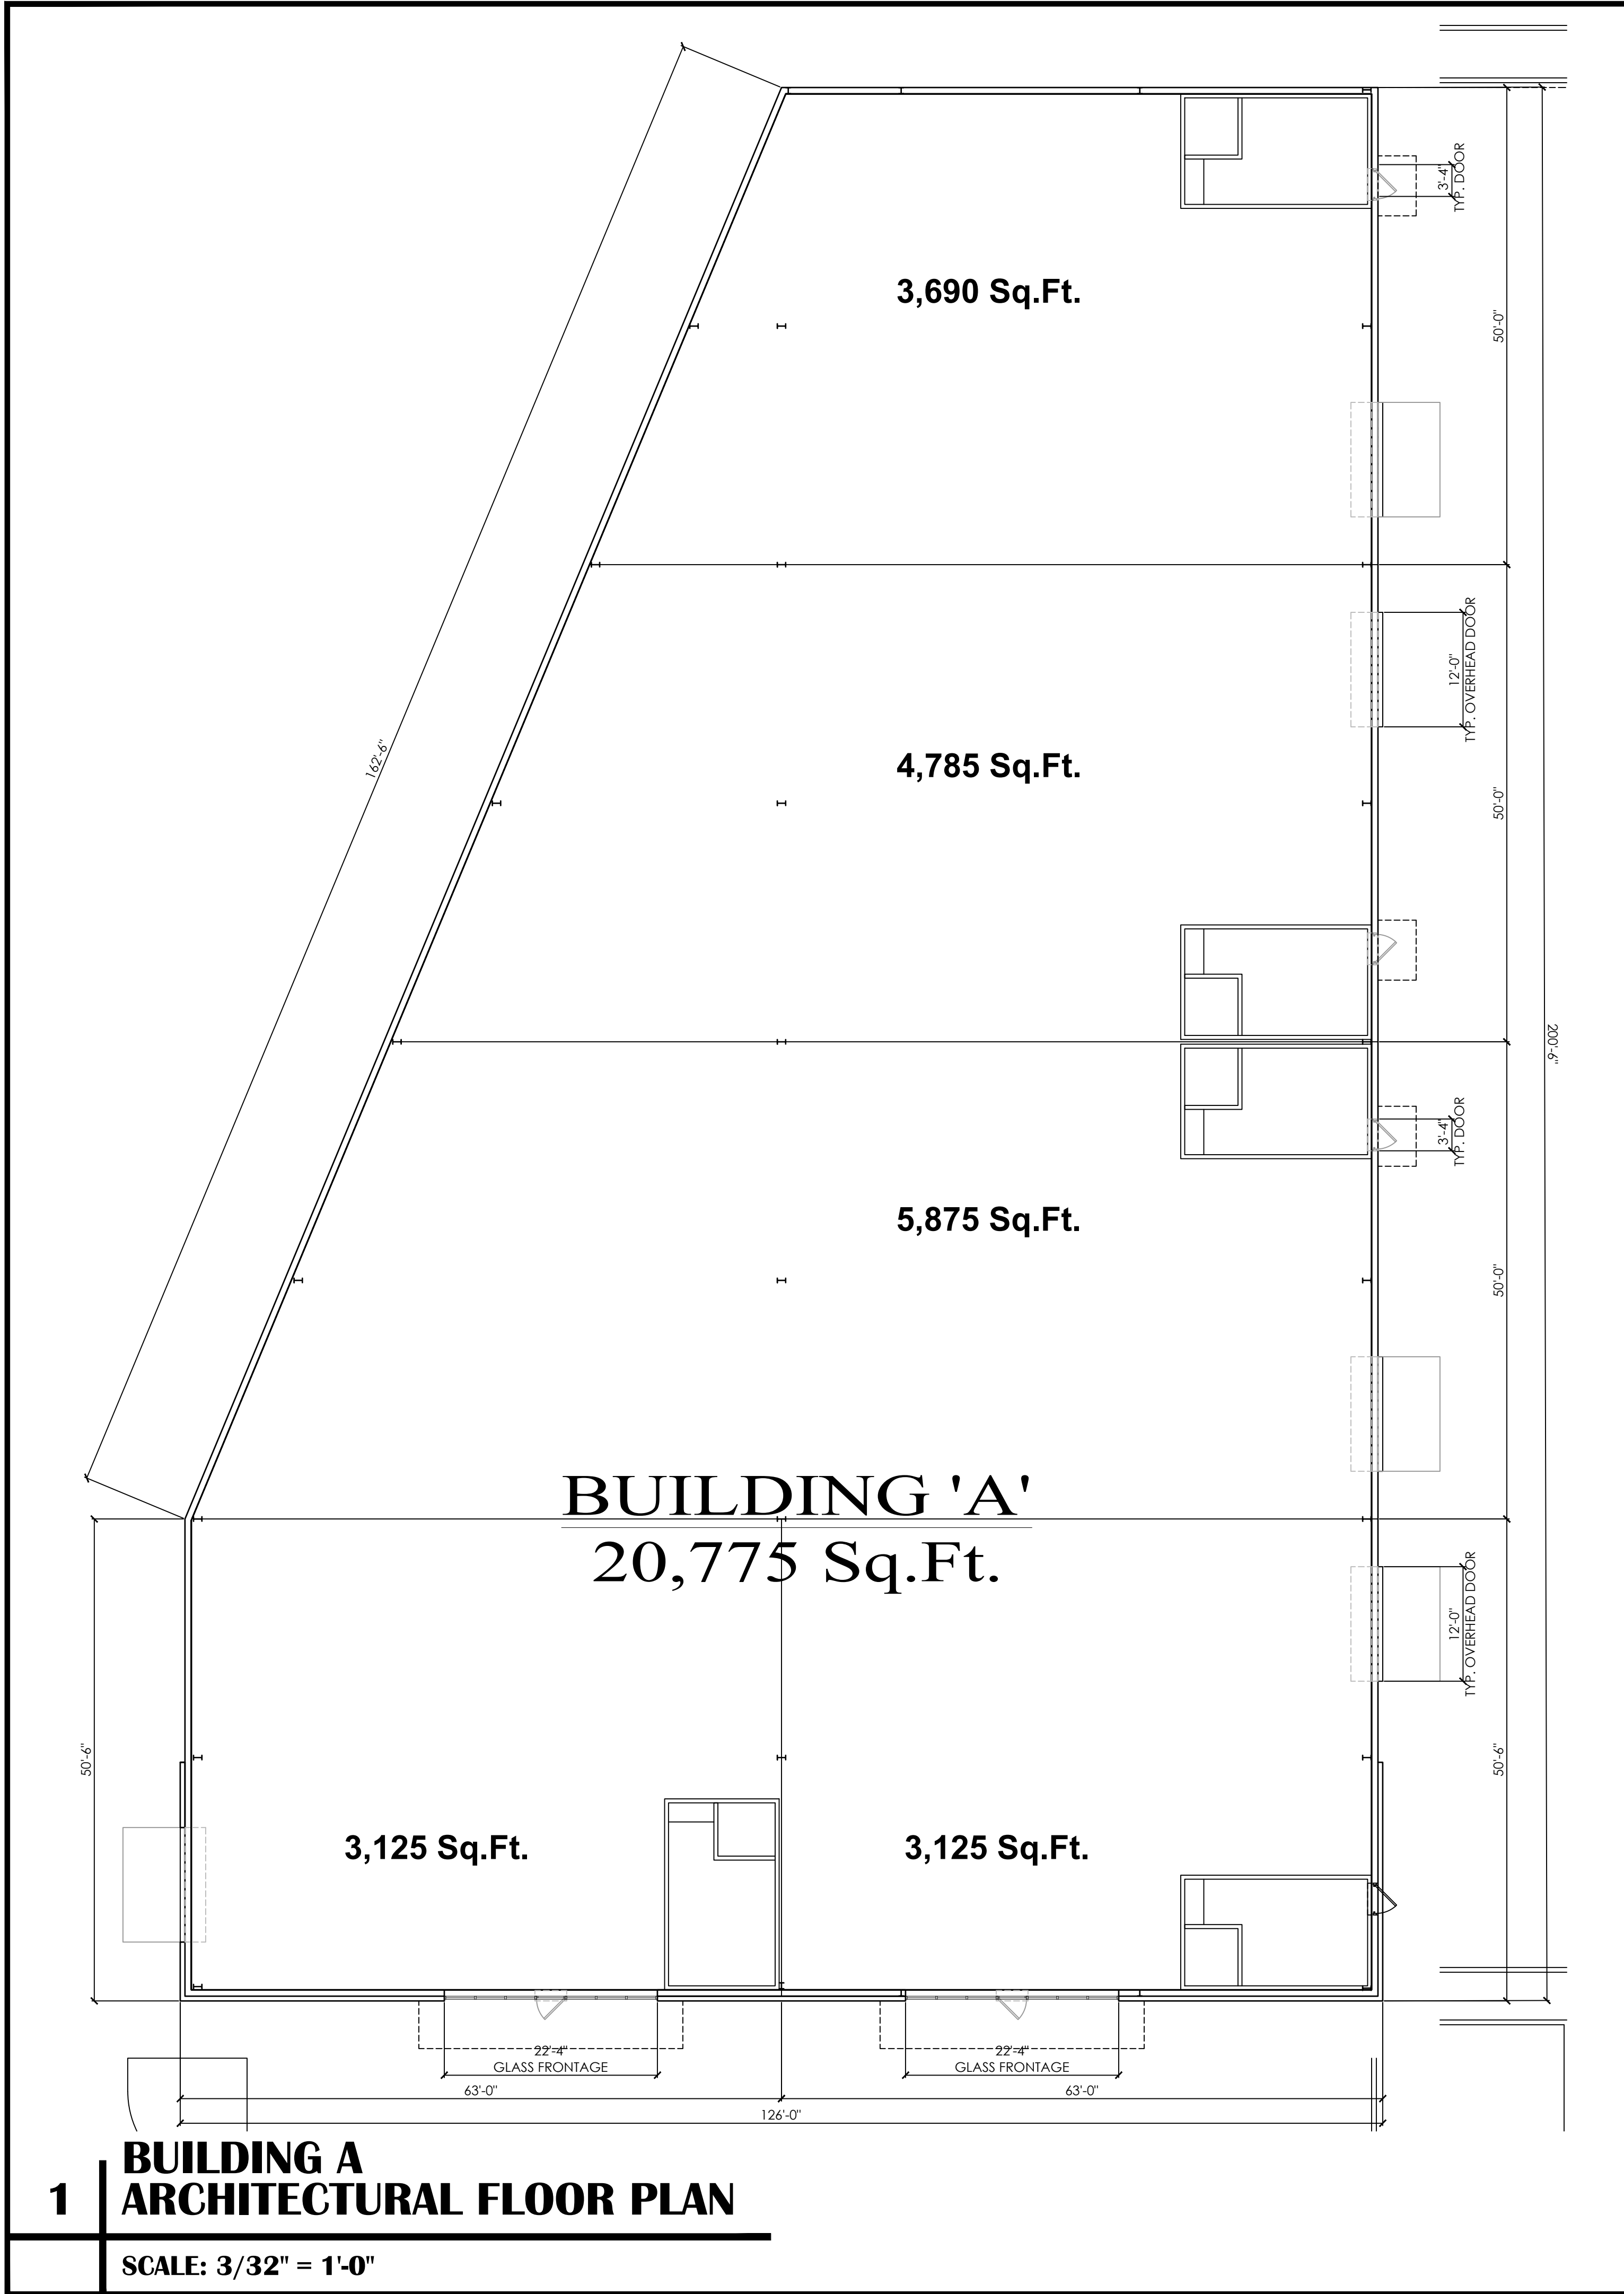

CDG

**CISNEROS
DESIGN
GROUP**

**P.O. BOX
10068 HOUSTON TX
77206**

OFFICE:
713. 702. 8871

eMAIL:
**Cisneros @
CisnerosGC.com**

PROJECT:

**249 BUSINESS PARK
31575 TX-249, TX 77362
ARCHITECTURAL FLOOR PLAN**

/Work / Jobs / A378 -HWY 249 -Tomball Parkway Warehouse

REVISIONS & DATE

DRAWN BY:
F. ARIZA

DATE:

SCALE:
3/32" = 1'-0"

SHEET NO:
A 2.L



249 BUSINESS PARK

CDG

CISNEROS
DESIGN
GROUP

P.O. BOX
10068 HOUSTON TX
77206

OFFICE:
713. 702. 8871

eMAIL:
Cisneros @
CisnerosGC.com

PROJECT:

249 BUSINESS PARK
31575 TX-249, TX 77362
RENDER

/Work / Jobs / A378 HWY 249 - Tomball Parkway Warehouse

REVISIONS & DATE

DRAWN BY:
F. ARIZA

DATE:

SCALE:

SHEET NO:
A R