


ISSUED FOR:	ISSUED DATE:	REVISION:	REVISION DATE:
		△ PERMITIVE	03/05/2024
		△ PLANNING	06/13/2024
		△ PLANNING	08/13/24
		△ PLANNING	10/18/2024
		PROJECT NO.	
		DRAWN BY:	KKF
		APPROVED BY:	KKF

FEBRUARY 23, 2024

A0.2

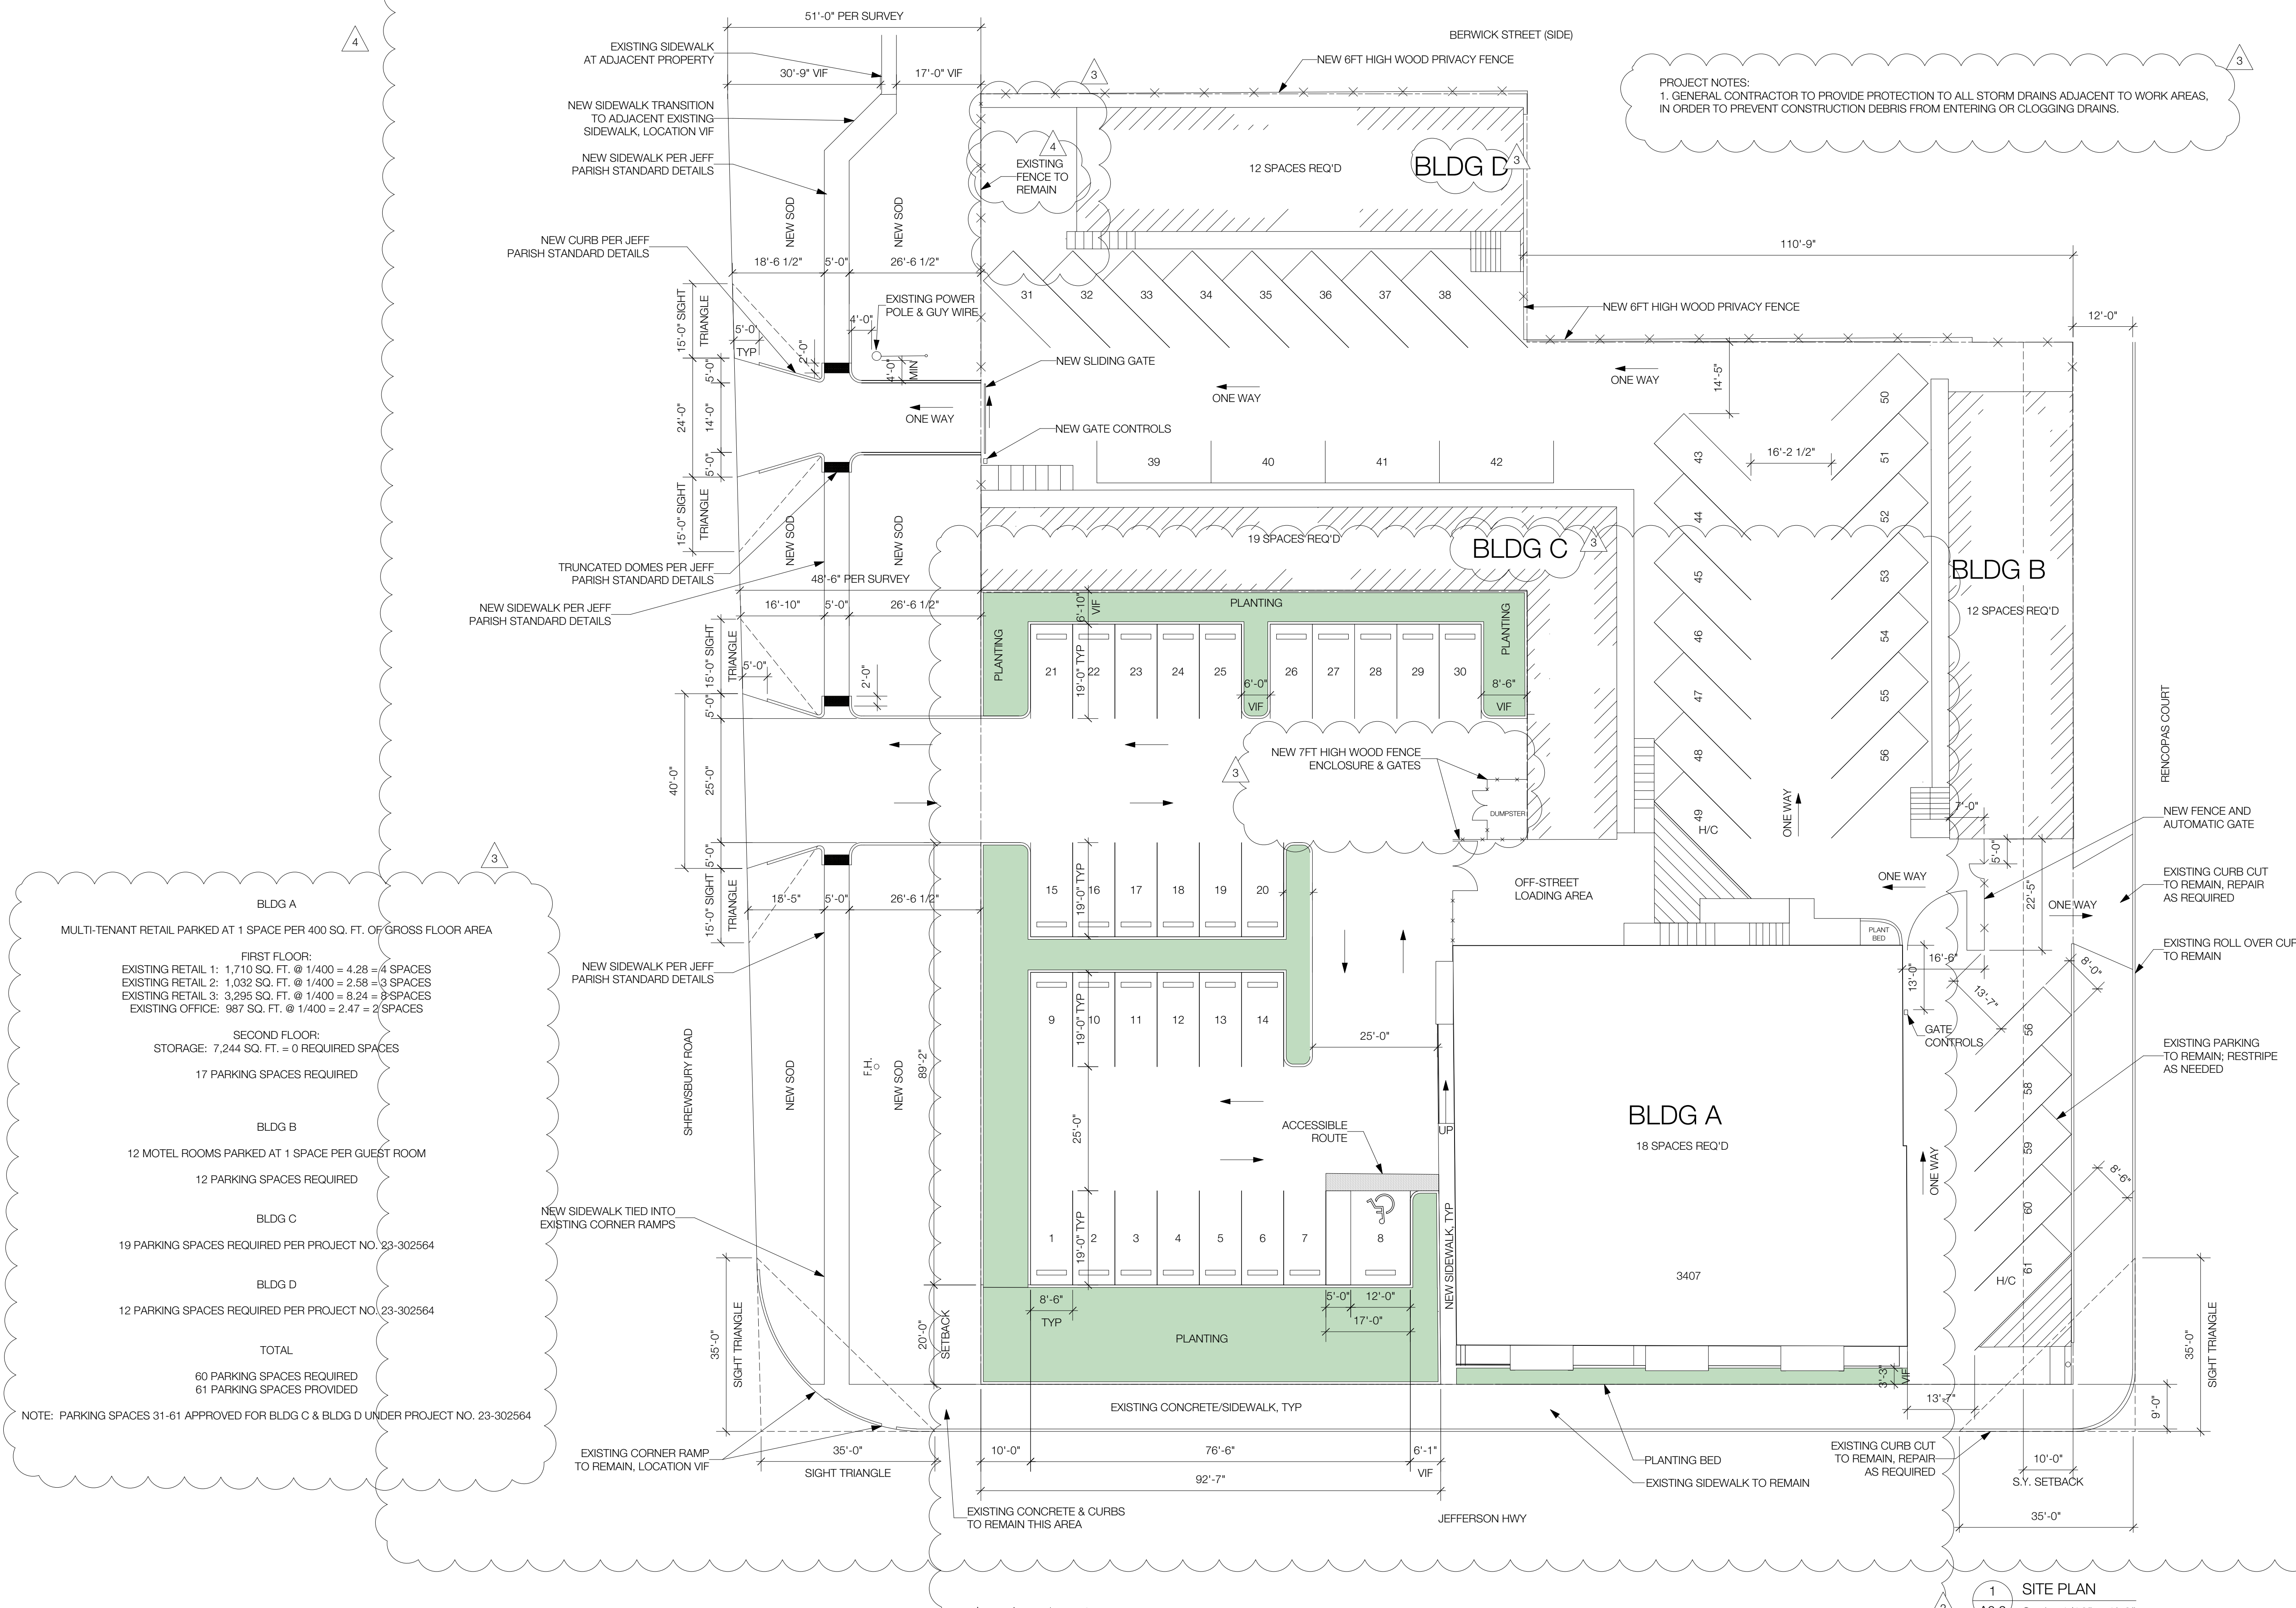

1 SITE PLAN
A0.2 Scale: 1/16" = 1'-0"