

Drawings and/or Specifications are original proprietary work and property of the Architect intended for the specifically titled project. Use of items contained herein without consent of Architect for titled or other projects is prohibited. Drawings illustrate best information available to Architect. Field verification of actual elements, conditions, and dimensions is required.

ADA Compliance Certification
To best of my professional knowledge, the facility as indicated is in compliance with the Americans with Disabilities Act, including the current ADA Title III Design Guidelines.


David Eskov

FDP
JUNE 10, 2025

Revisions



NORTH ELEVATION ④
SCALE: 3/16" = 1'-0"

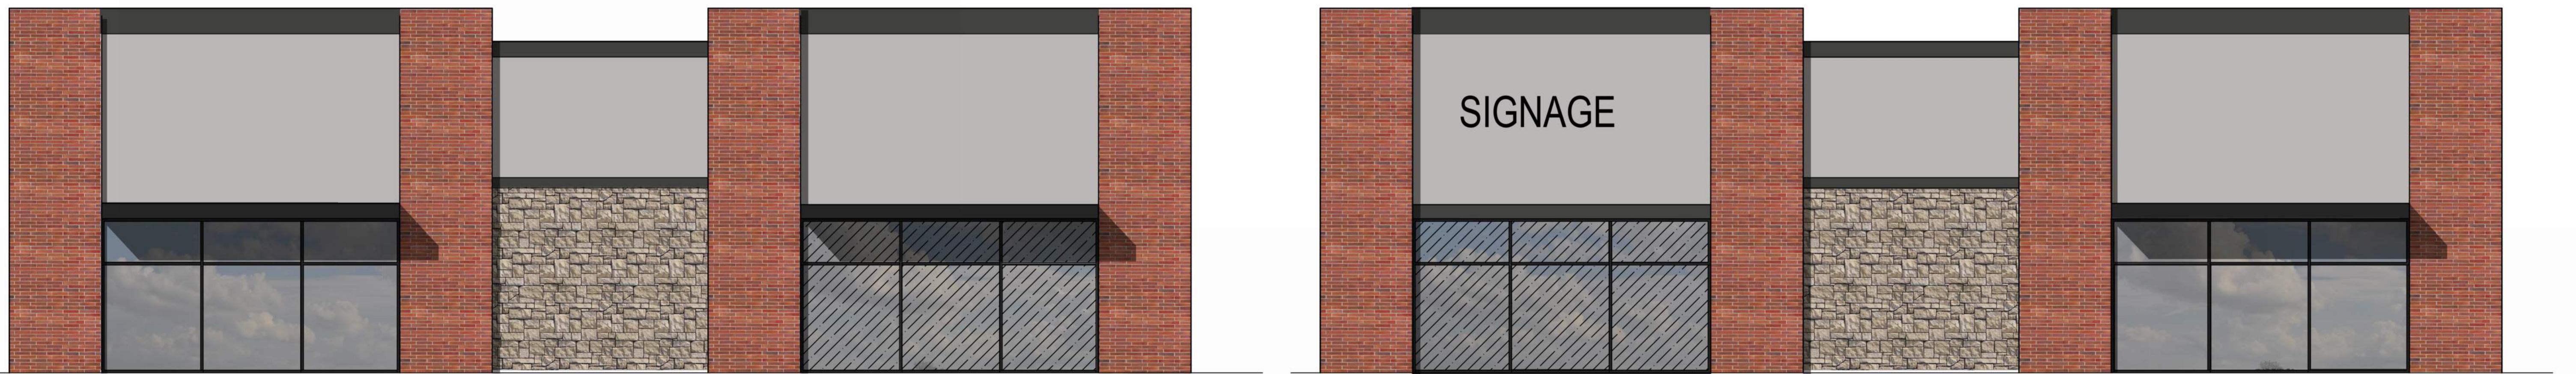

EAST ELEVATION ③
SCALE: 3/16" = 1'-0"

WEST ELEVATION ②
SCALE: 3/16" = 1'-0"



SOUTH ELEVATION ①
SCALE: 3/16" = 1'-0"

SHELL BUILDING
MULTI TENANT LOT 21
8585 W 135TH ST
OVERLAND PARK, KS