



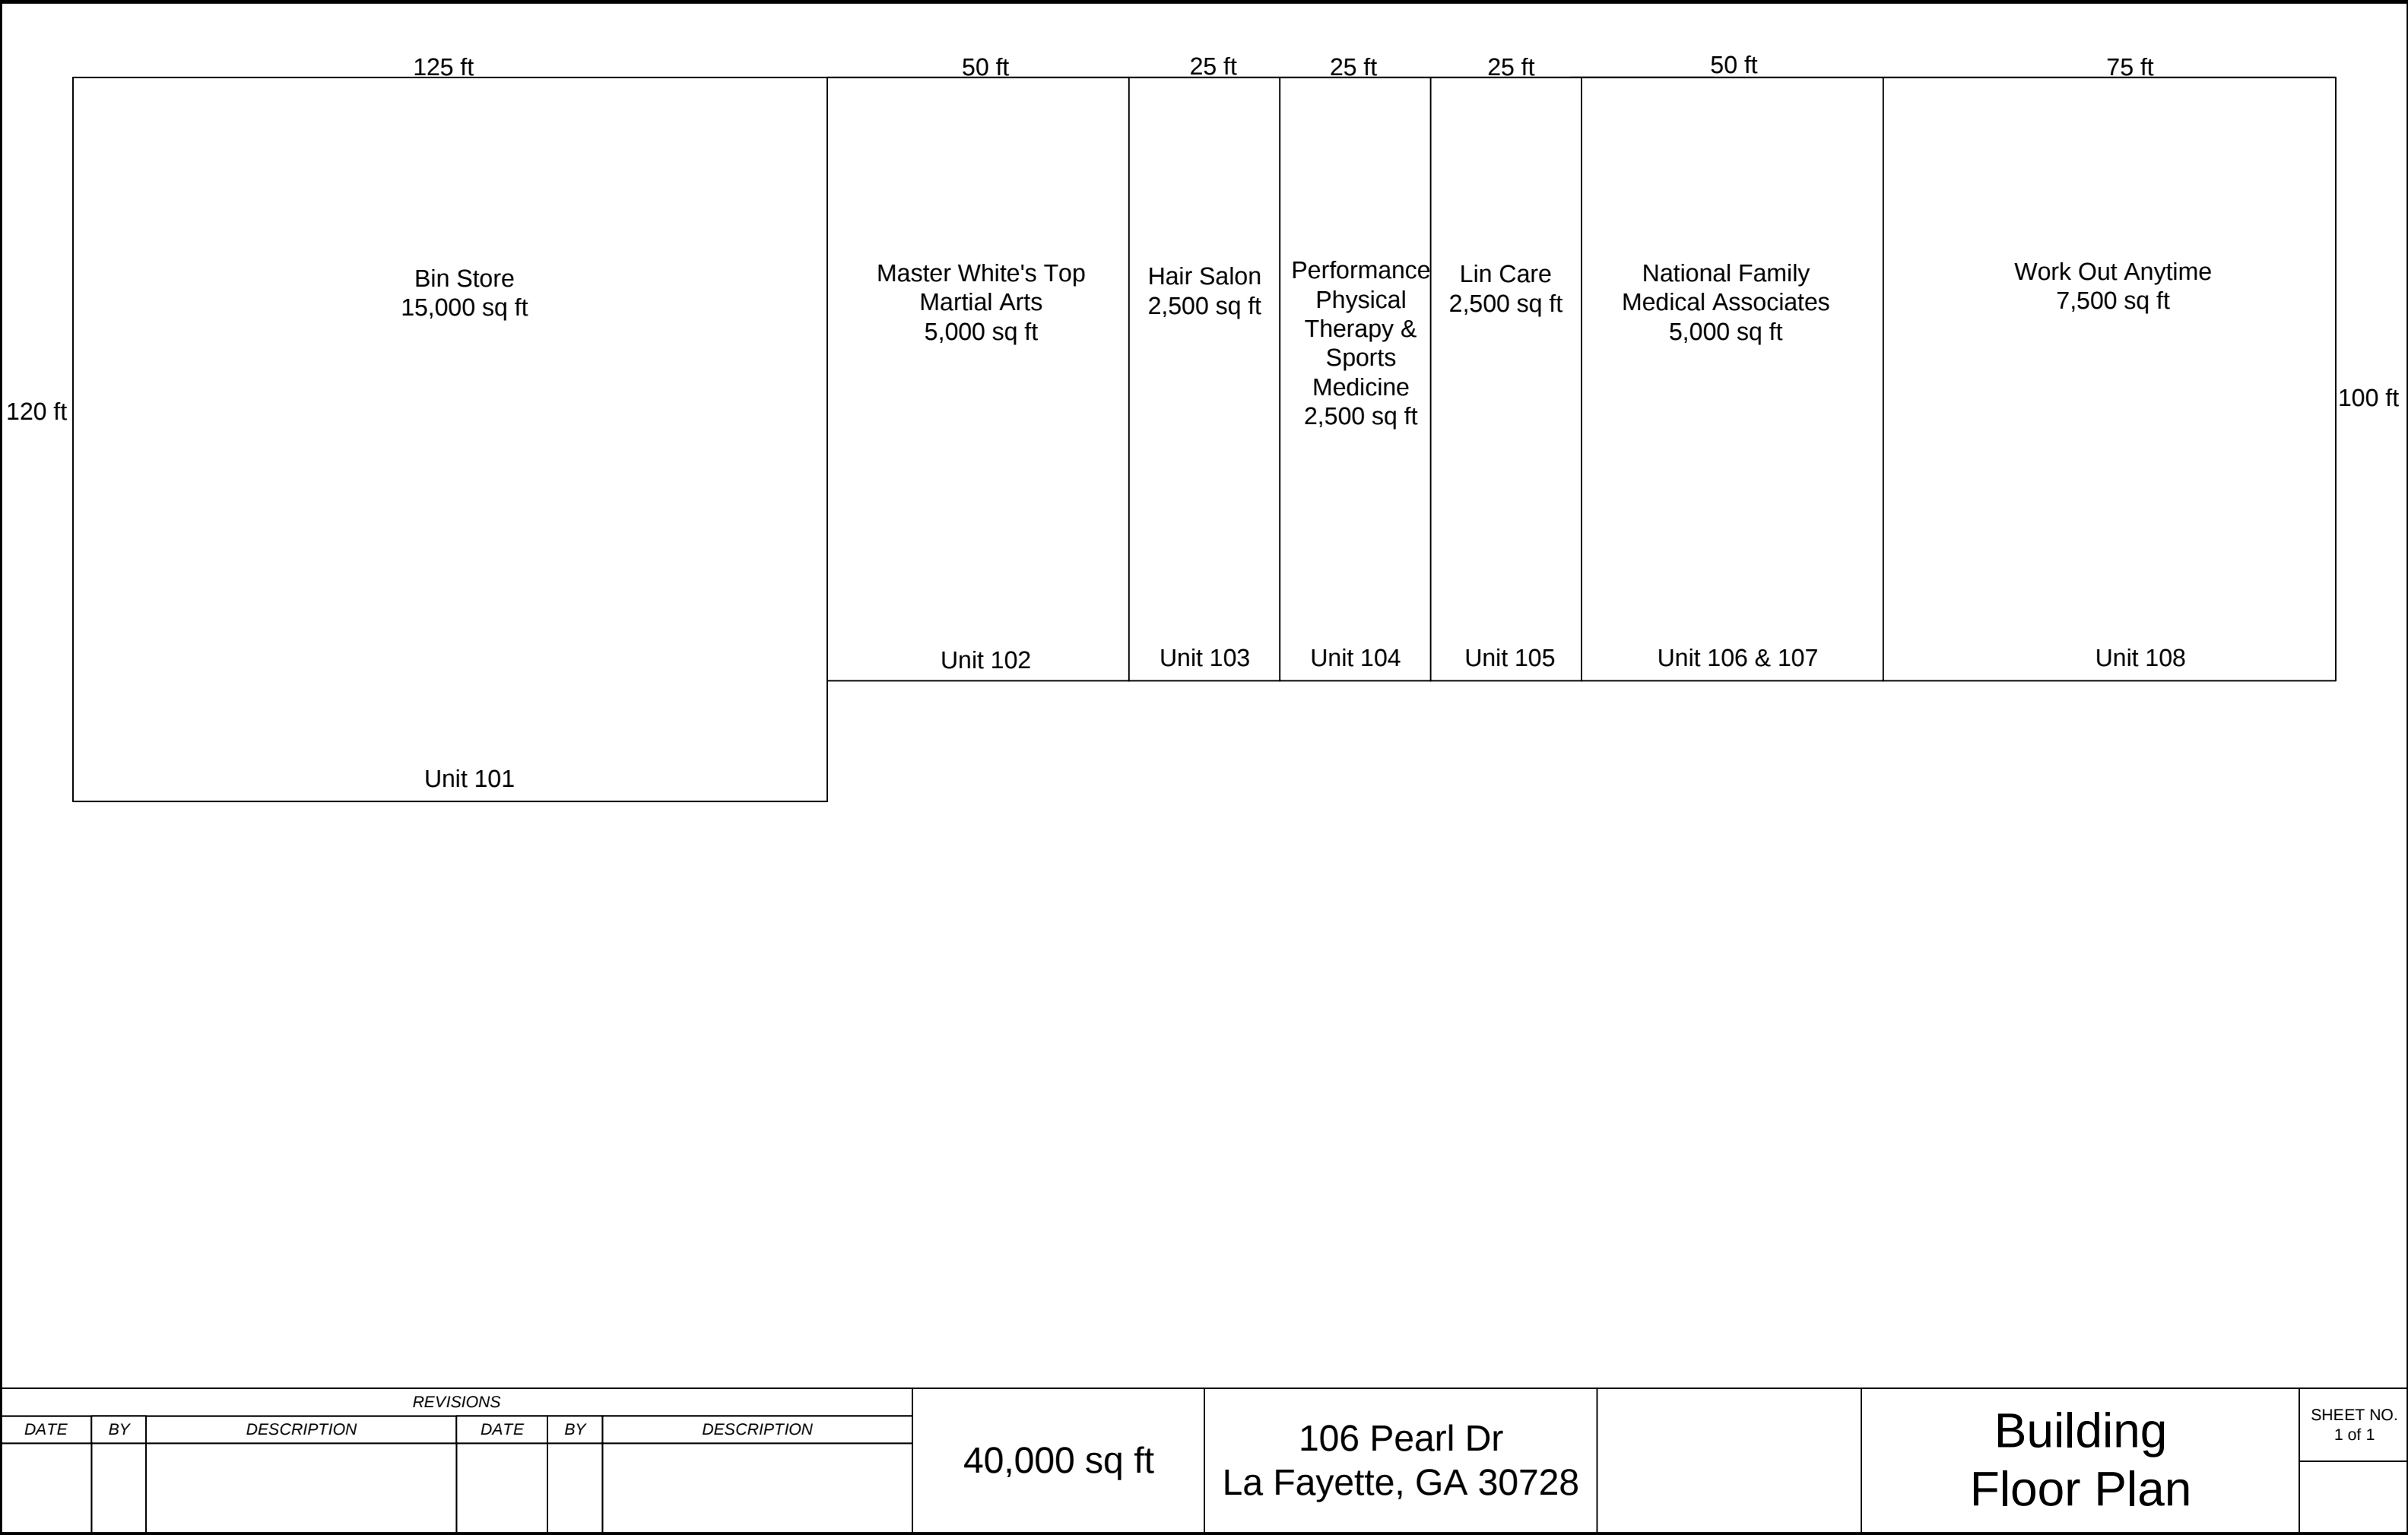

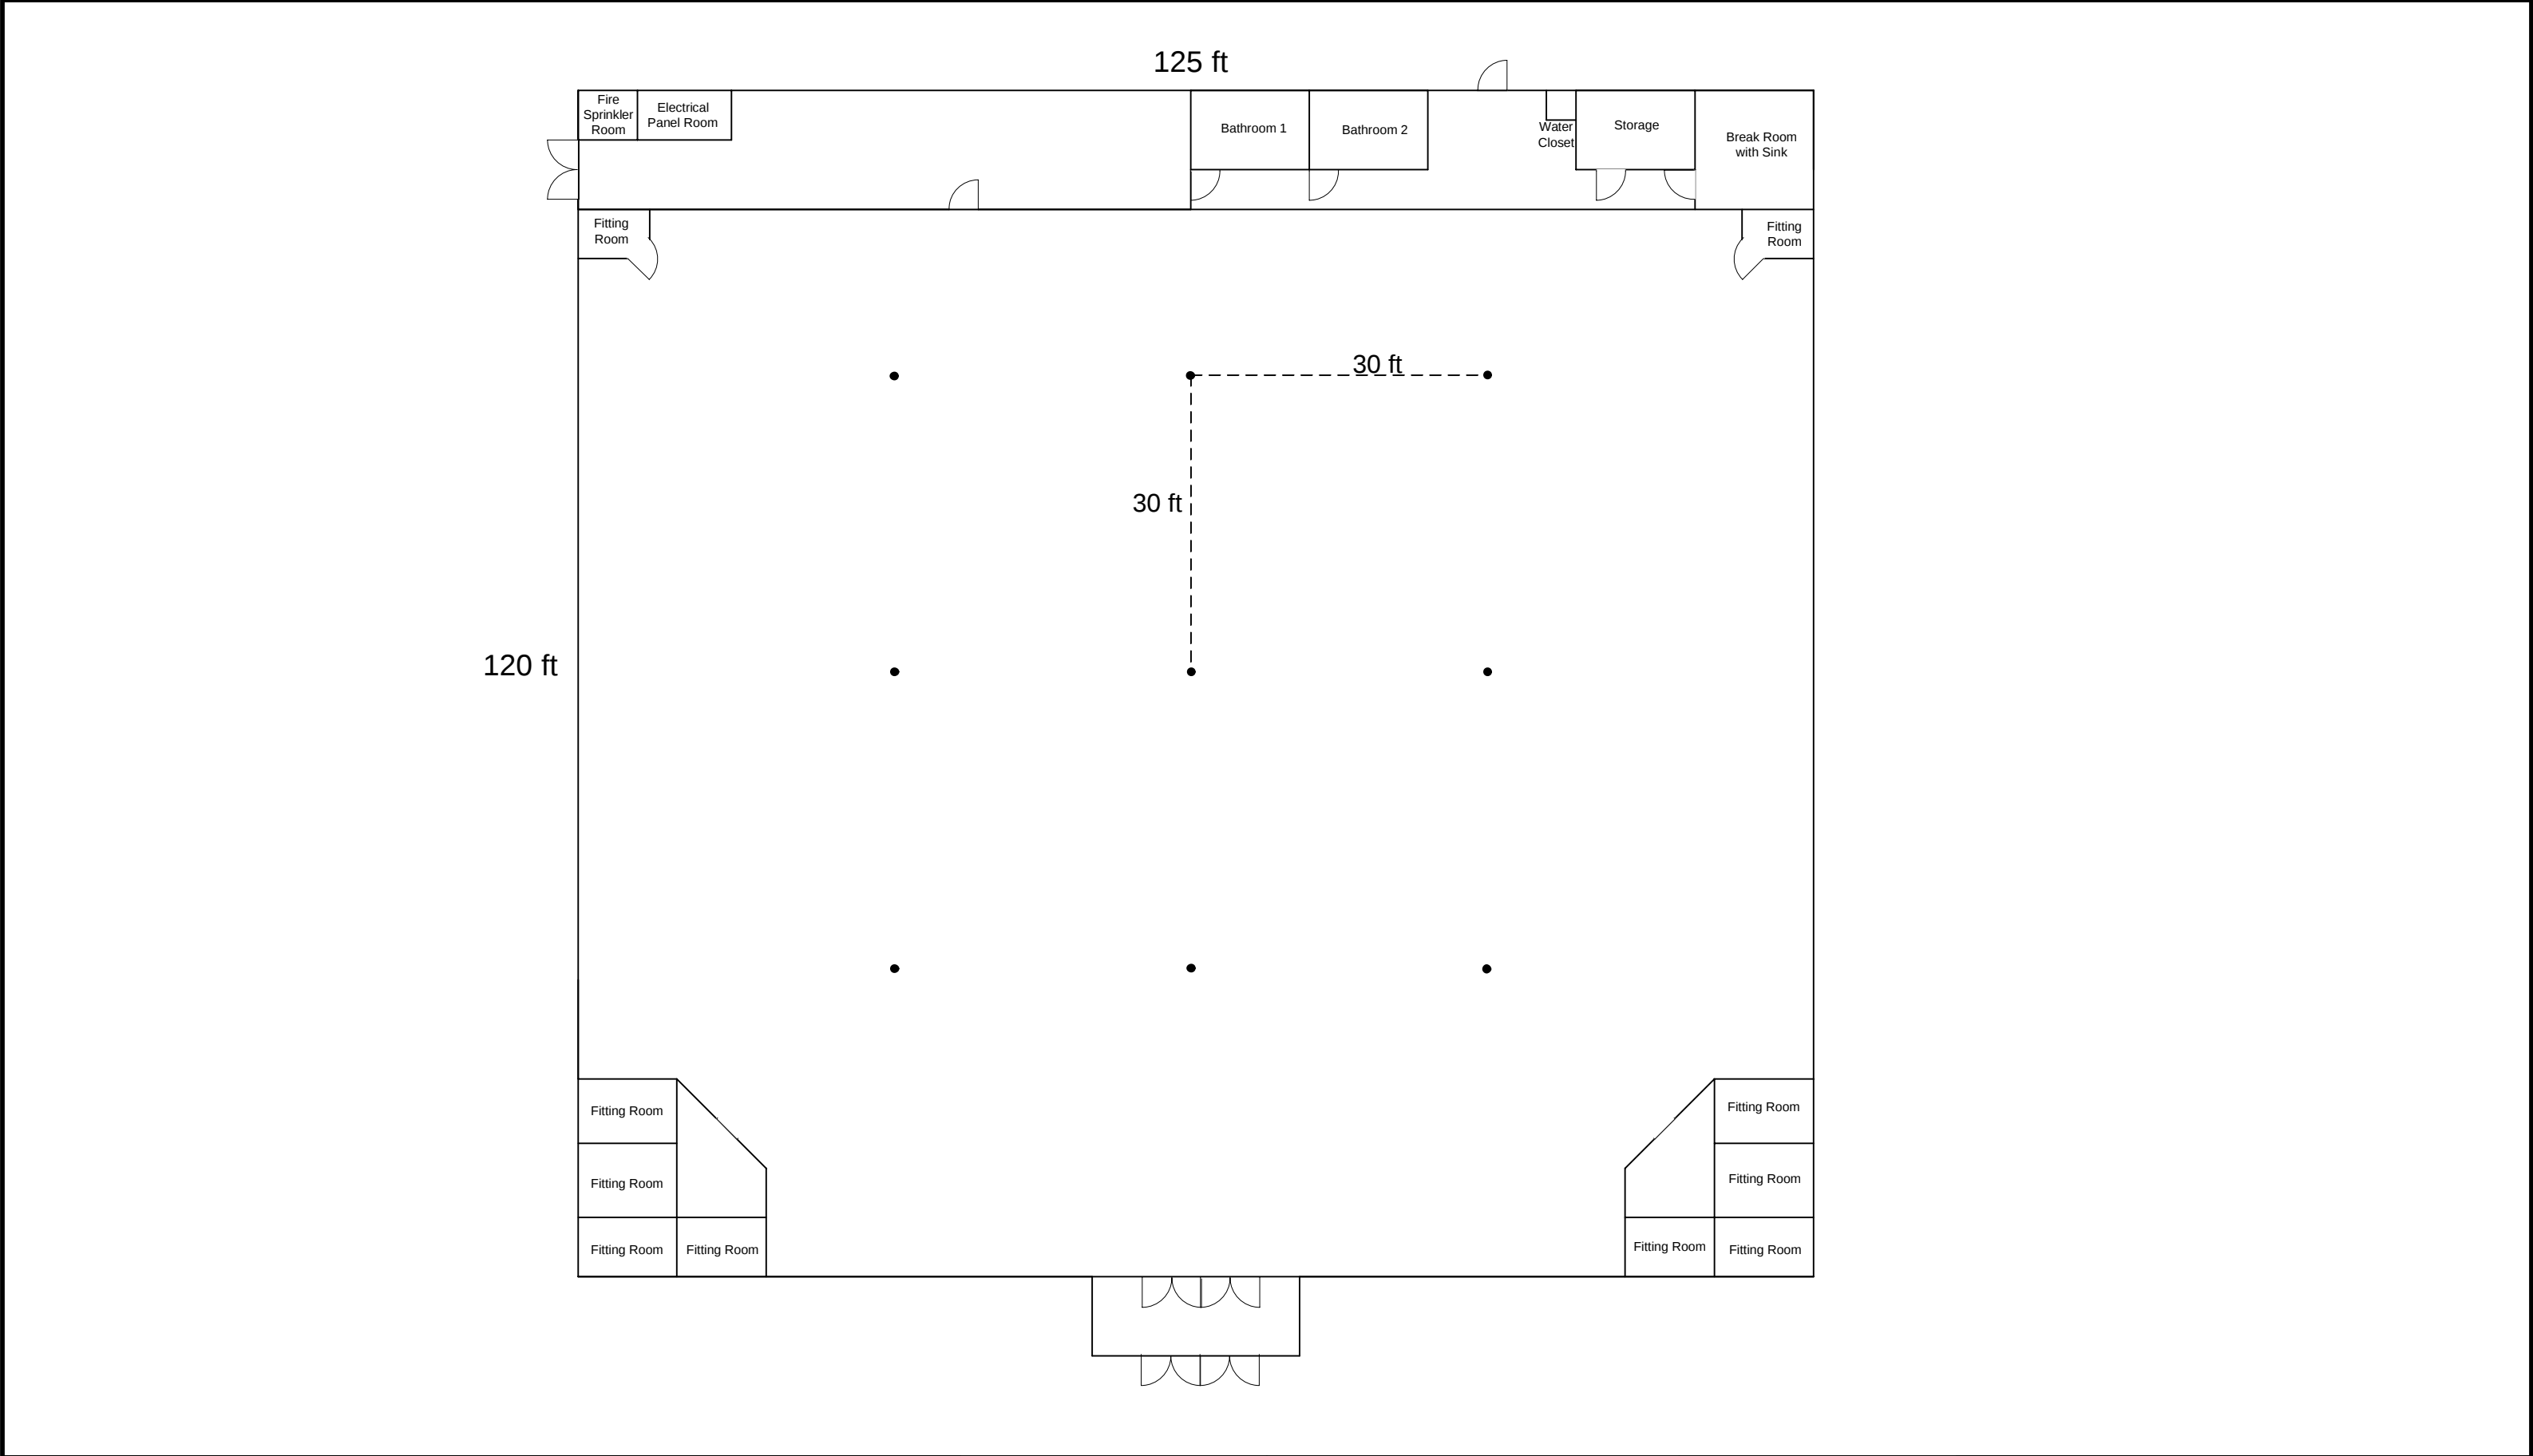

REVISIONS						15,000 sq ft	106 Pearl Dr La Fayette, GA 30728		Unit 101 Floor Plan	SHEET NO. 1 of 1
DATE	BY	DESCRIPTION	DATE	BY	DESCRIPTION					