


| REVISIONS  |  |
|------------|--|
| Δ 00/00/00 |  |
| Δ          |  |
| Δ          |  |
| Δ          |  |
| Δ          |  |
| Δ          |  |

SUITE H - LEASE PLAN

LEAP ROAD DISTRIBUTION FACILITY  
4231 LEAP ROAD - UNIT -H-  
HILLIARD, OH 43026


72 MILL ST. — GAHANNA, OH 43230 T. 614.840.0986  
WWW.DSAARCHITECTSINC.COM F. 614.840.0989

THESE DRAWINGS ARE THE PROPERTY OF DSA ARCHITECTS INC. AND MAY NOT BE REPRODUCED, ALTERED, OR CHANGED WITHOUT THE EXPRESSED WRITTEN CONSENT OF DSA ARCHITECTS INC.

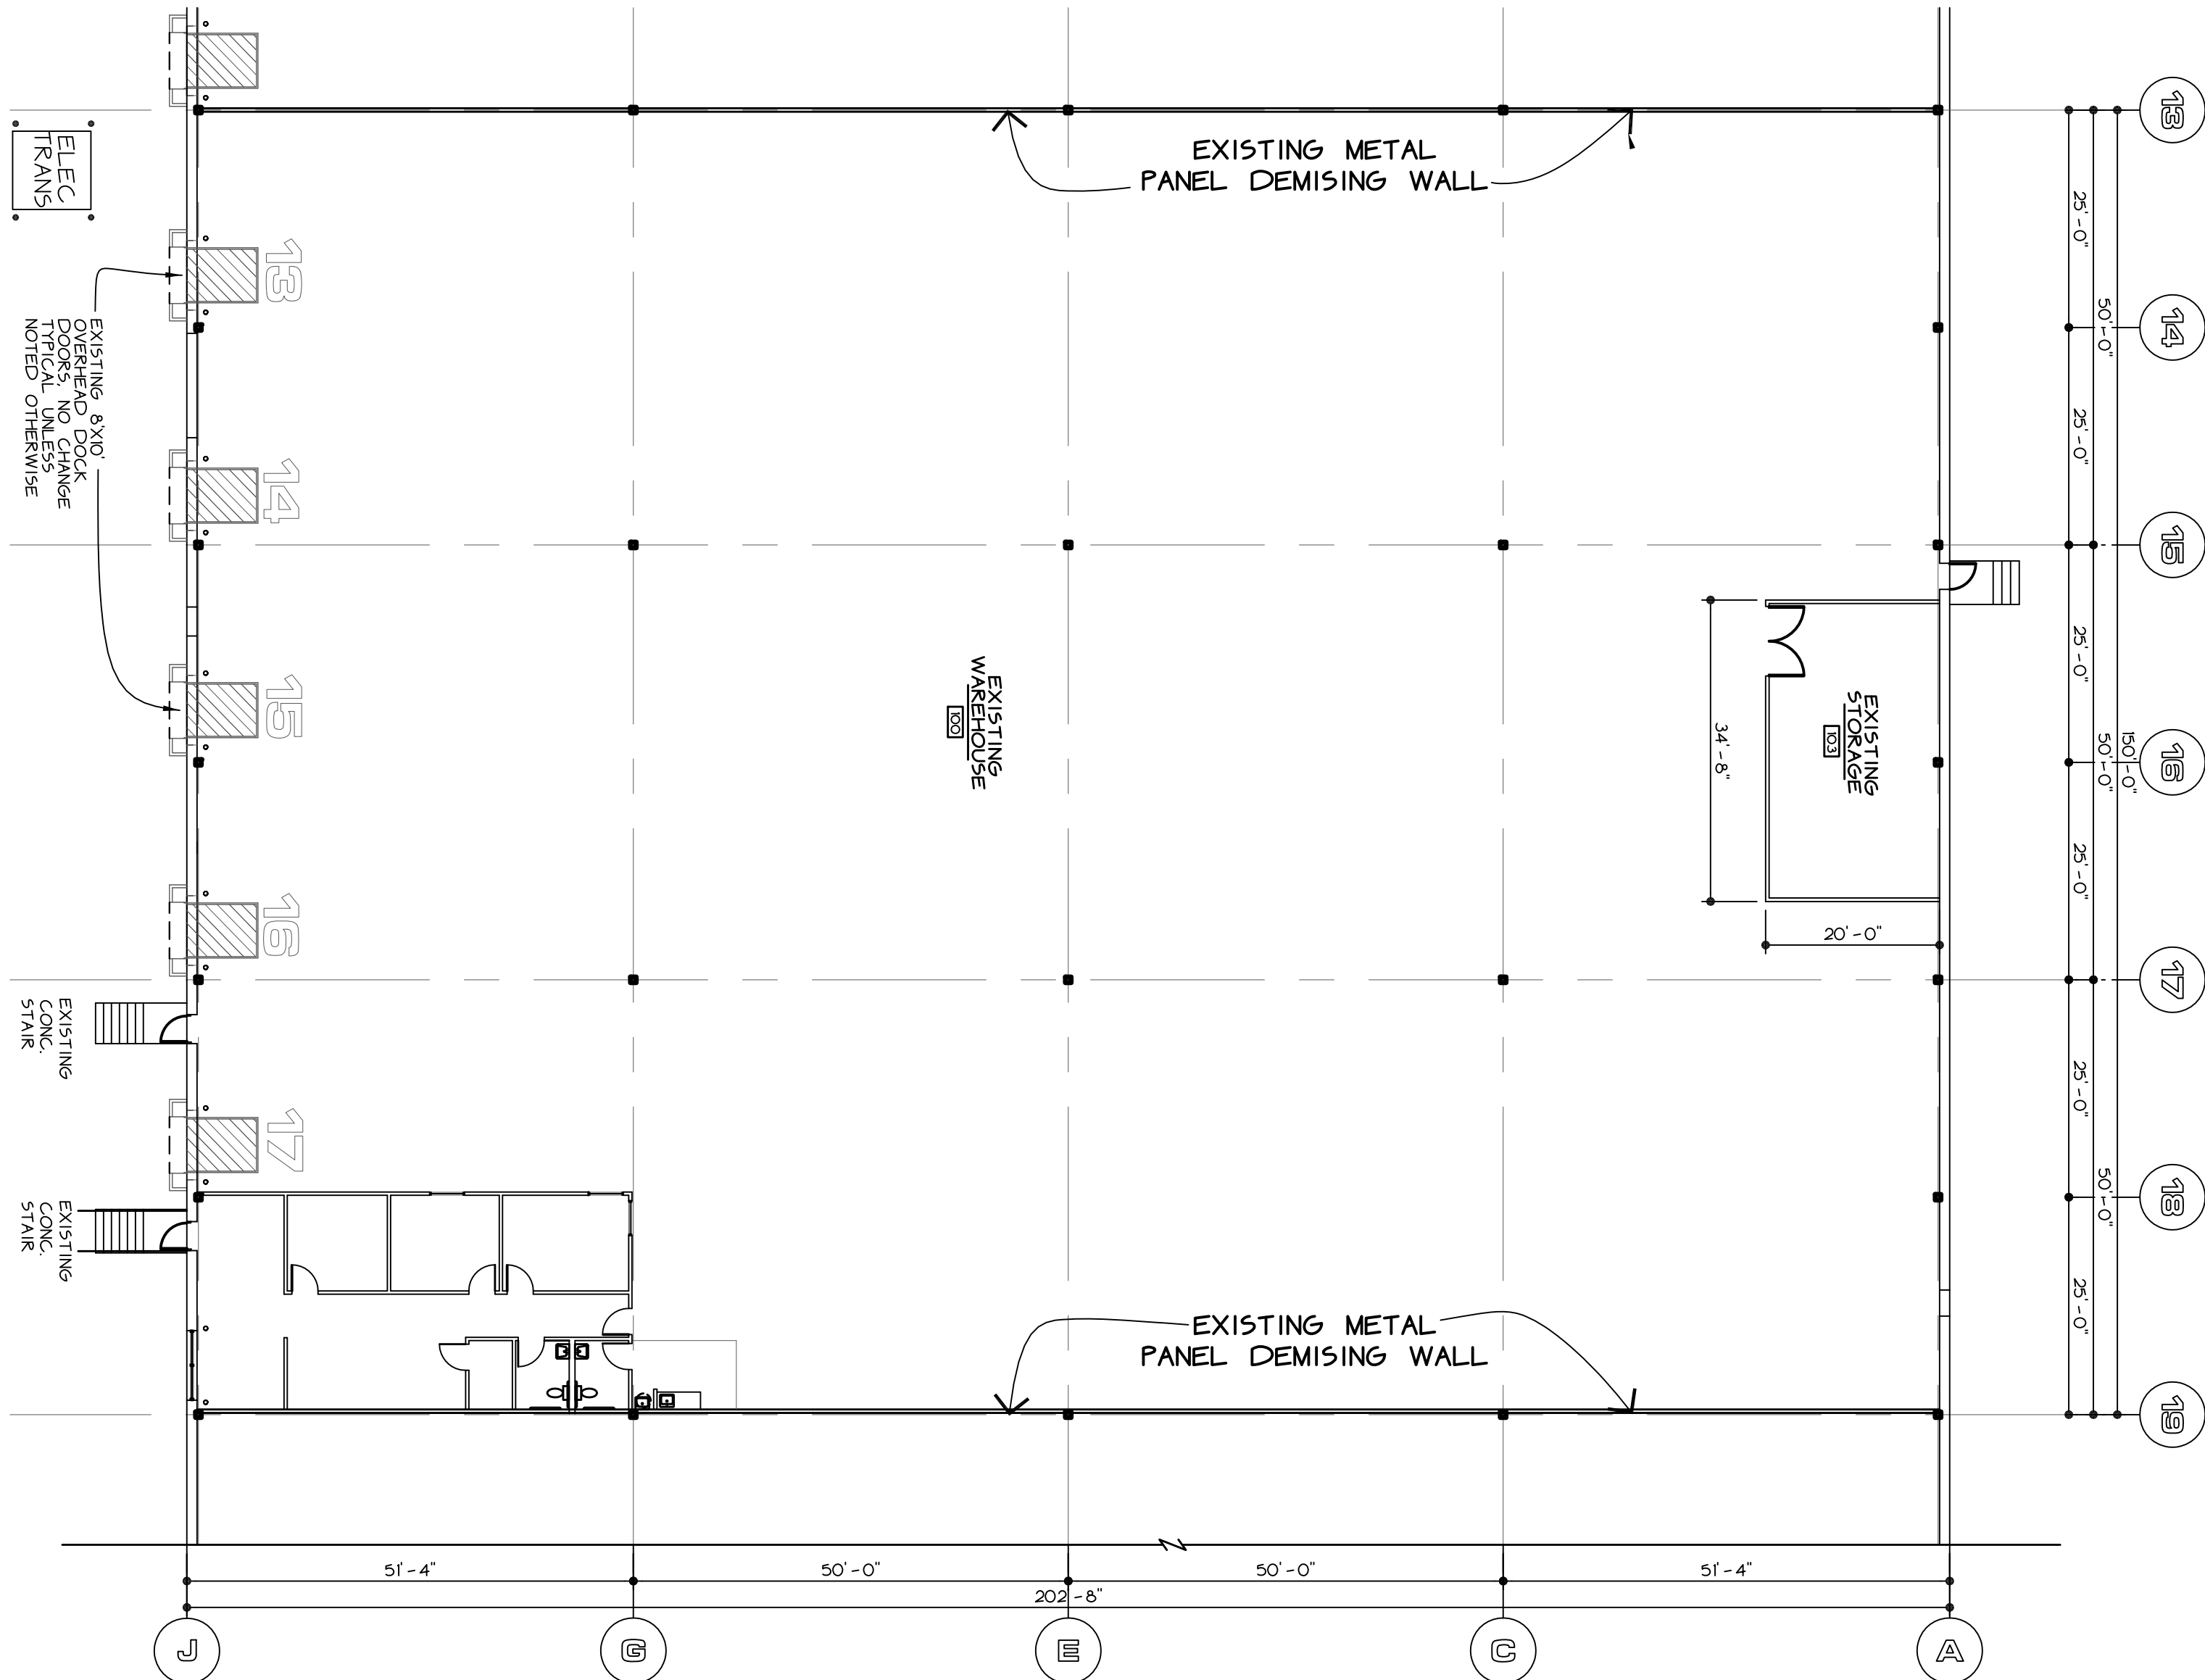

UNIT -H- FLOOR PLAN

1/16" = 1'-0"

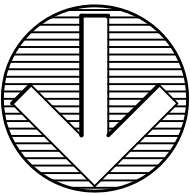

UNIT -H- FLOOR PLAN

| DWG. TYPE | SHEET NO. |
|-----------|-----------|
| A         | B         |
| CAD. NO.  | DATE      |
| TMR       | 7/14/26   |