



LEGEND

EXISTING WALLS	NEW WALLS	NEW RELOCATED DOOR	LOW	DEMO
----------------	-----------	--------------------	-----	------

ISSUE DATES


1	07-17-24	ISSUE	REVIEW

TWO PARK TEN
 3100 WESLAYAN
 HOUSTON, TX 77027
 SUITE 275


PROJECT:	TWO PARK TEN
PLLOT SCALE:	3/32"=1'-0"
CHECKED BY:	AE
FILE NAME:	TWO PARK TEN

SHEET TITLE
 SCHEMATIC DESIGN

SHEET NUMBER
 SD-1

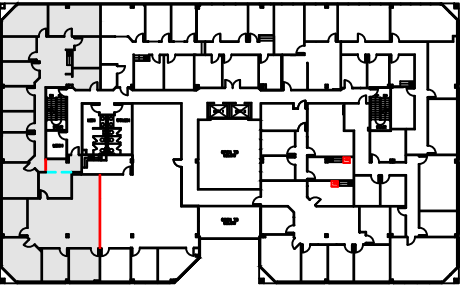

2nd FLOOR
 KEY PLAN

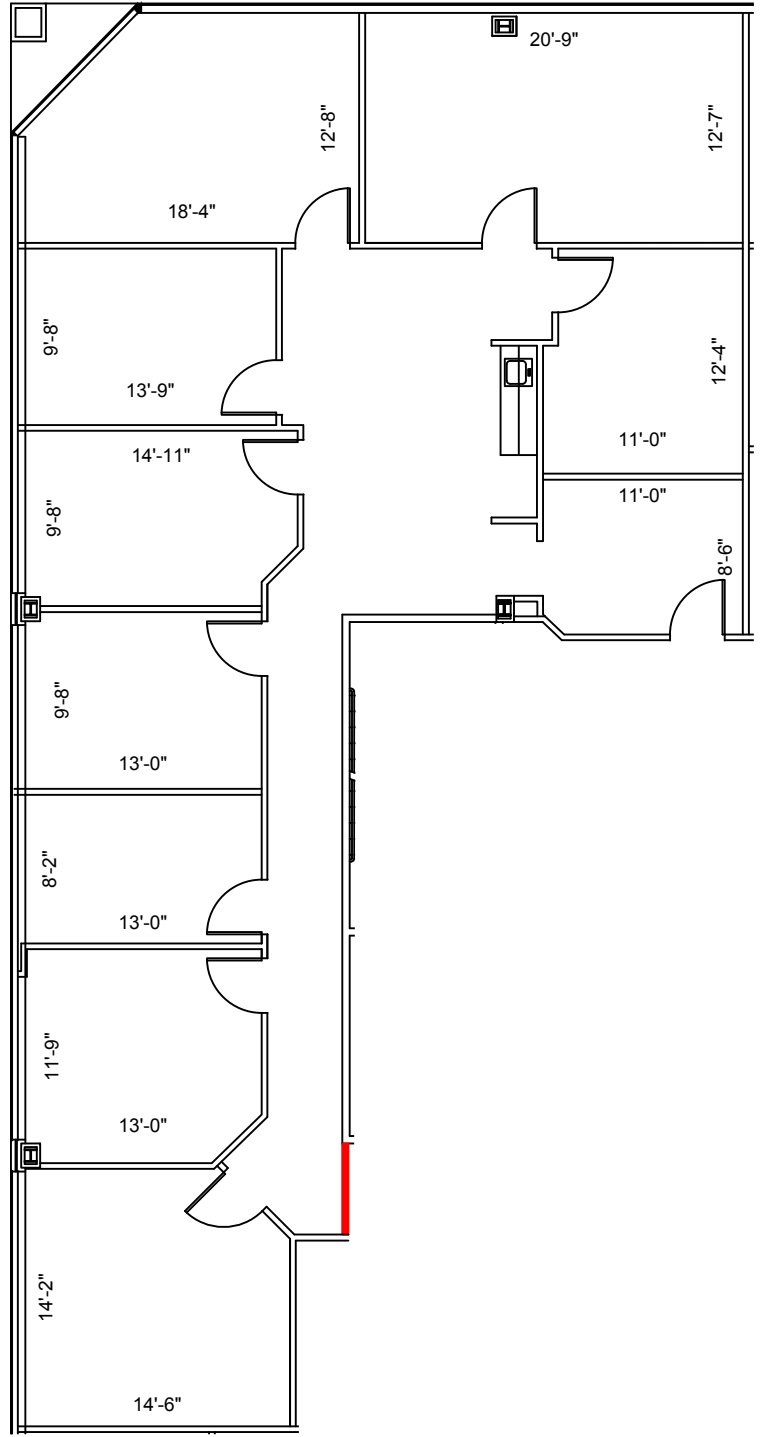

SUITE 275
2,472 NRA

1 FLOOR PLAN
 SCALE: 3/32"=1'-0"

FLOOR PLANS MAY NOT BE TO SCALE AND MAY NOT REFLECT EXISTING CONDITIONS AND SHALL NOT BE RELIED UPON AS SUCH THESE DRAWINGS ARE DESIGN INTENT AND ARE AN EXHIBIT TO THE LEASE