

Conceptual Floor Plans

100 E Sunset Dr
Waukesha, WI 53189


REVISIONS

No.	DATE	DESCRIPTION
THESE DOCUMENTS REFLECT INTENT AND MAY BE SUBJECT TO CHANGE. THESE ARE NOT FINAL CONSTRUCTION DOCUMENTS AND SHOULD NOT BE USED FOR FINAL BIDDING OR CONSTRUCTION-RELATED PURPOSES.		

DESIGN DEVELOPMENT

SHEET TITLE:	SINGLE OFFICE PLAN
JOB NUMBER:	26064
ISSUED DATE:	06.09.2026
DRAWN BY:	JJR
SHEET NUMBER:	

A1.1

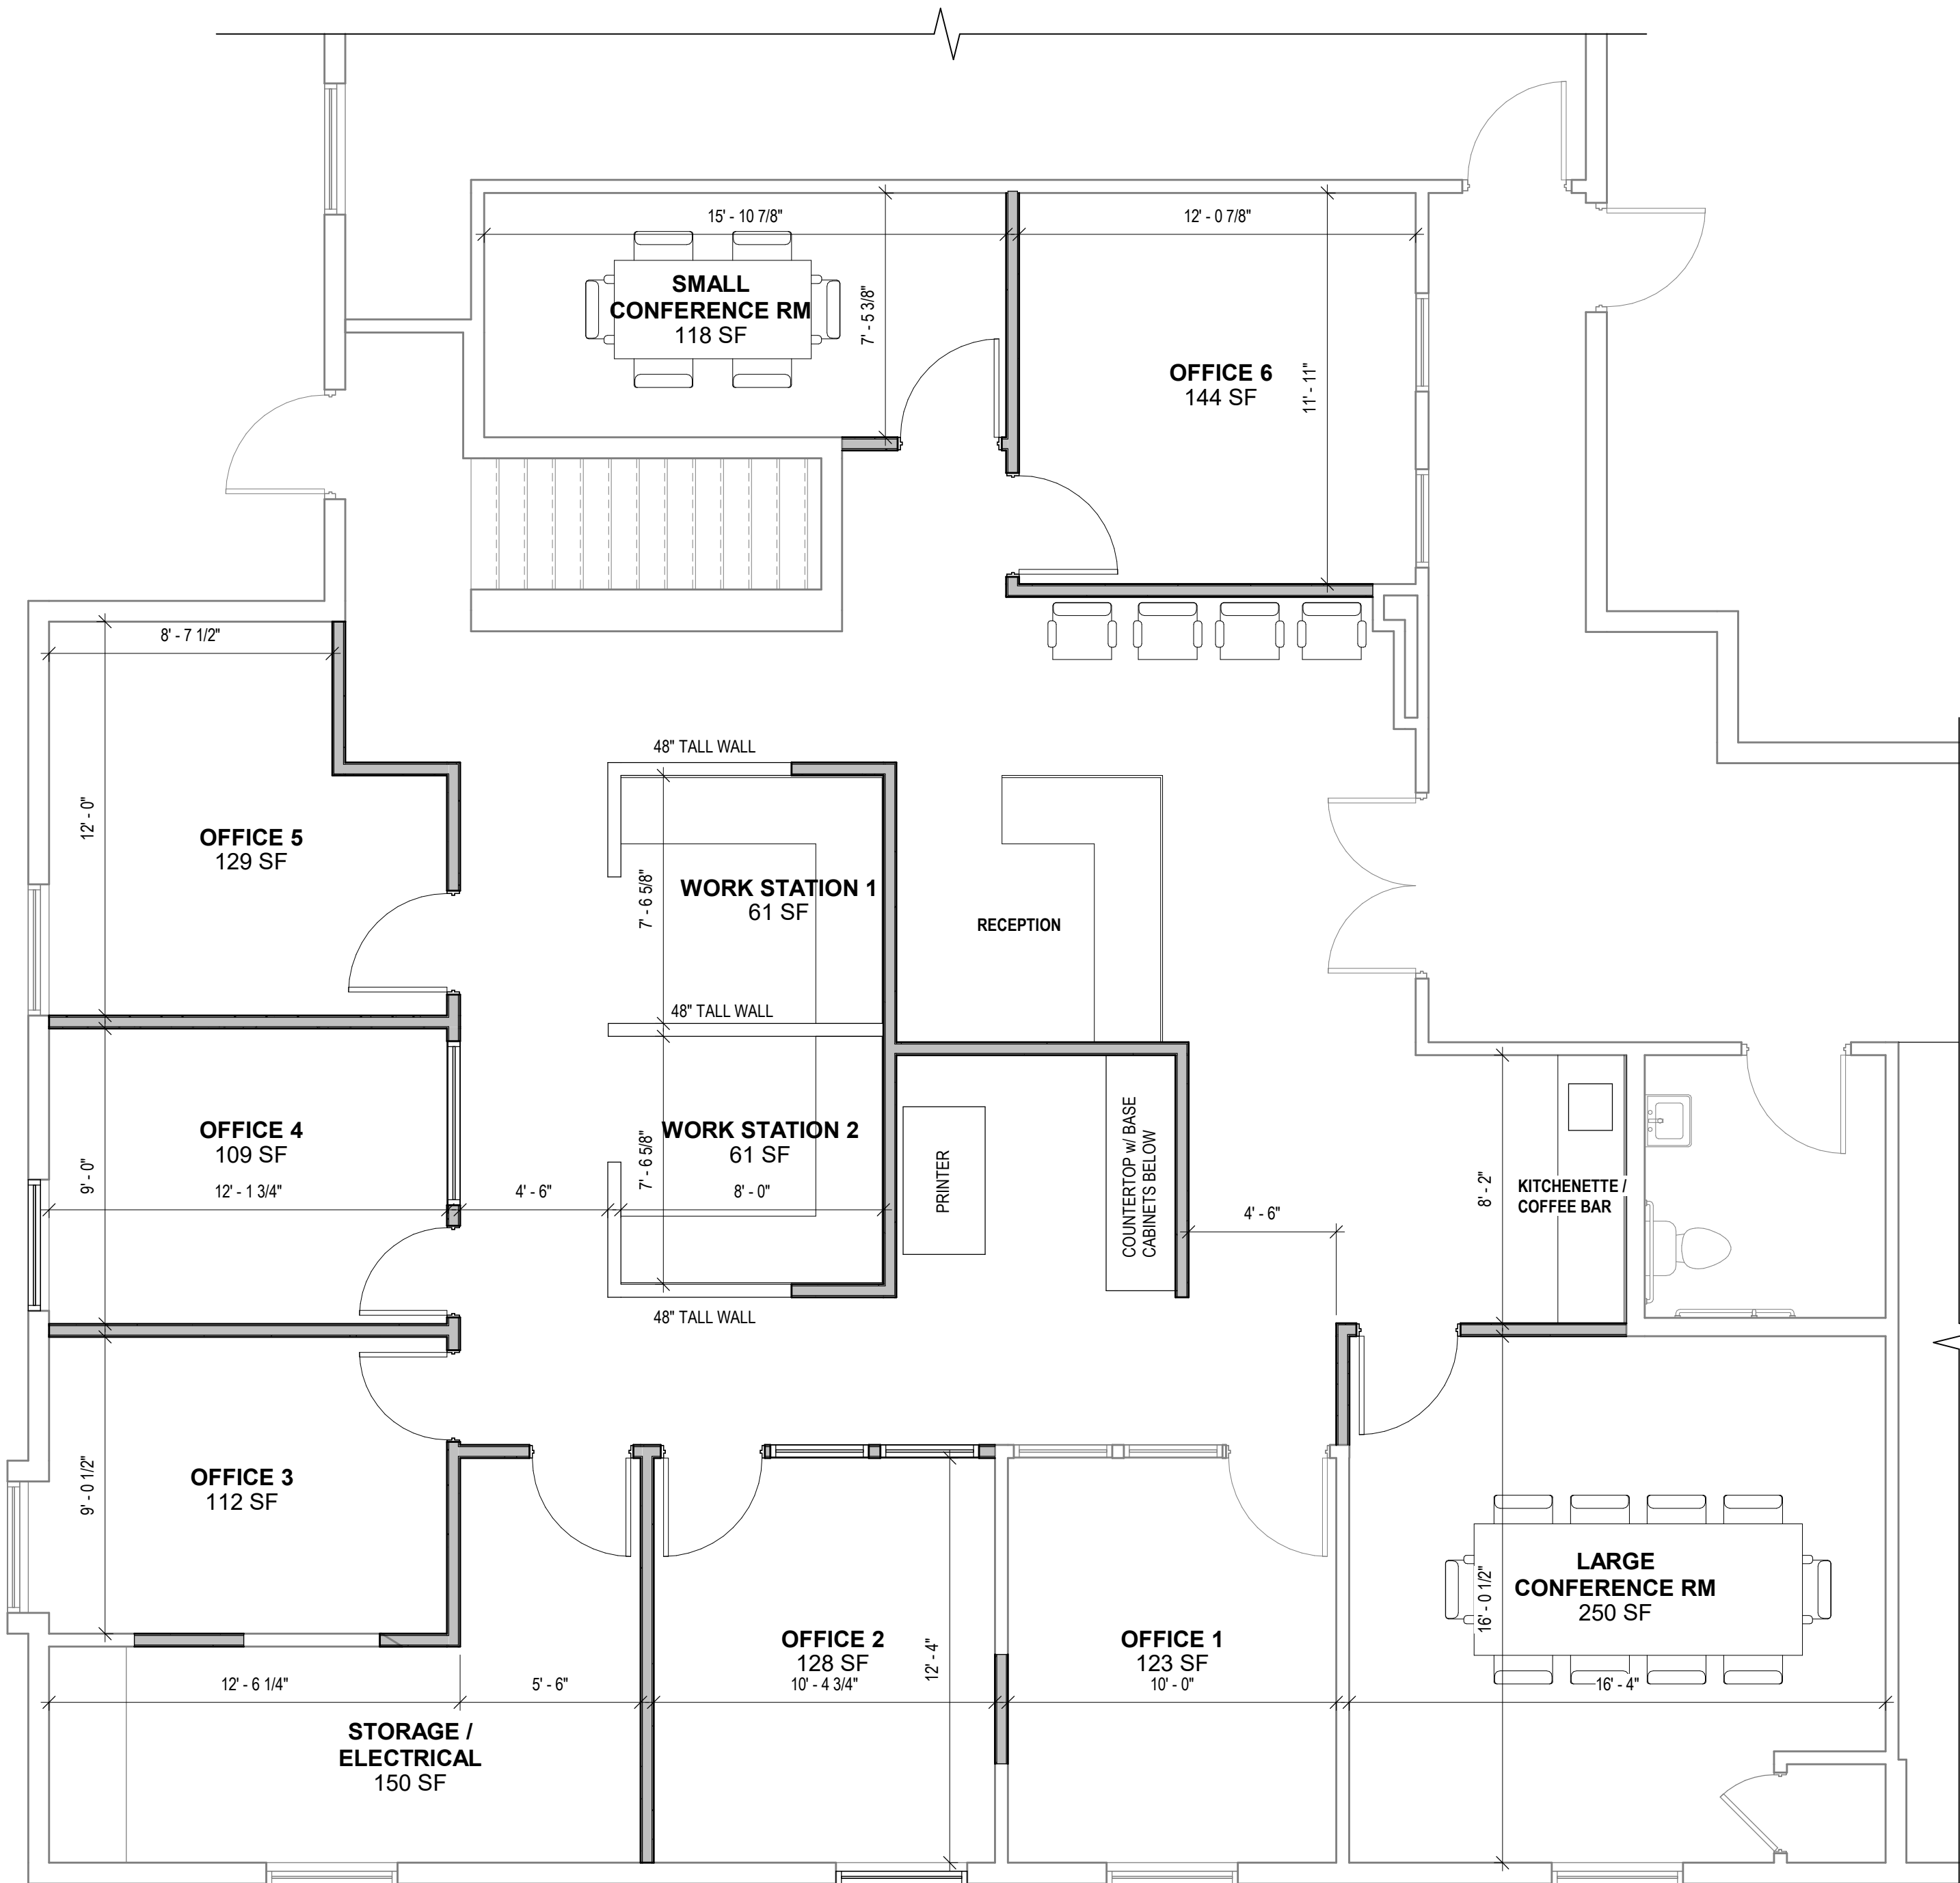

1 PRELIMINARY - SINGLE OFFICE PLAN
1/4" = 1'-0"

