


LaGrande, OR
Commercial

11621 Island Ave
LaGrande OR 97850

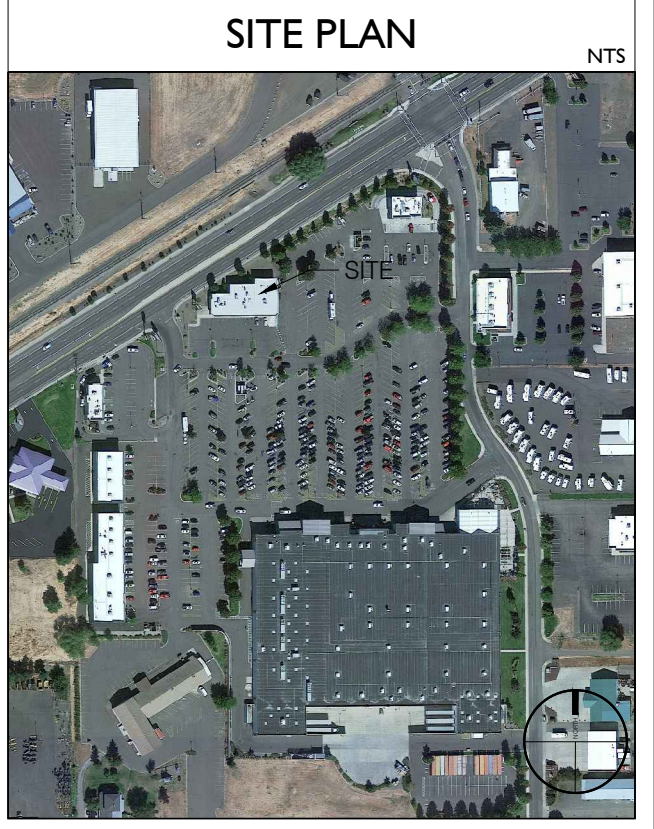

FLOOR PLAN SUMMARY	
TENANT A	1,322 S.F.
TENANT B	1,166 S.F.
TENANT C	1,984 S.F.
TENANT D	3,058 S.F.
BUILDING AREA	7,530 G.S.F.




THIS DRAWING IS FOR GENERAL INFORMATION PURPOSES ONLY. ANY AND ALL FEATURES, MATTERS AND OTHER INFORMATION DEPICTED HEREON OR CONTAINED HEREIN ARE FOR ILLUSTRATIVE PURPOSES ONLY.



SITE PLAN
SP-1
10/11/23



1
SP-1
EXISTING
SITE PLAN
SCALE: 3/32" = 1'-0"

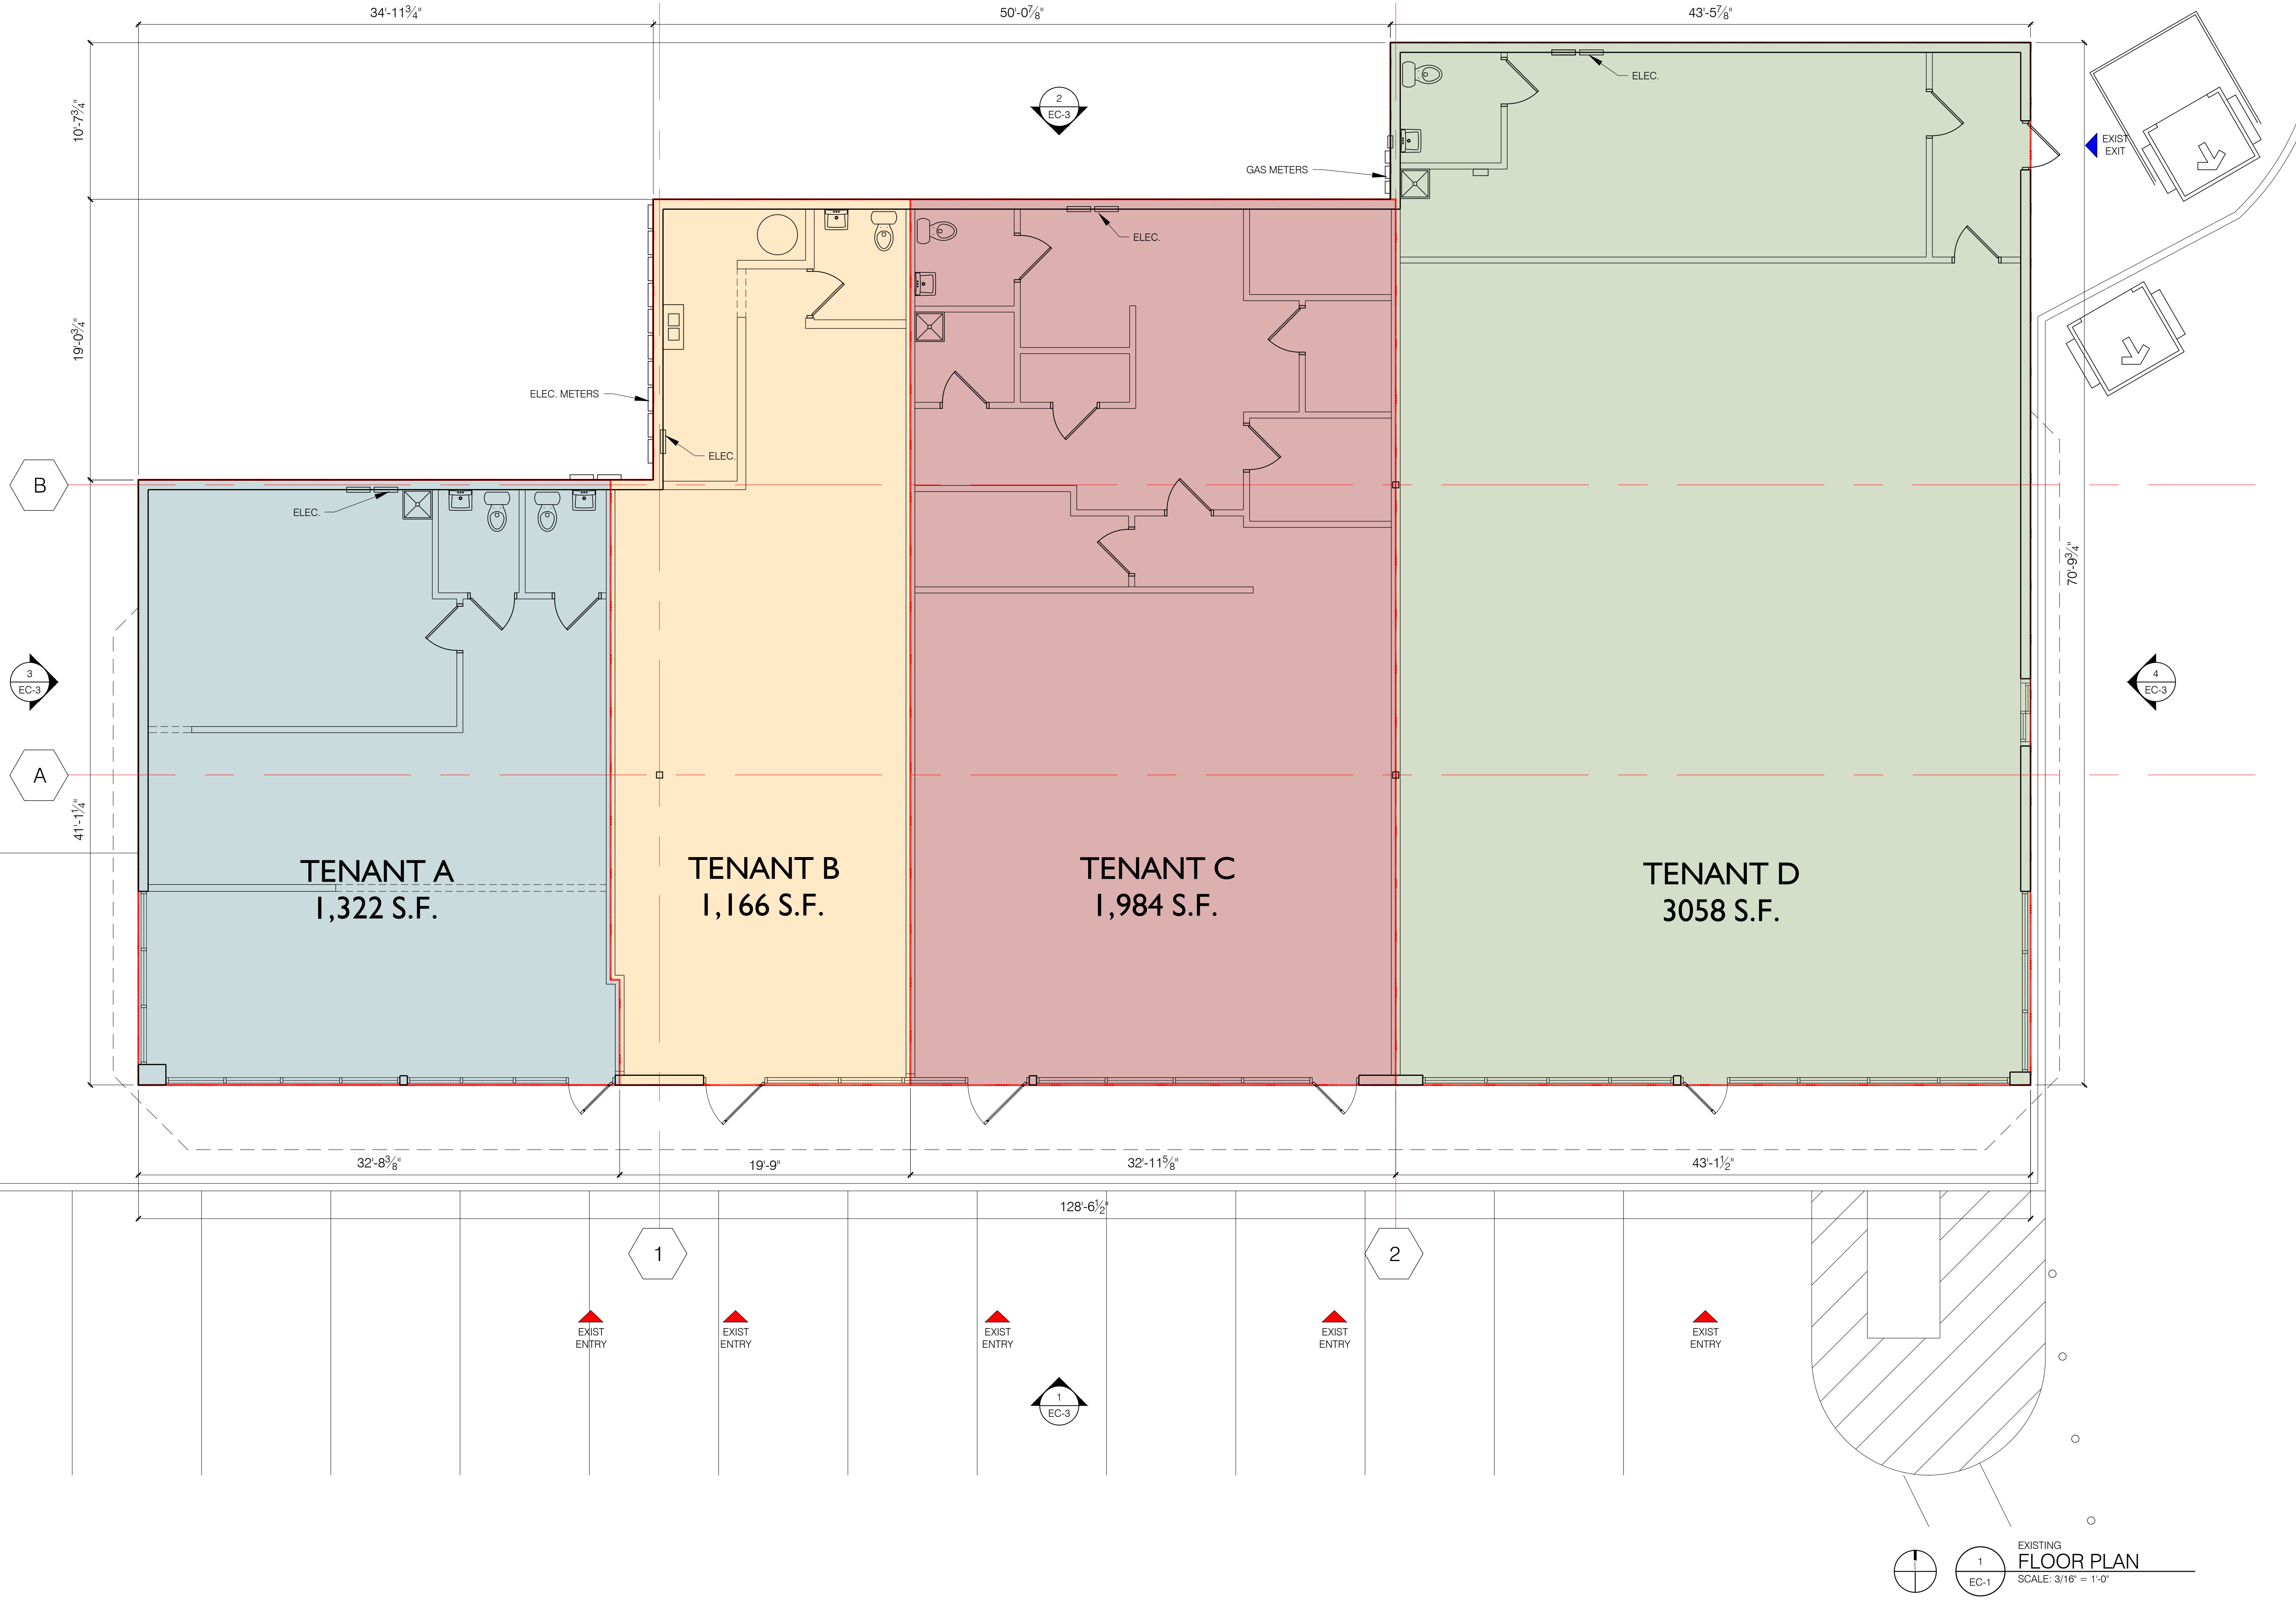

LaGrande, OR
 Commercial
 11621 Island Ave
 LaGrande OR 97850



FLOOR PLAN SUMMARY	
TENANT A	1,322 S.F.
TENANT B	1,166 S.F.
TENANT C	1,984 S.F.
TENANT D	3,058 S.F.
BUILDING AREA	7,530 G.S.F.



THIS DRAWING IS FOR GENERAL INFORMATION PURPOSES ONLY. ANY AND ALL FEATURES, MATTERS AND OTHER INFORMATION DEPICTED HEREON OR CONTAINED HEREIN ARE FOR ILLUSTRATIVE PURPOSES ONLY.




FLOOR PLAN
EC-1
 10/11/23

EXISTING FLOOR PLAN
 SCALE: 3/16" = 1'-0"

LaGrande, OR
Commercial

11621 Island Ave
LaGrande OR 97850

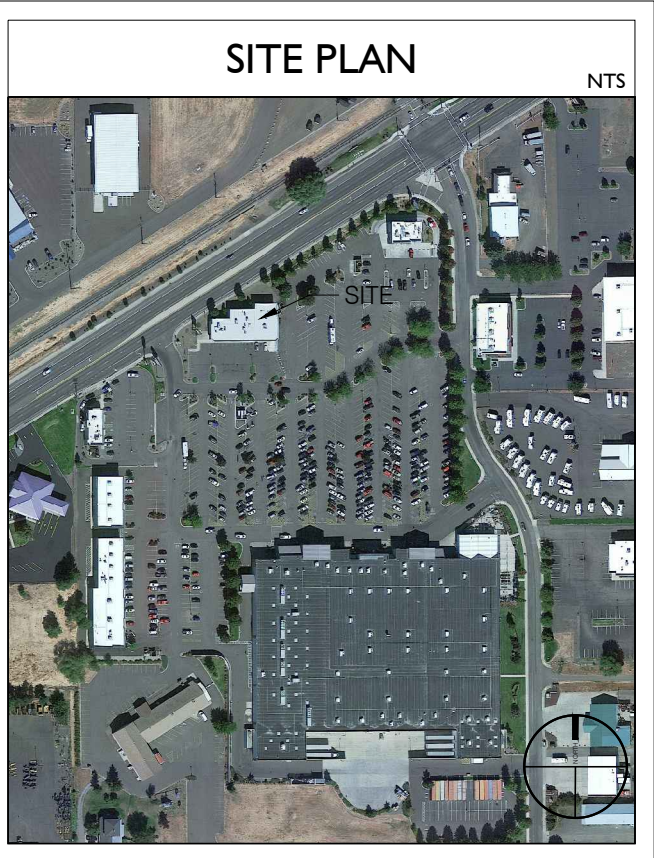

the CARRINGTON
company

THIS DRAWING IS FOR GENERAL INFORMATION PURPOSES ONLY. ANY AND ALL FEATURES, MATTERS AND OTHER INFORMATION DEPICTED HEREON OR CONTAINED HEREIN ARE FOR ILLUSTRATIVE PURPOSES ONLY.




ROOF PLAN
EC-2
10/11/23




1
EC-2
EXISTING
ROOF PLAN
SCALE: 3/16" = 1'-0"

LaGrande, OR
Commercial



11621 Island Ave
LaGrande OR 97850

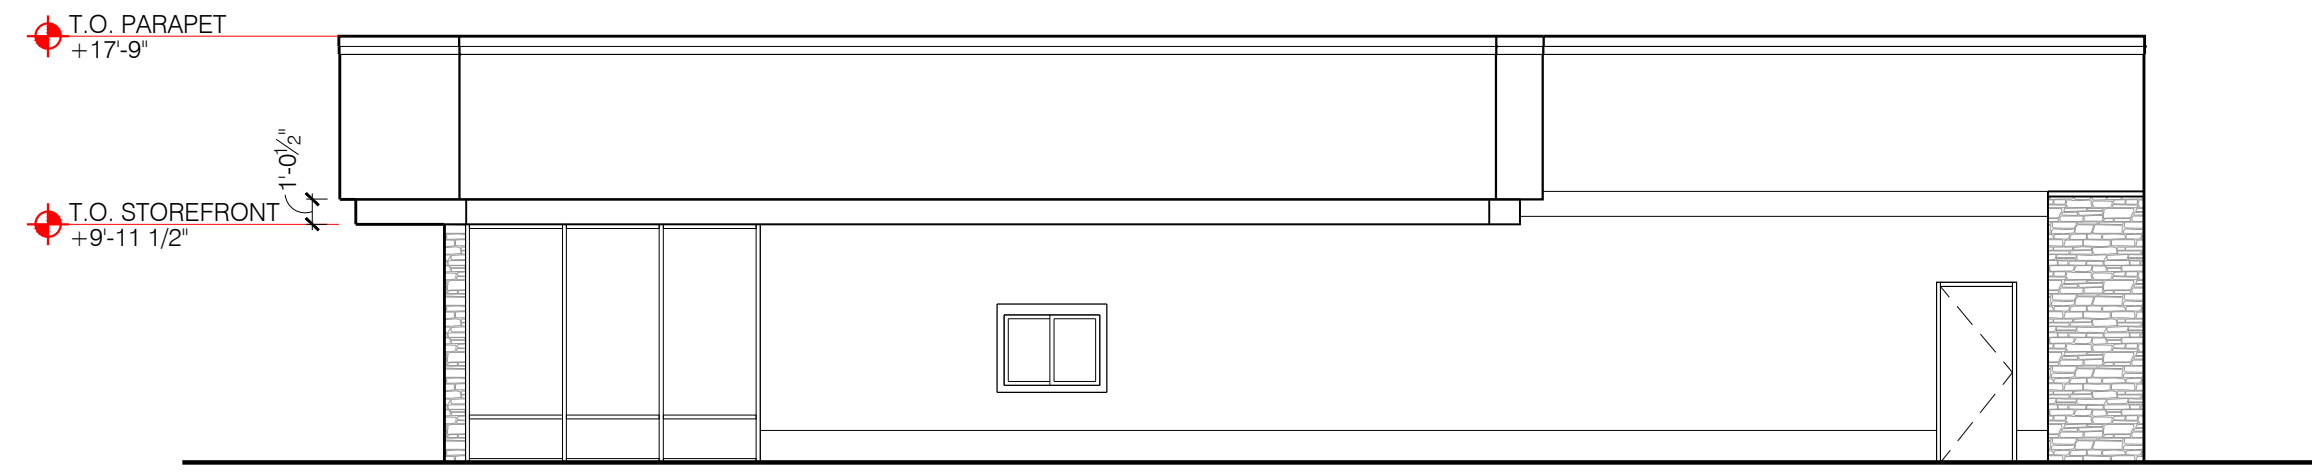


4 EXISTING EAST ELEVATION
EC-3 SCALE: 1/8" = 1'-0"

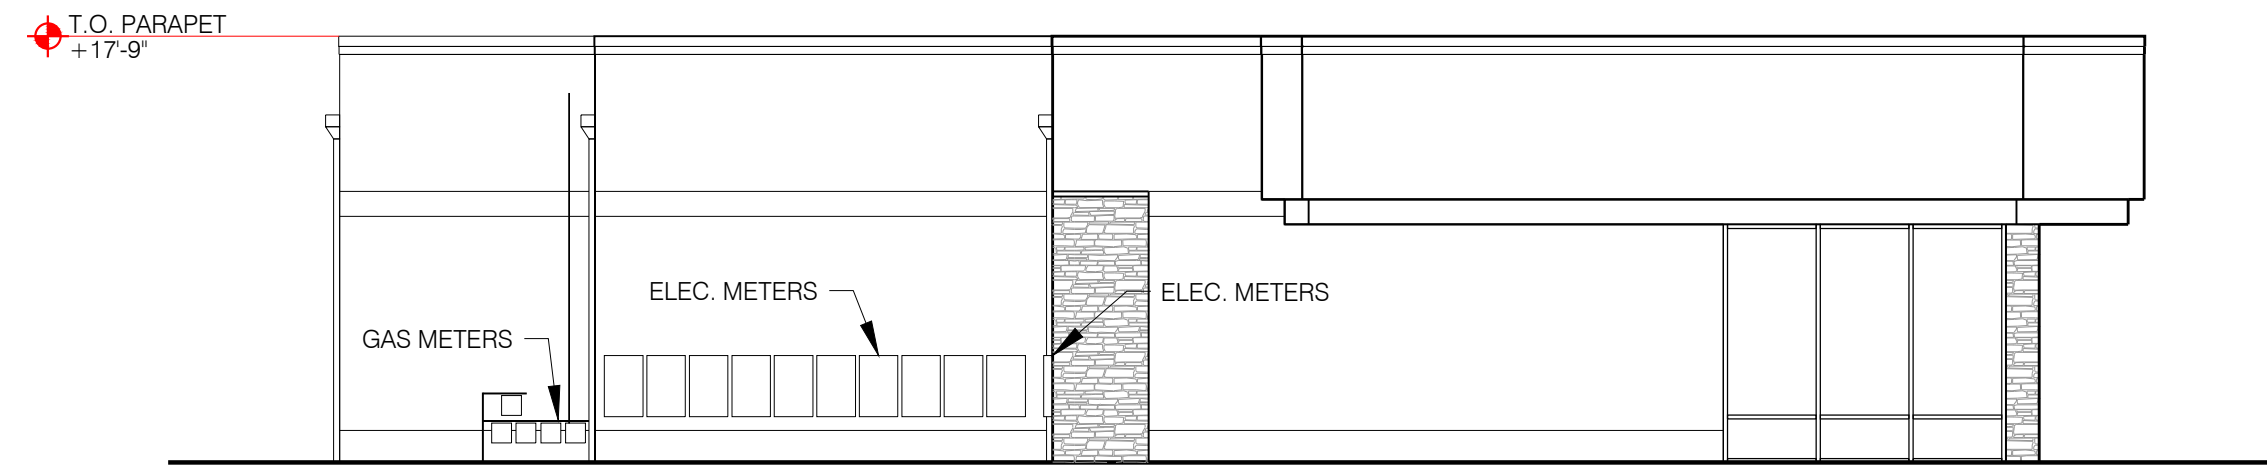

3 EXISTING WEST ELEVATION
EC-3 SCALE: 1/8" = 1'-0"

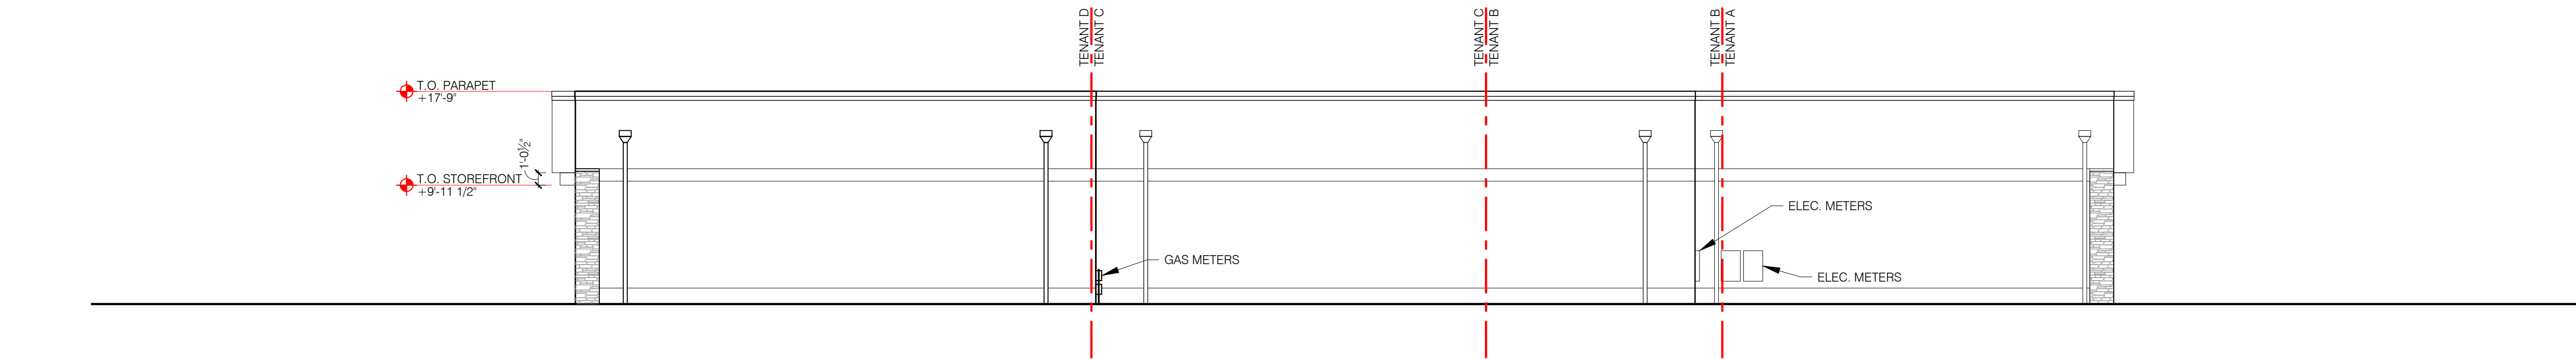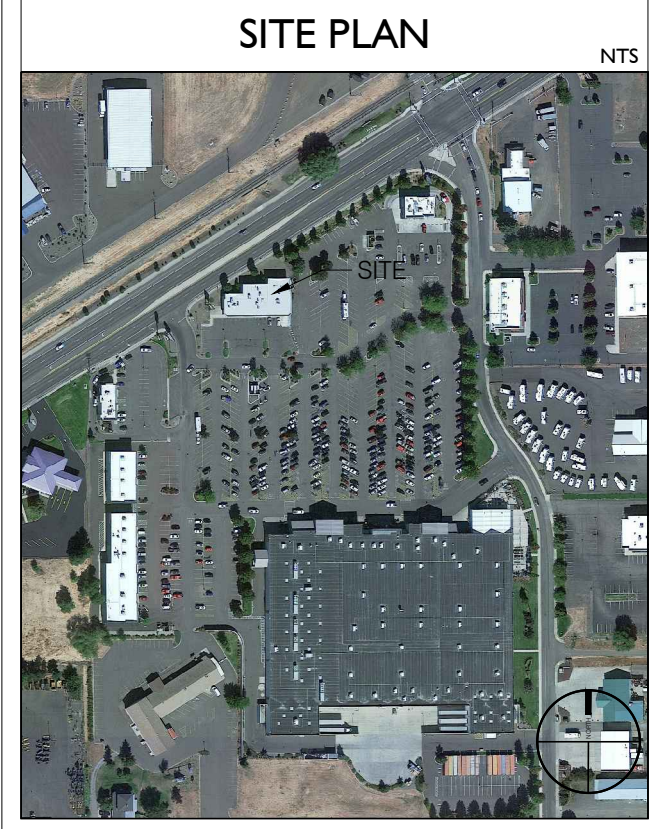

2 EXISTING NORTH ELEVATION
EC-3 SCALE: 1/8" = 1'-0"

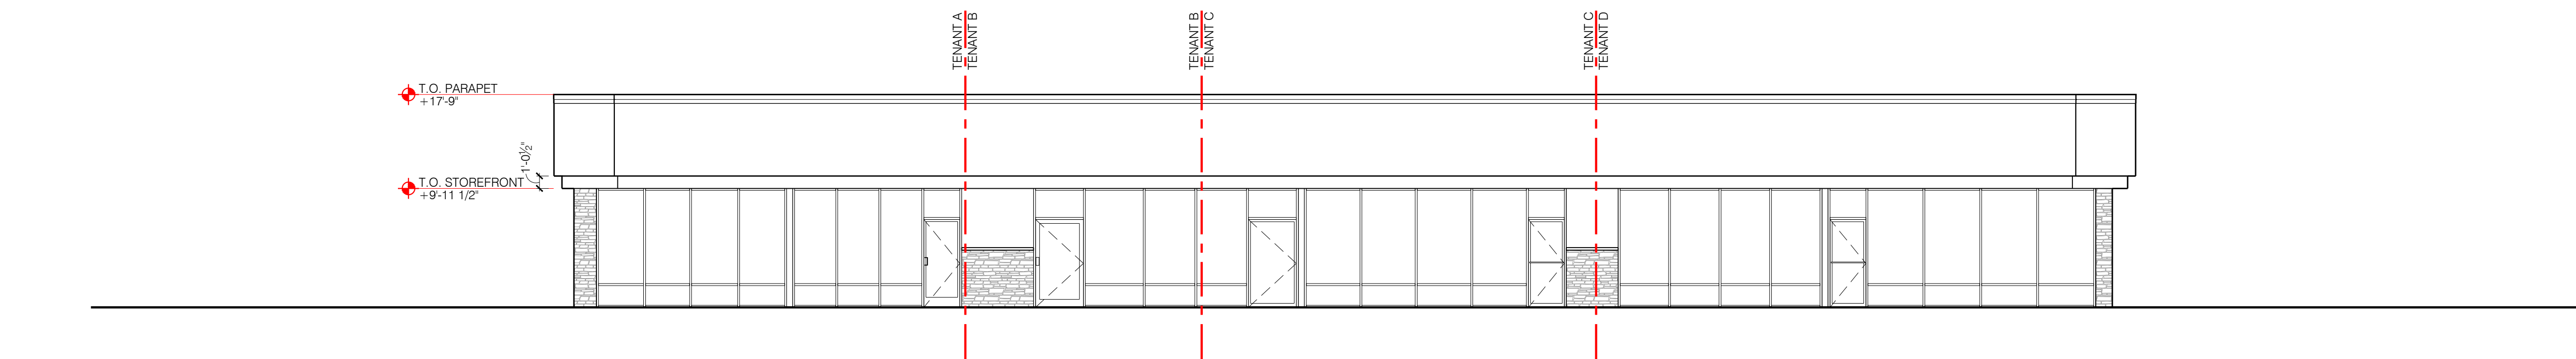

1 EXISTING SOUTH ELEVATION
EC-3 SCALE: 1/8" = 1'-0"



THIS DRAWING IS FOR GENERAL INFORMATION PURPOSES ONLY. ANY AND ALL FEATURES, MATTERS AND OTHER INFORMATION DEPICTED HEREON OR CONTAINED HEREIN ARE FOR ILLUSTRATIVE PURPOSES ONLY.



ELEVATIONS
EC-3
10/11/23