




 ARCHITECTURAL CIVIL GROUP 7730 MUSTANG STREET LAS VEGAS, NEVADA 89131 OFFICE: 702.355.9638 WEBSITE: WWW.ACGDESIGN		SEAL		CRAIG PROMENADE FLOOR PLAN 655 W CRAIG RD NORTH LAS VEGAS, NEVADA 89032		REVISIONS		APPROVAL
DATE: 3.31.16 ACG PROJ. NO: 160131 DRAWN BY: KMS CHECKED BY: KMS SCALE: VARIES		DRAWING NUMBER: A1.00 SHEET 1 OF 4 AGENCY NUMBER:		REV.	DESCRIPTION	APPROV. BY	DATE	

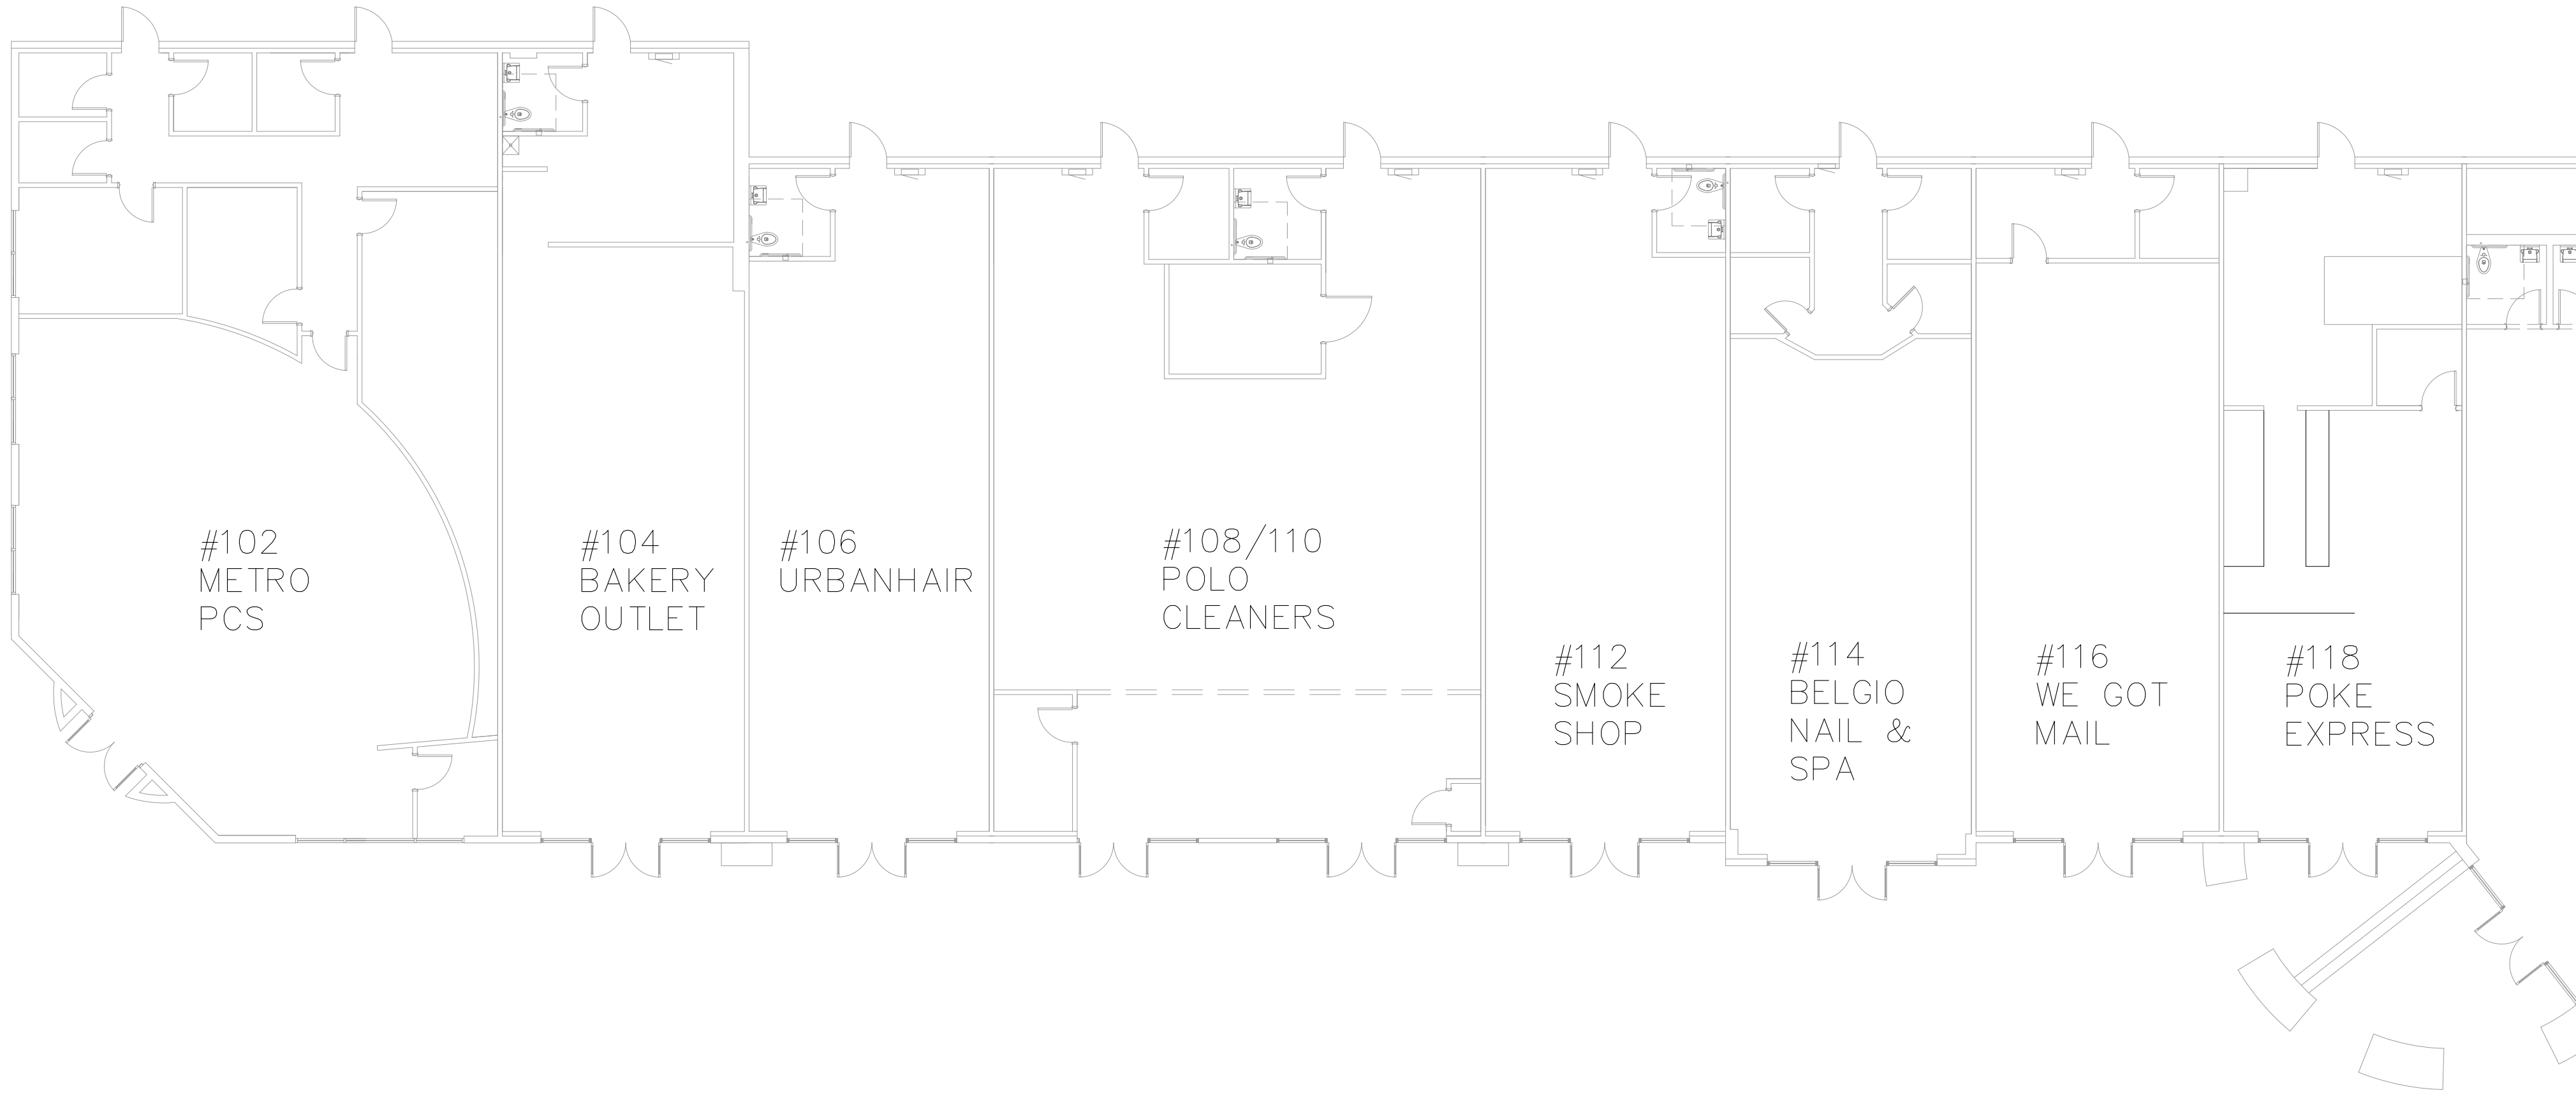


1 ENLARGED PLAN
SCALE: 1/8" = 1'-0"

REVISIONS	APPROVAL
REV.	DESCRIPTION
	APPROV. BY
	DATE

CRAIG PROMENADE

ENLARGED PLAN
655 W CRAIG RD
NORTH LAS VEGAS, NEVADA 89032

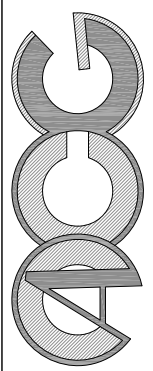

ARCHITECTURAL CIVIL GROUP
7730 MUSTANG STREET
LAS VEGAS, NEVADA 89131
OFFICE: 702.355.9638
WEBSITE: WWW.ACGDESIGN

SEAL

DATE:	3.31.16
ACG PROJ. NO:	160131
DRAWN BY:	KMS
CHECKED BY:	KMS
SCALE:	VARIES

DRAWING NUMBER:
A2.00

SHEET 2 OF 4

AGENCY NUMBER:
-



	ARCHITECTURAL CIVIL GROUP 7730 MUSTANG STREET LAS VEGAS, NEVADA 89131 OFFICE: 702.355.9638 WEBSITE: WWW.ACGDESIGN.COM	SEAL	
DATE: 3.31.16 ACG PROJ. NO: 160131 DRAWN BY: KMS CHECKED BY: KMS SCALE: VARIES			
DRAWING NUMBER: A3.00			
SHEET 3 OF 4		AGENCY NUMBER:	

PHARMACY
BOARD SHOP

#BIG
LOTS

#146
ELLAEM'S
SOULFOOD

#148
808HAWAII
MIXED PLATE

#150

#152

#154

#158/160

#162

#164 H&L
MASSAGE

ENLARGED PLAN

SCALE: 1/8" = 1'-0"

CRAIG PROMENADE

ENLARGED PLAN

655 W CRAIG RD
NORTH LAS VEGAS, NEVADA 89032

ACG
ARCHITECTURAL CIVIL GROUP
7730 MUSTANG STREET
LAS VEGAS, NEVADA 89131
OFFICE: 702.355.9638
WEBSITE: WWW.ACGDESIGN

SEAL

DATE: 3.31.16
ACG PROJ. NO: 160131
DRAWN BY: KMS
CHECKED BY: KMS
SCALE: VARIES

DRAWING NUMBER:

A4.00

SHEET 4 OF 4

AGENCY NUMBER:

-

REVISIONS

APPROVAL

APPROVED BY DATE

DESCRIPTION

REV.