



LEGEND			
EXISTING	NEW	LOW	DEMO
WALLS			
NEW/RELOCATED DOOR			

ISSUE DATES	
03-18-2024	ISSUE FOR REVIEW

**THE PRESERVE**  
2010 NORTH LOOP WEST, HOUSTON, TX 77018  
SUITE 10160

PROJECT:	THE PRESERVE
PLLOT SCALE:	1/8"=1'-0"
CHECKED BY:	WM
FILE NAME:	THE PRESERVE
SHEET TITLE:	EXISTING FLOOR PLAN

SHEET NUMBER  
**EX-1**

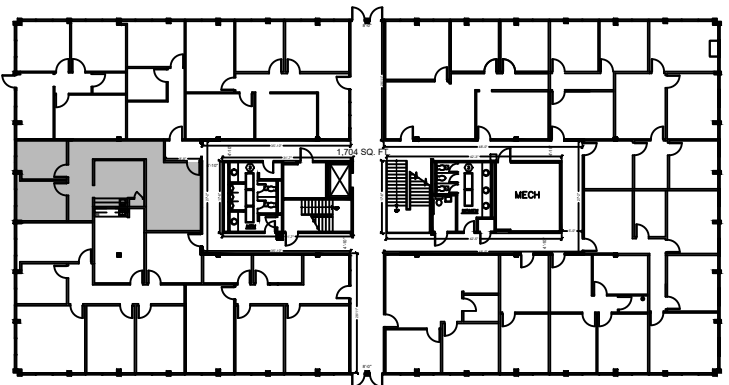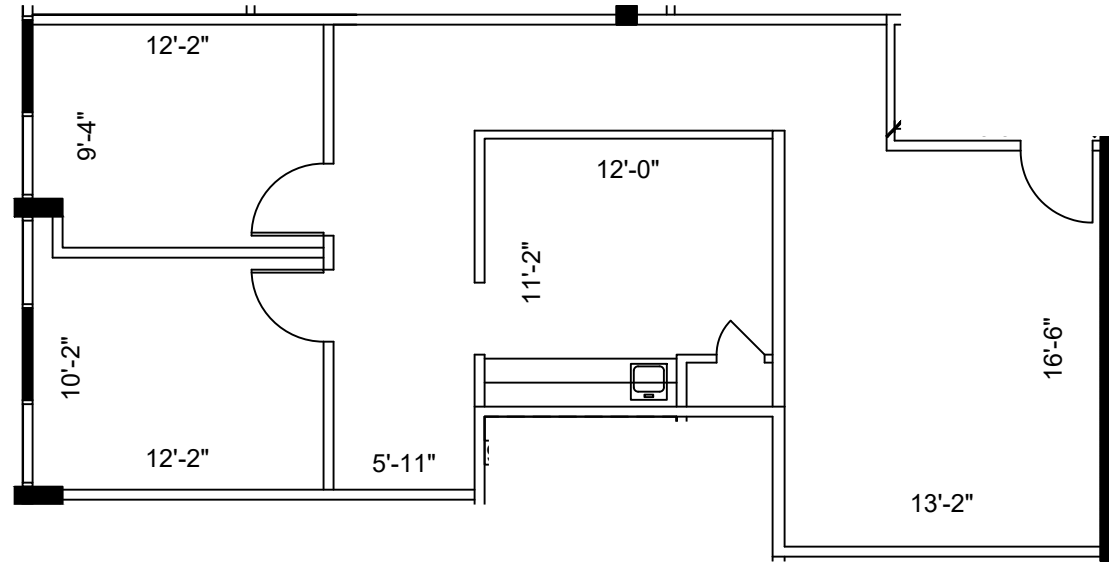

**SUITE 160**  
**1,026 NRA**

**1 FLOOR PLAN**  
SCALE: 1/8"=1'-0"

FLOOR PLANS MAY NOT BE TO SCALE AND MAY NOT REFLECT EXISTING CONDITIONS AND SHALL NOT BE RELIED UPON AS SUCH THESE DRAWINGS ARE DESIGN INTENT AND ARE AN EXHIBIT TO THE LEASE