


Sage Telecommunications
Warehouse Building Addition
205 Racquette Drive, Fort Collins, Colorado

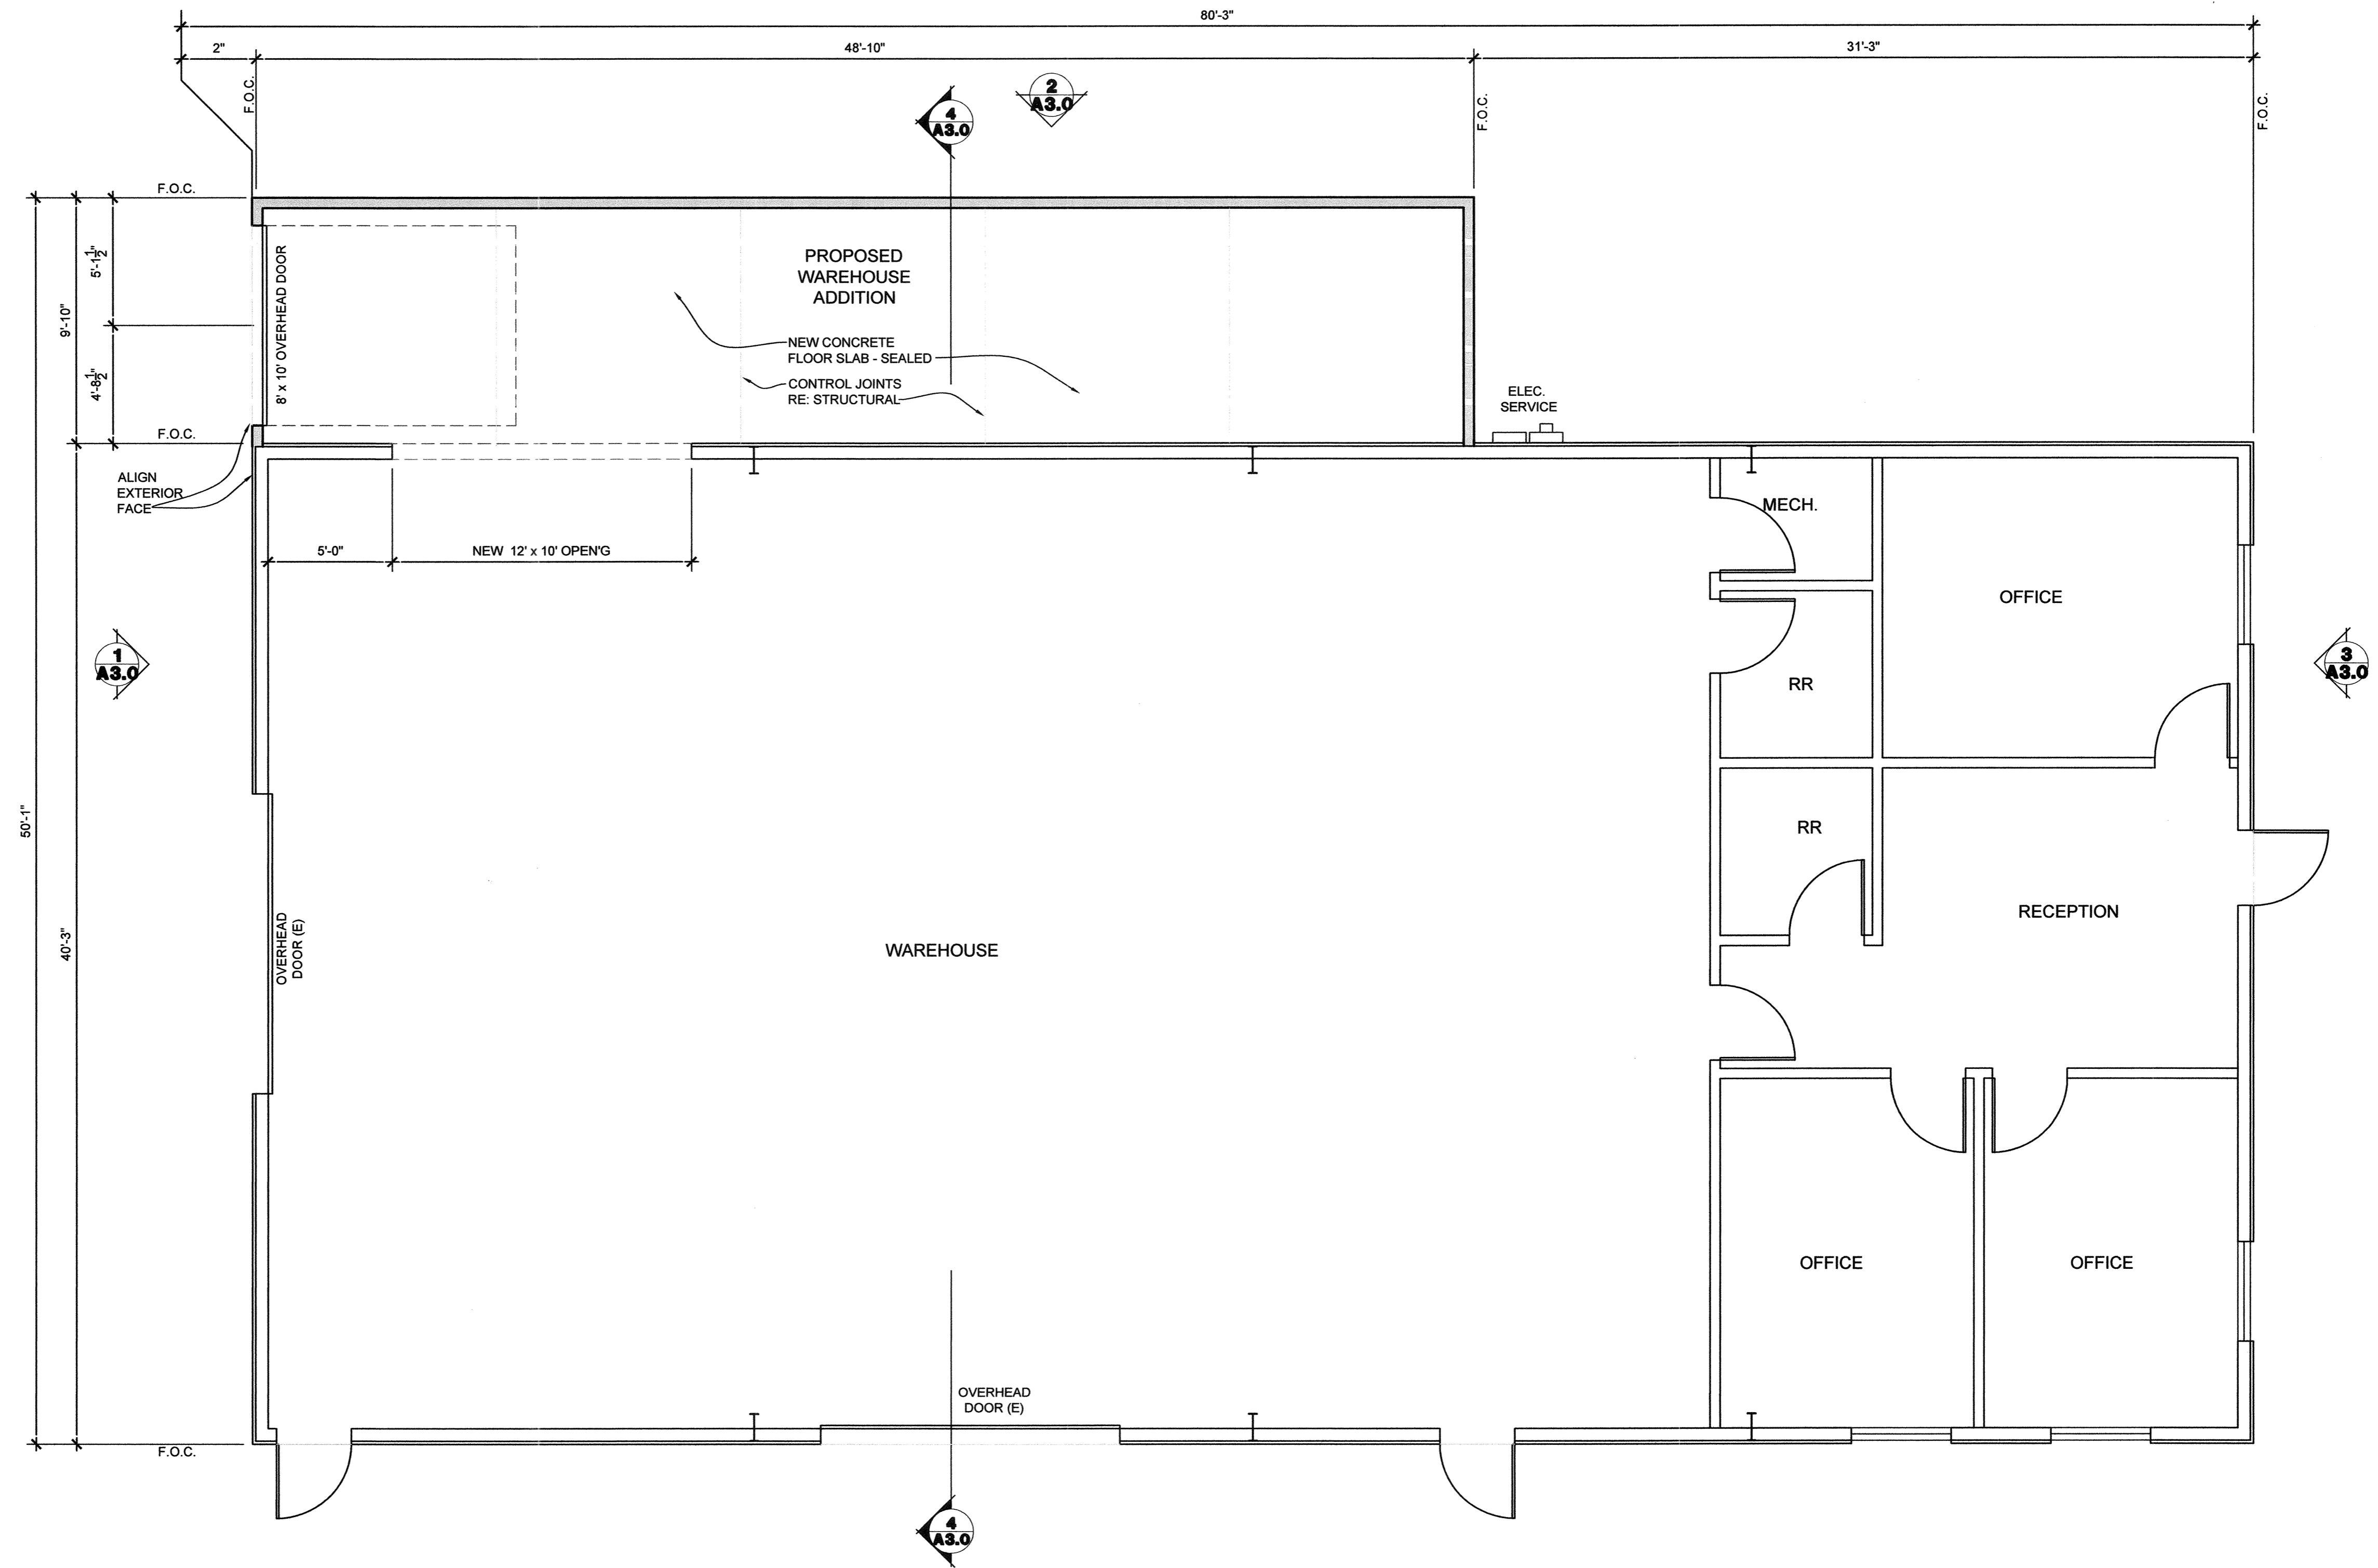


ELY ARCHITECTURE EXPRESSLY RESERVES ITS COMMON LAW COPYRIGHT AND OTHER PROPERTY RIGHTS IN THIS DOCUMENT. THIS DOCUMENT SHALL NOT BE REPRODUCED, COPIED, CHANGED, OR DISCLOSED IN ANY FORM OR MANNER WHATSOEVER WITHOUT FIRST OBTAINING THE EXPRESS WRITTEN CONSENT OF ELY ARCHITECTURE, INC. © ELY ARCHITECTURE, INC. 2011

SCALE: AS NOTED
DRAWN BY: TBD
CHECKED BY: RGE
PROJECT No:
ISSUE DATE: 02/04/2011
Plan Ck.

SHEET TITLE:

1 FLOOR PLAN
1/4" = 1'-0"

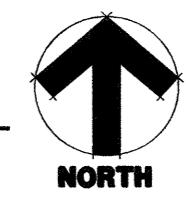

FLOOR PLAN
SHEET NUMBER:

A2.0