



2 PROPOSED OVERALL PLAN
SCALE: NTS



4 VICINITY MAP
SCALE: NTS

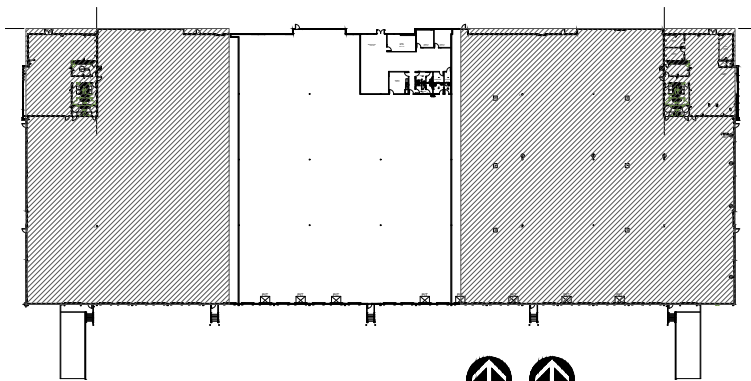

3 BUILDING KEY PLAN
SCALE: NTS

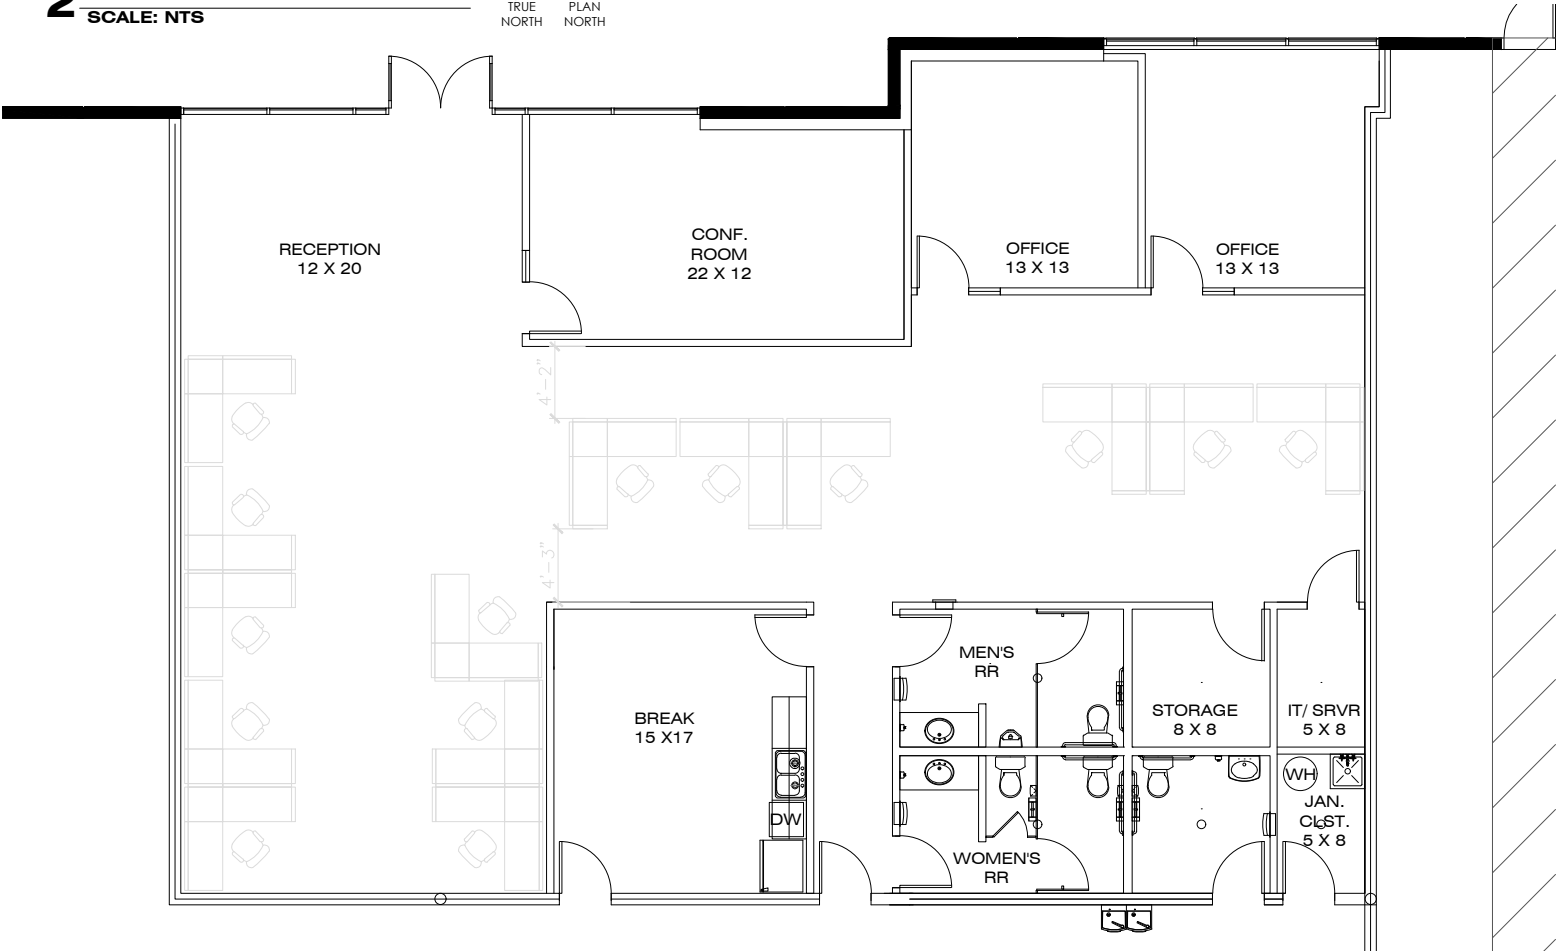

1 PROPOSED FLOOR PLAN
SCALE: NTS SF: 3,260 SF



FOR REFERENCE ONLY

8/26/2025

900 ARTHURS LN.
SUITE #303 | LEWISVILLE, TX
LEASE EXHIBIT

