



**HAY BUCHANAN**  
architects  
professional corporation  
p.o. box 2366 huntsville, al 35894 ph 256-881-3818

**SHOPS AT PARKWAY**  
PHASE I  
HUNTSVILLE, ALABAMA

project

revisions


date

rev. date  
 ▲  
 ▲  
 ▲  
 ▲

08/20/24

FLOOR PLAN

Sheet A101

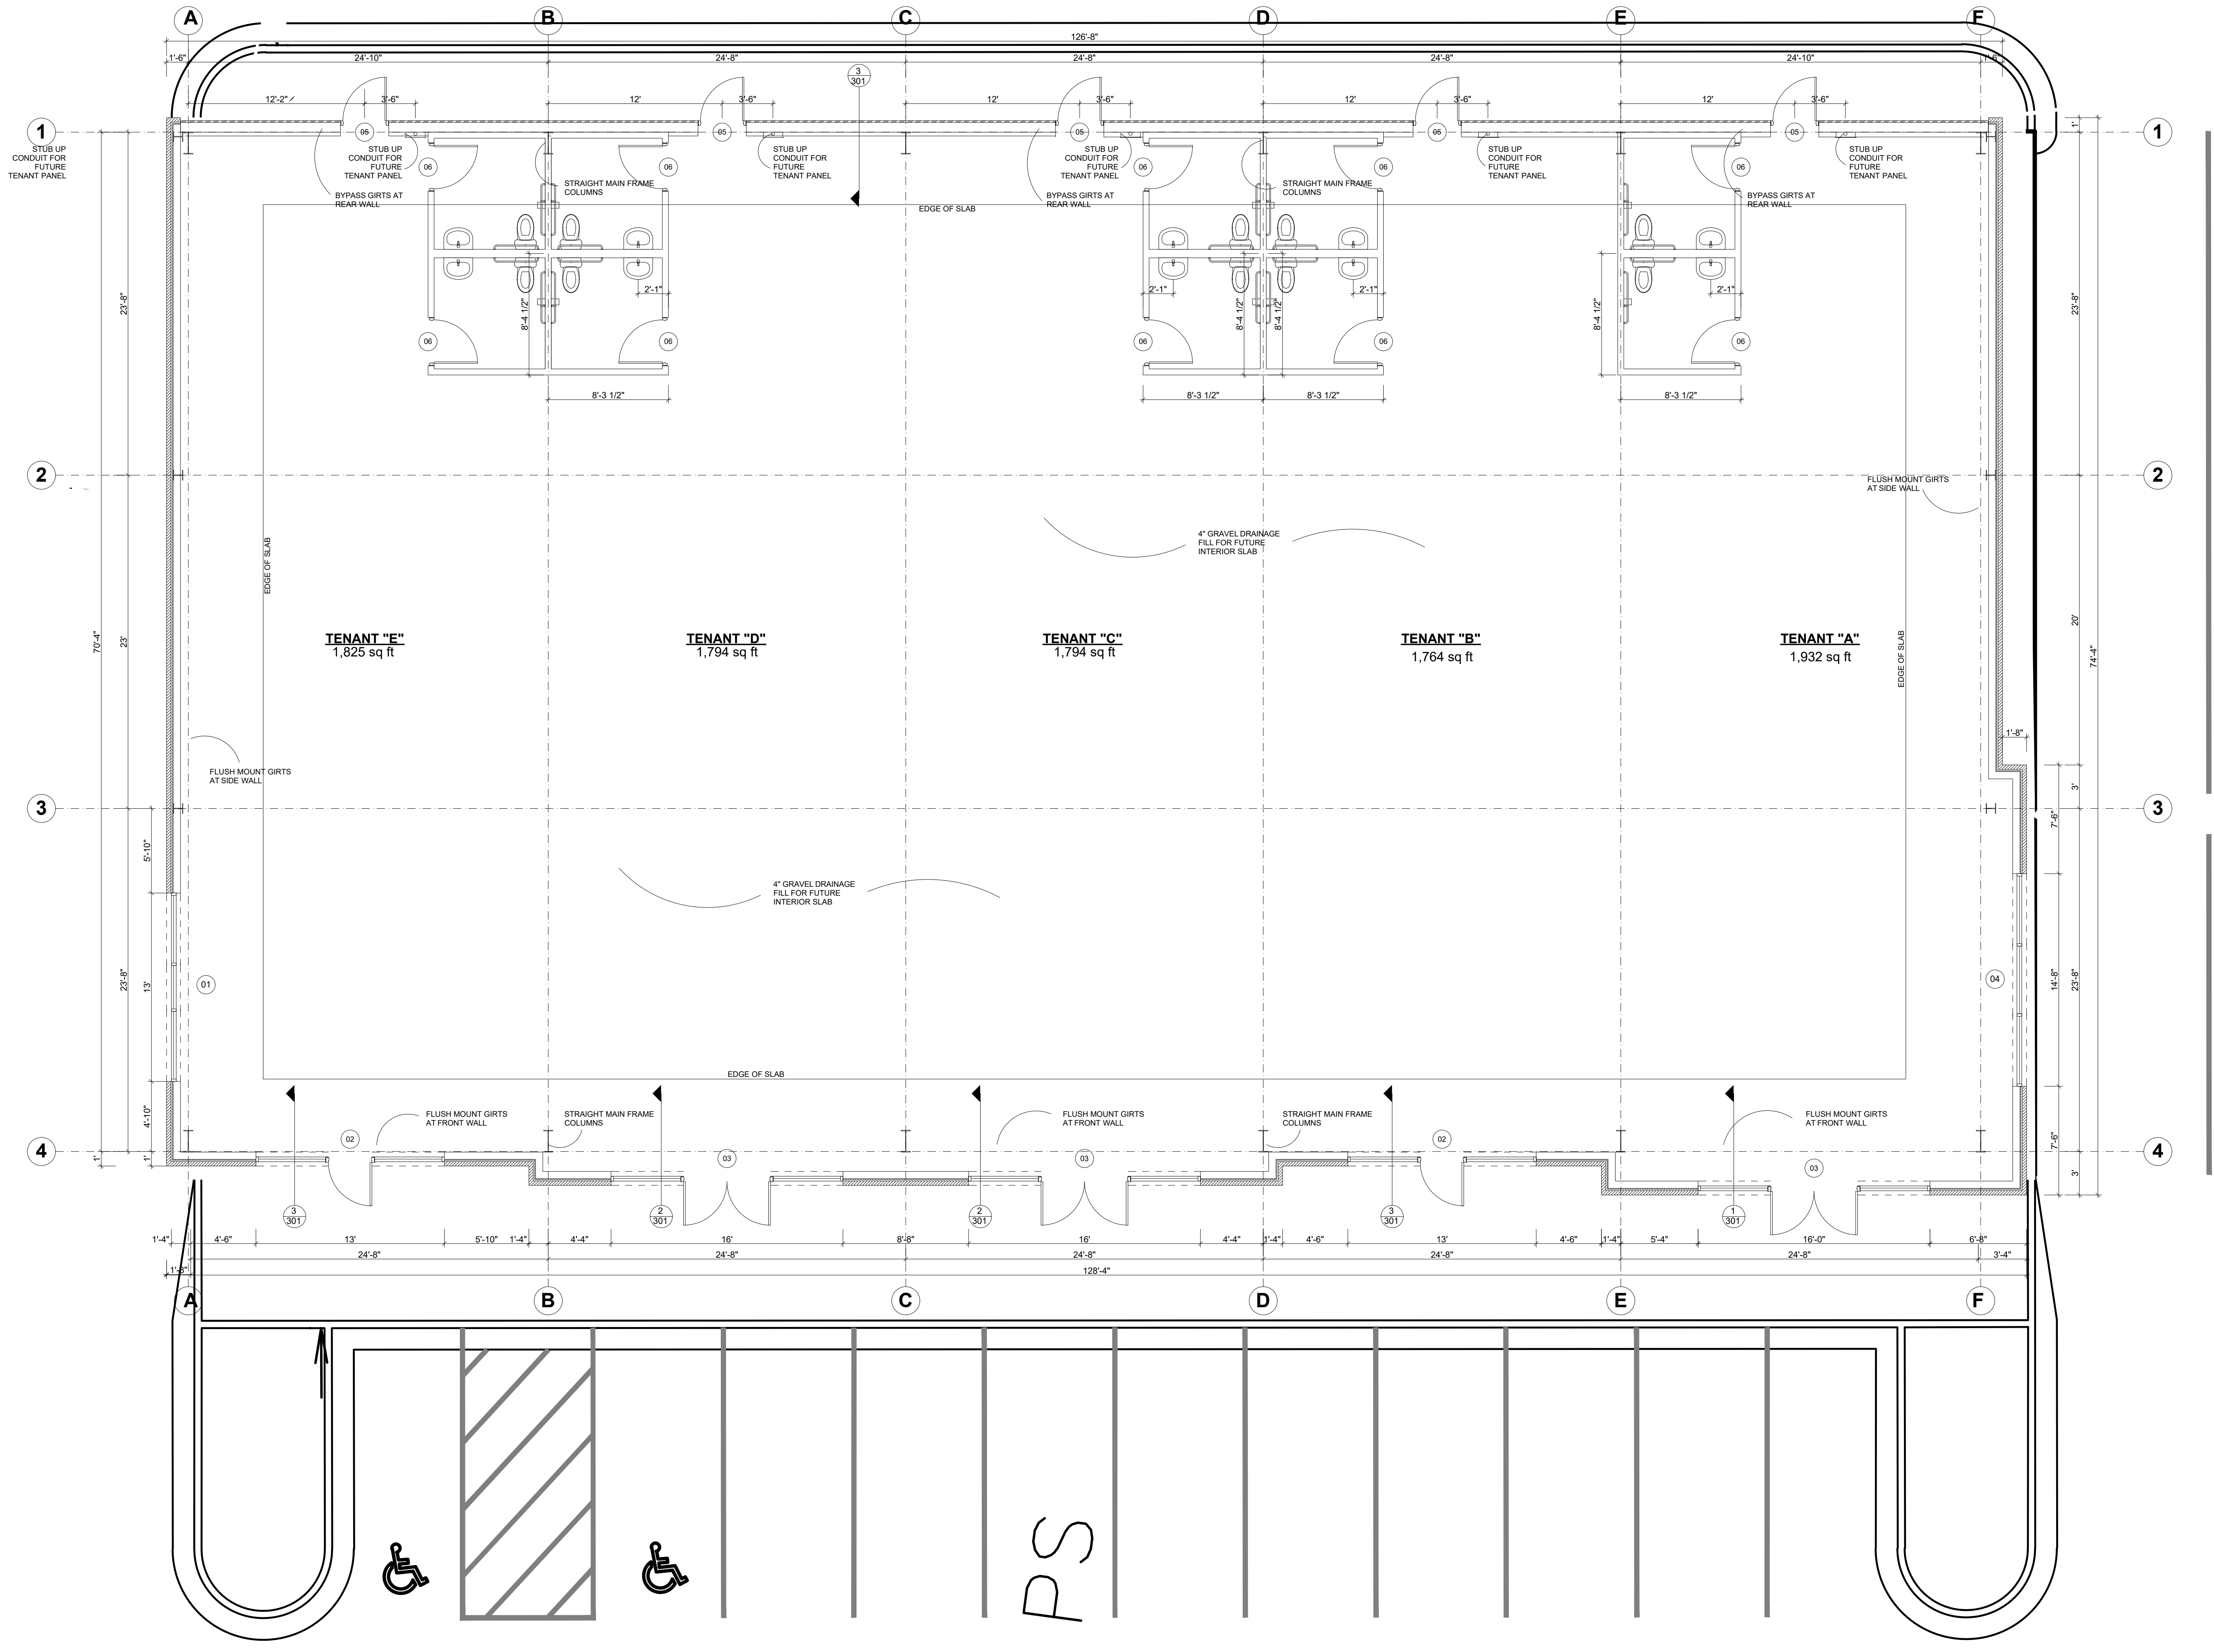

FLOOR PLAN

\\p01name\N\Pkwy SITE.rvt Hay Buchanan\Buckham\Buckham\PKwy\N PKwy SITE.rvt  
 plot date: 8/20/2024 4:02 PM  
 3111.0 3111.0 3111.0 3111.0  
 Drawn by: mb