


PERRY ELEMENTARY SCHOOL

32301-10
02/23/23

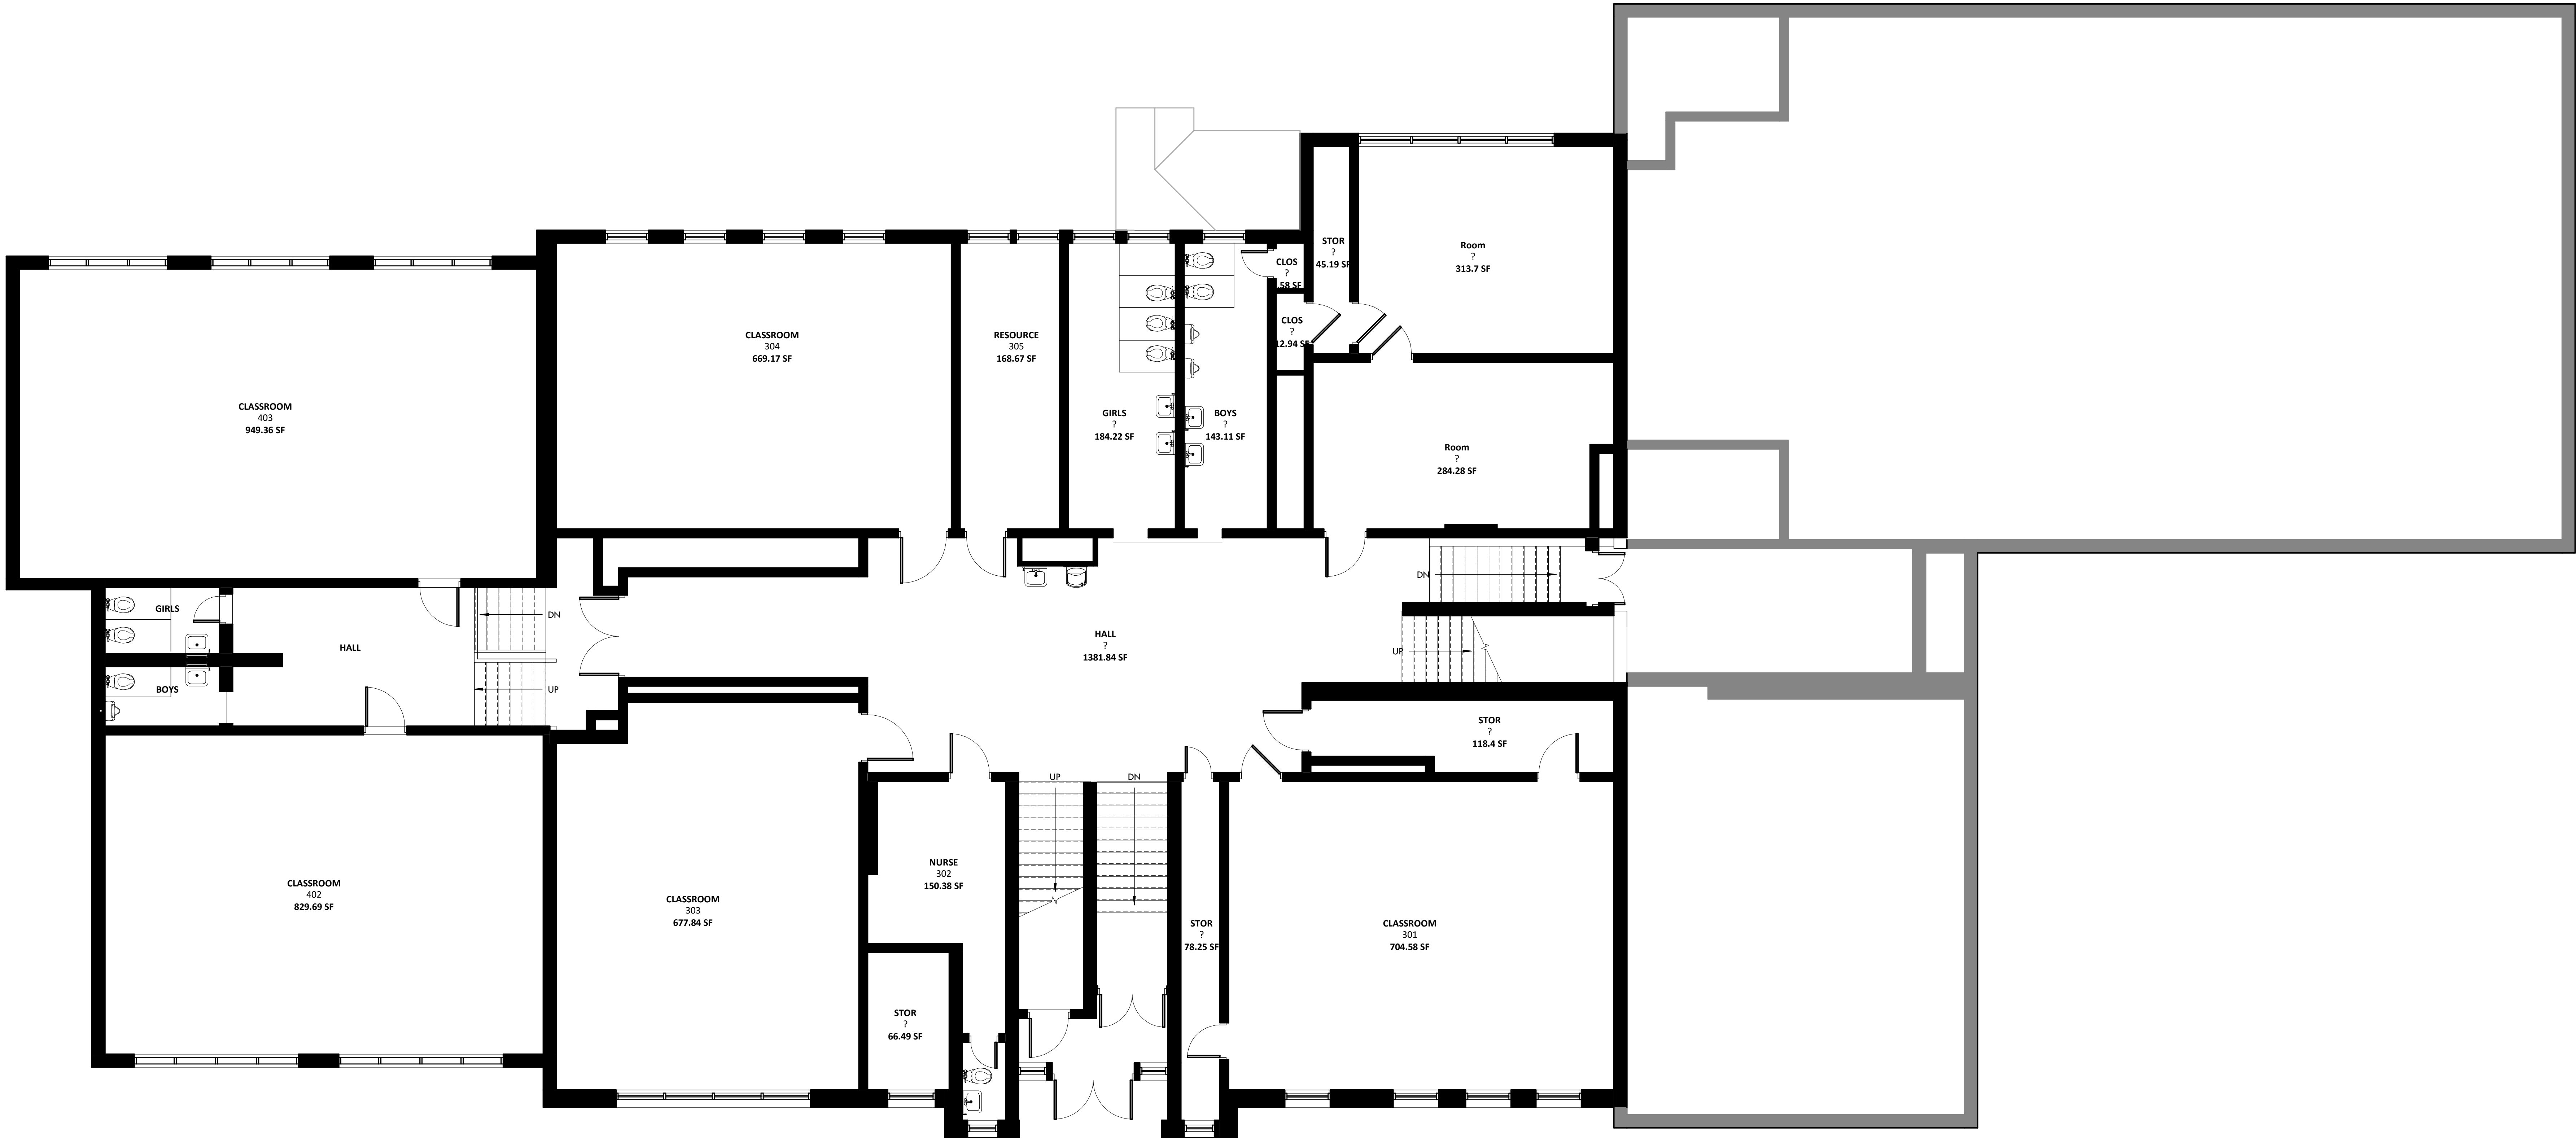

1 FIRST AND INTERMEDIATE FLOOR PLANS
SCALE: 3/16" = 1'-0"

