




**A SOUTH ELEVATION**  
SCALE: 1/8"=1'-0"

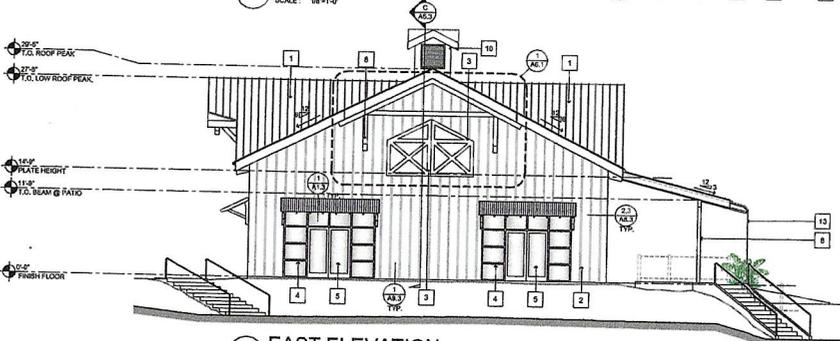

**B EAST ELEVATION**  
SCALE: 1/8"=1'-0"

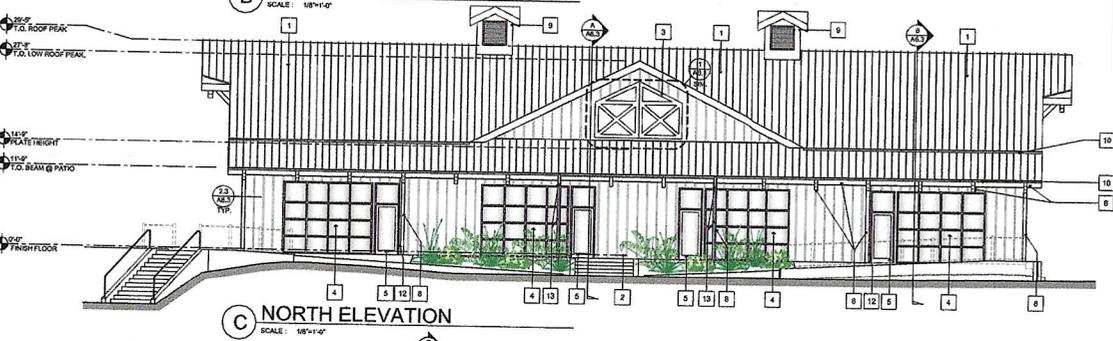

**C NORTH ELEVATION**  
SCALE: 1/8"=1'-0"

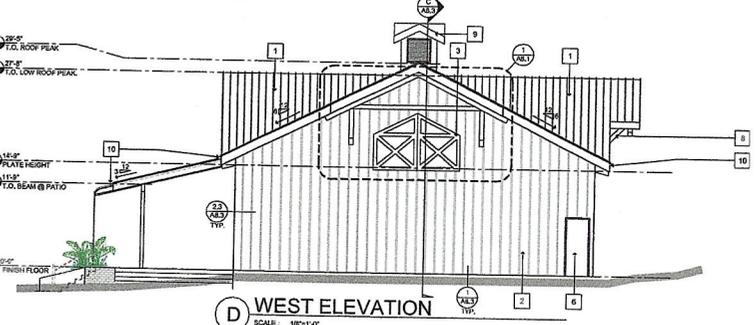


**D WEST ELEVATION**  
SCALE: 1/8"=1'-0"

**EXT. ELEVATIONS GENERAL NOTES.**

- SEE ROOF PLAN FOR ADDITIONAL INFORMATION
- ALL SIDING FINISHES TO BE INSTALLED ACCORDING TO MANUFACTURER'S SPECIFICATIONS. SEE WALL TYPE GENERAL NOTES FOR ADDITIONAL INFORMATION.
- PROVIDE CONTROL JOINTS AT ALL FLOOR LEVELS AND AS RECOMMENDED BY SIDING FINISH MANUFACTURER'S SPECIFICATIONS. ALL SIDING FINISH CONTRACTORS/INSTALLERS TO SUBMIT CONTROL JOINT REVEAL LOCATION SHOP DRAWINGS INCLUDING DETAILS TO ARCHITECT FOR REVIEW/ APPROVAL PRIOR TO ORDERING MATERIAL.

KEY NOTES/ COLORS	
1	STANDING SEAM METAL ROOFING TYP. COLOR: T8D SEE T8D
2	FIBER CEMENT BOND AND BATTEN SIDING TYP. COLOR: T8D SEE JAMES HARDIE
3	FIBER CEMENT BOARD TRIM TYP. COLOR: T8D SEE JAMES HARDIE
4	STOREFRONT WINDOWS / GLAZING SYSTEM TYP. COLOR: T8D SEE KAWNEER
5	STOREFRONT DOOR PER SCHEDULE TYP. COLOR: T8D SEE KAWNEER
6	HOLLOW METAL DOOR PER SCHEDULE TYP. COLOR: T8D SEE T8D
7	CANOPY TYP. COLOR: T8D
8	HEAVY TIMBER SUPPORTS TYP. COLOR: T8D
9	CUPOLA TYP.
10	24 GA. GALV. FINISHED GUTTER TYP. COLOR: T8D
11	DIVERTER STRIP COLOR: TO MATCH ROOFING
12	RECTANGULAR GHEET METAL DOWNSPOUT COLOR: T.8.D
13	DOWNSPOUT WITH DRAIN CHAIN COLOR: T.8.D

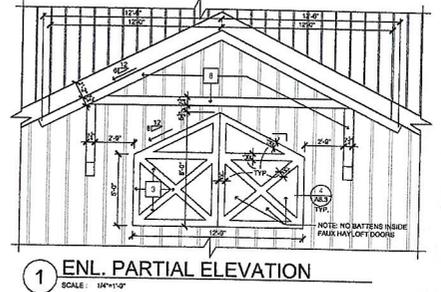

**1 ENL. PARTIAL ELEVATION**  
SCALE: 1/8"=1'-0"

PRELIMINARY

**lenity**  
architecture, inc.  
1303 300 0000  
1303 300 0000

**MARTIN**  
Scott Martin Construction, LLC

A NEW COMMERCIAL  
SHELL BUILDING FOR  
SCOTT MARTIN CONSTRUCTION  
1233 RIVERBEND RD., NW SALEM, OR 97304

**BUILDING  
ELEVATIONS**

NOT FOR CONSTRUCTION 02/16/2022

DATE  
10/22/2021

REVISED DATE

SHEET  
A6.1

PRELIMINARY

lenity  
architecture, inc.  
1000 West 12th Street, Suite 200  
Portland, OR 97201  
503.228.8800 • 503.228.8805 • info@lenityarch.com


MARTIN  
Scott Martin Construction LLC  
1233 RIVERBEND RD., NW SALEM, OR 97304

A NEW COMMERCIAL  
SHELL BUILDING FOR  
SCOTT MARTIN CONSTRUCTION  
1233 RIVERBEND RD., NW SALEM, OR 97304


BUILDING  
SECTIONS

DATE  
10/22/2021  
REVISED DATE  
SHEET  
A6.3

NOT FOR CONSTRUCTION 02/16/2022

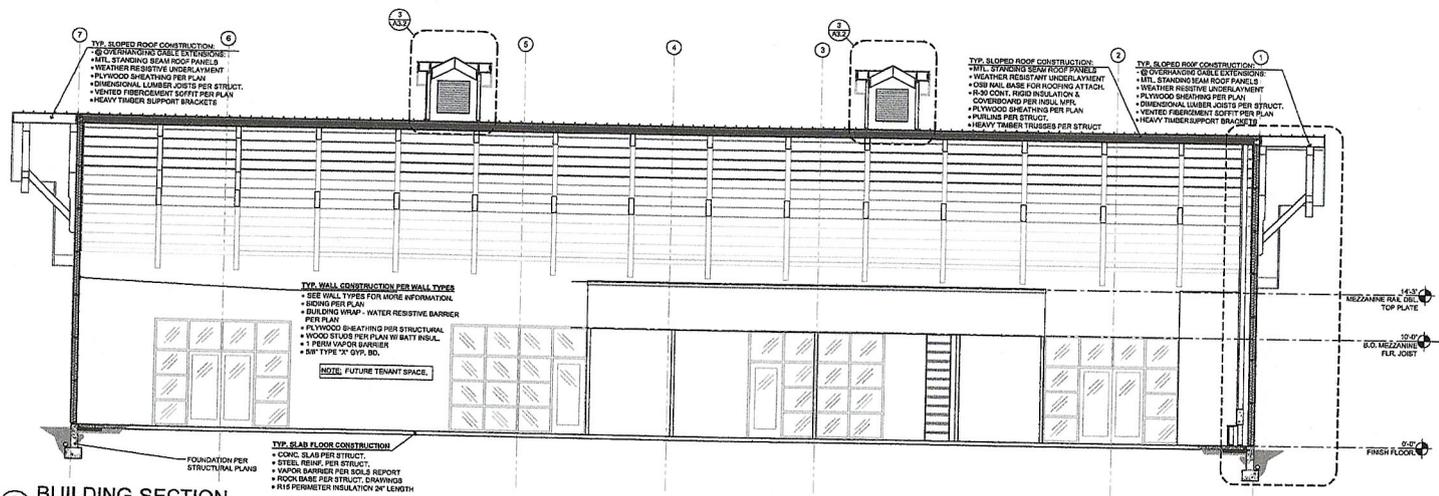

**BUILDING SECTION C**  
SCALE: 3/16" = 1'-0"

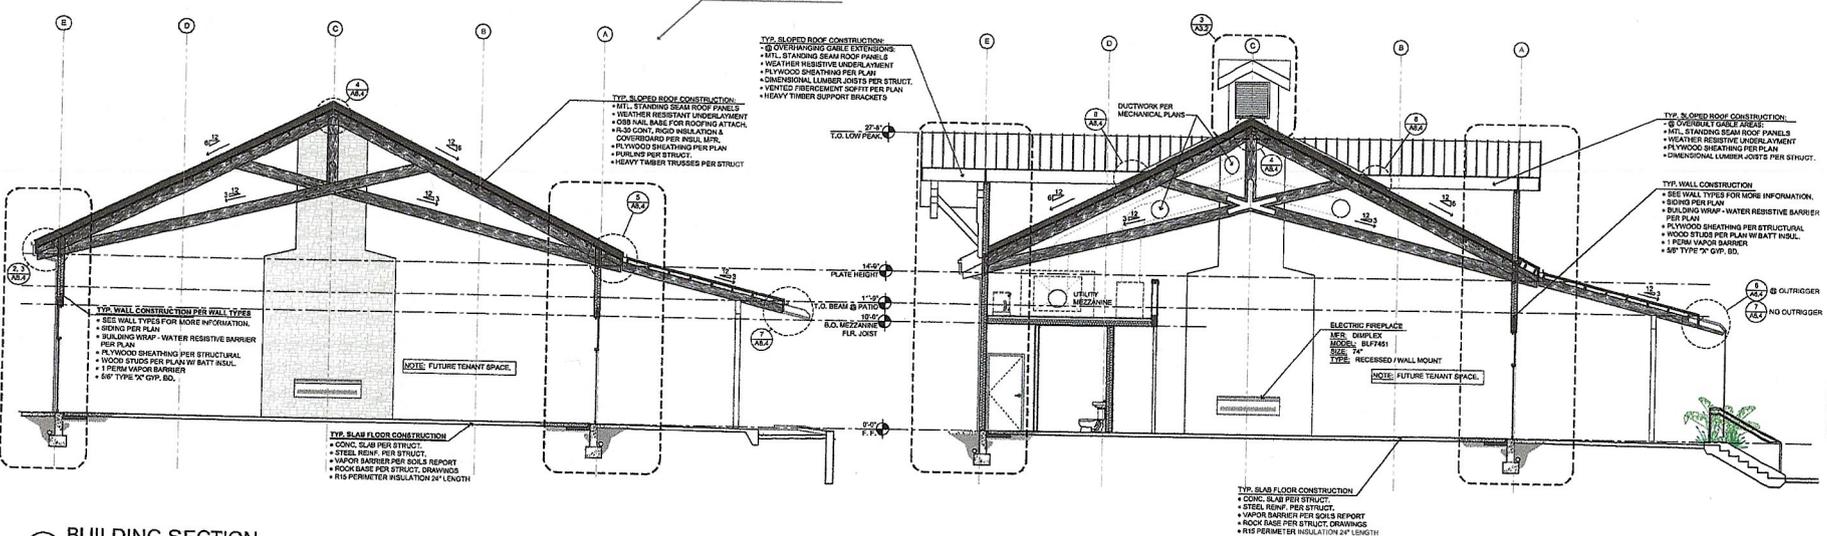

**BUILDING SECTION B**  
SCALE: 3/16" = 1'-0"

**BUILDING SECTION A**  
SCALE: 3/16" = 1'-0"