




TIDEWATER ENGINEERING, INC.
 200 PLANTATION CHASE
 ST. SIMONS ISLAND, GEORGIA 31522
 PHONE: (912) 268-2164 email: info@tidewatereng.com

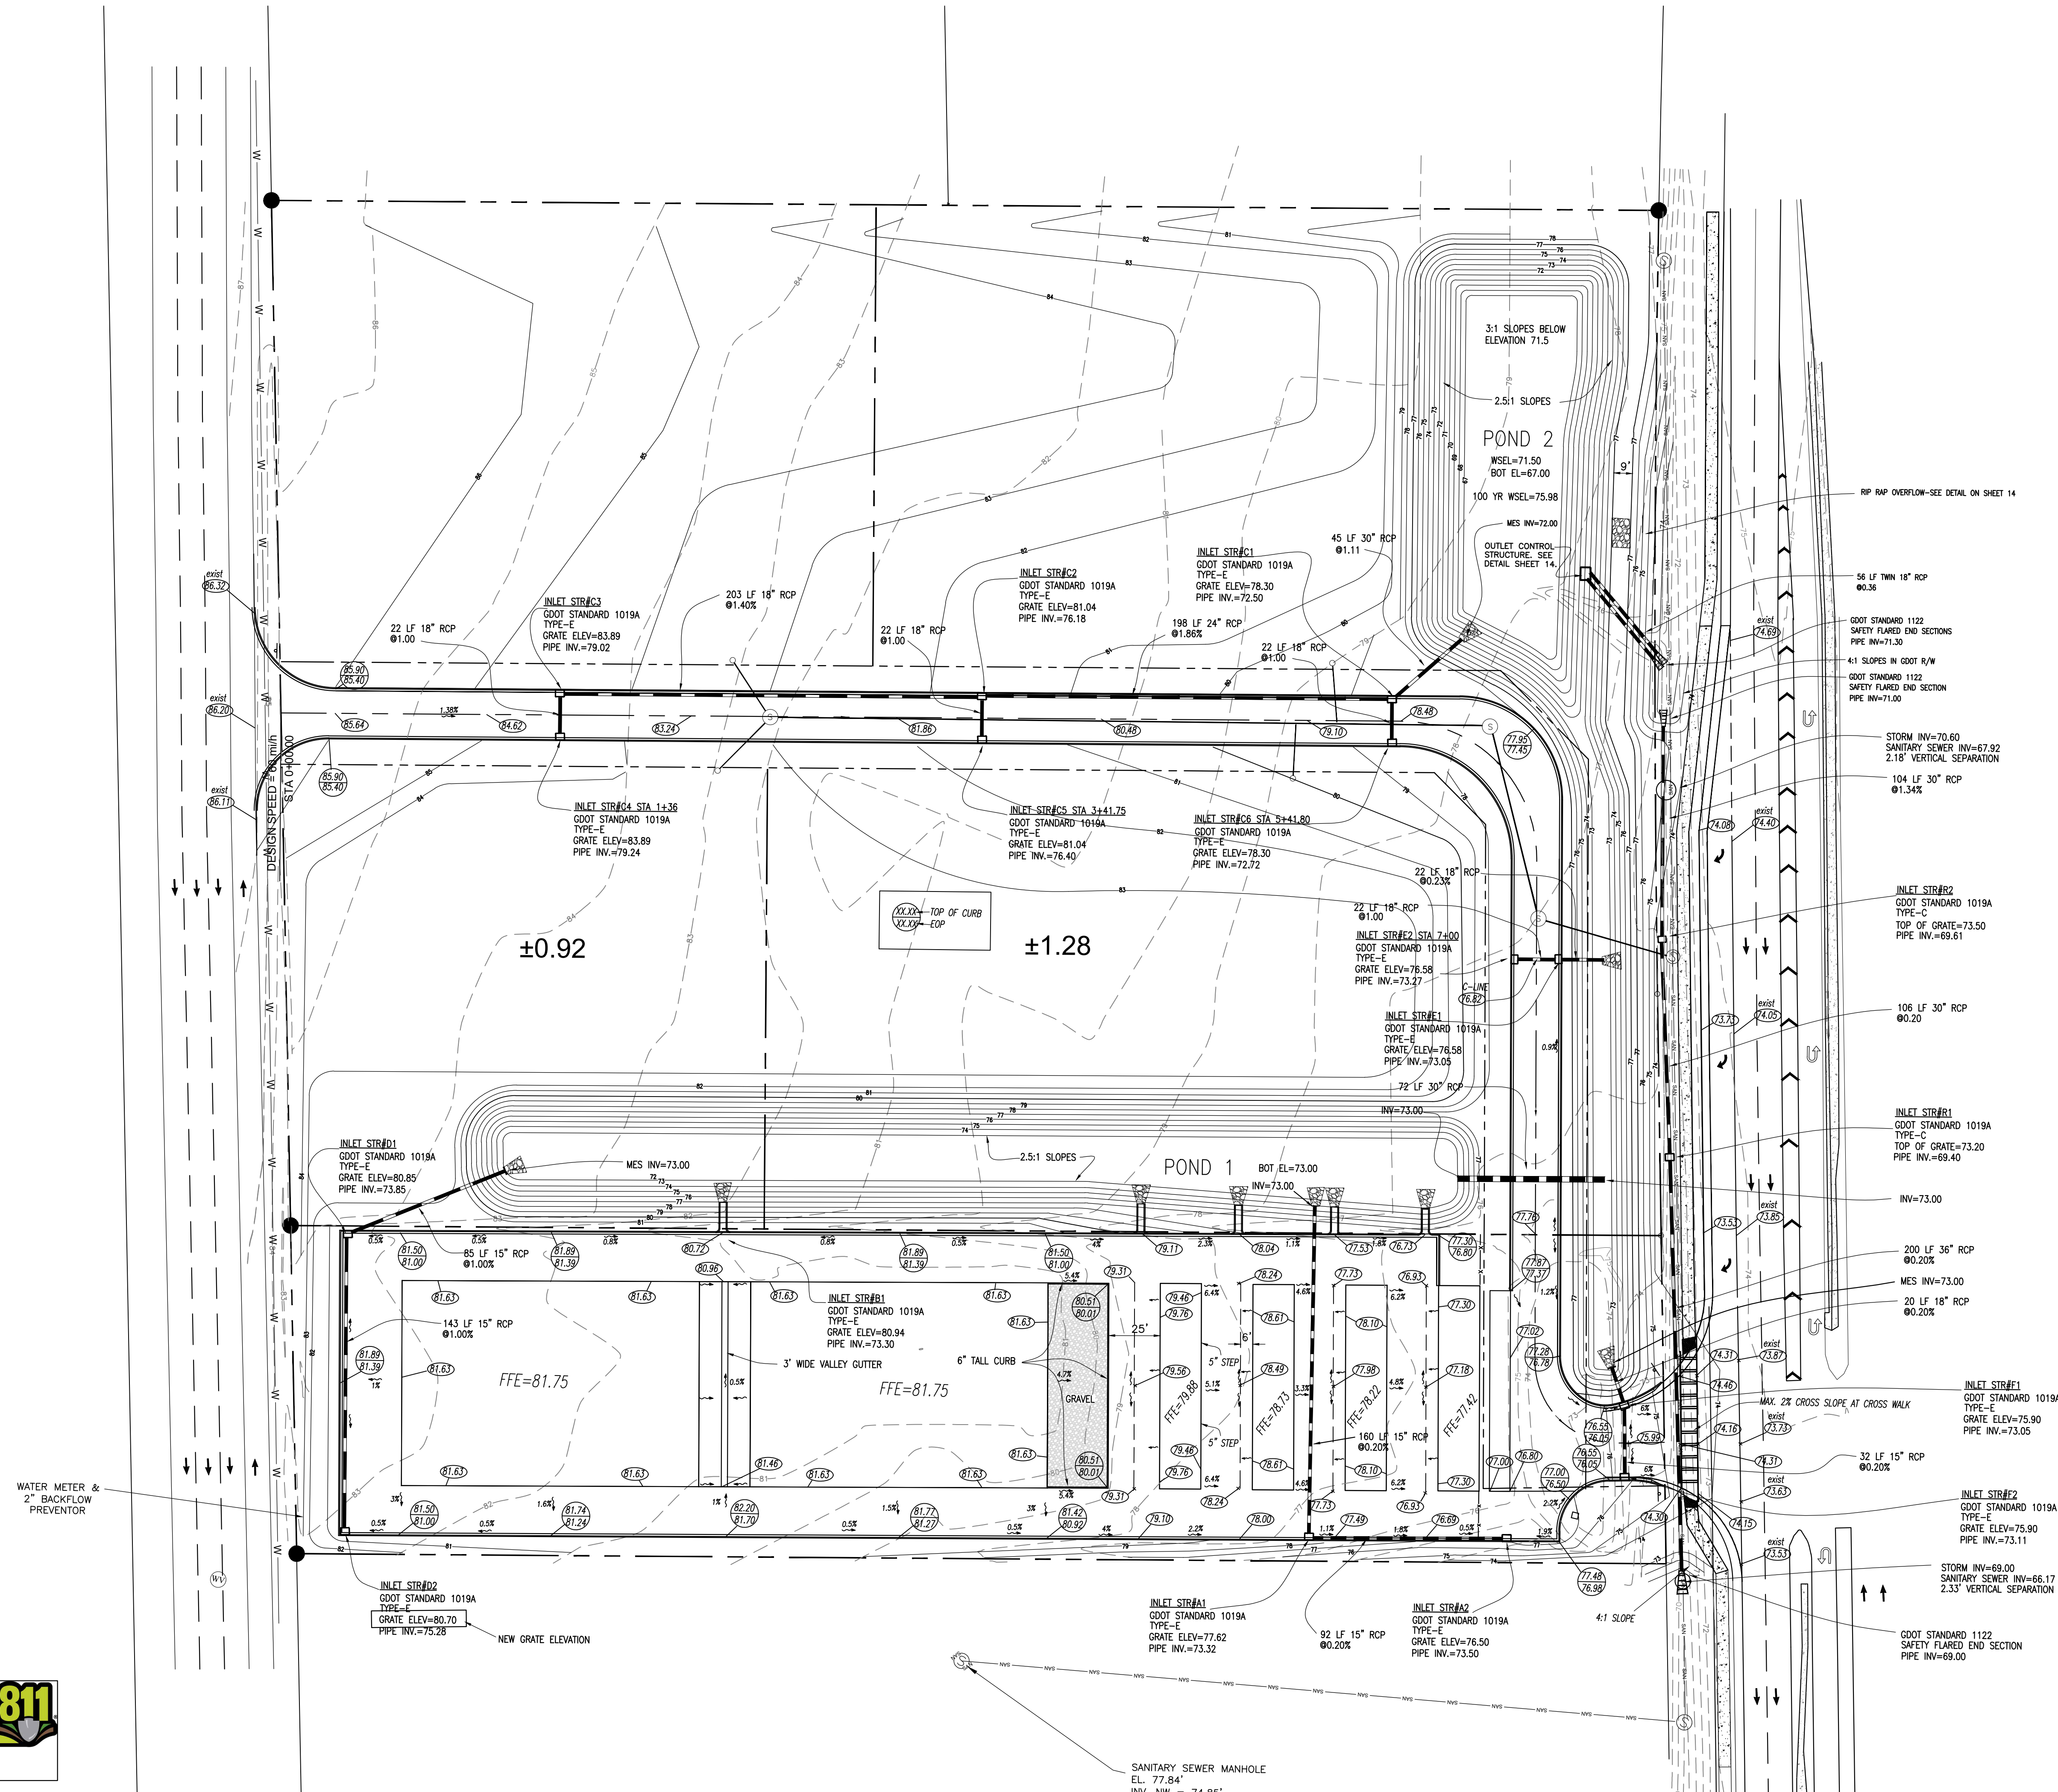

REV.	DATE:	DESCRIPTION
1	5/30/24	REVISE PER GDOT COMMENTS
2	6/14/24	REVISE PER GDOT AND CITY OF FOLKSTON COMMENTS

FOLKSTON STORAGE
 U.S. HWY 301
 FOLKSTON, CHARLTON COUNTY, GA
GRADING AND DRAINAGE PLAN

DRAWN: pss
 APPROVED: pss
 DATE:
 PROJ#: 24-018
 SCALE: AS SHOWN

SHEET
5 OF 18

