



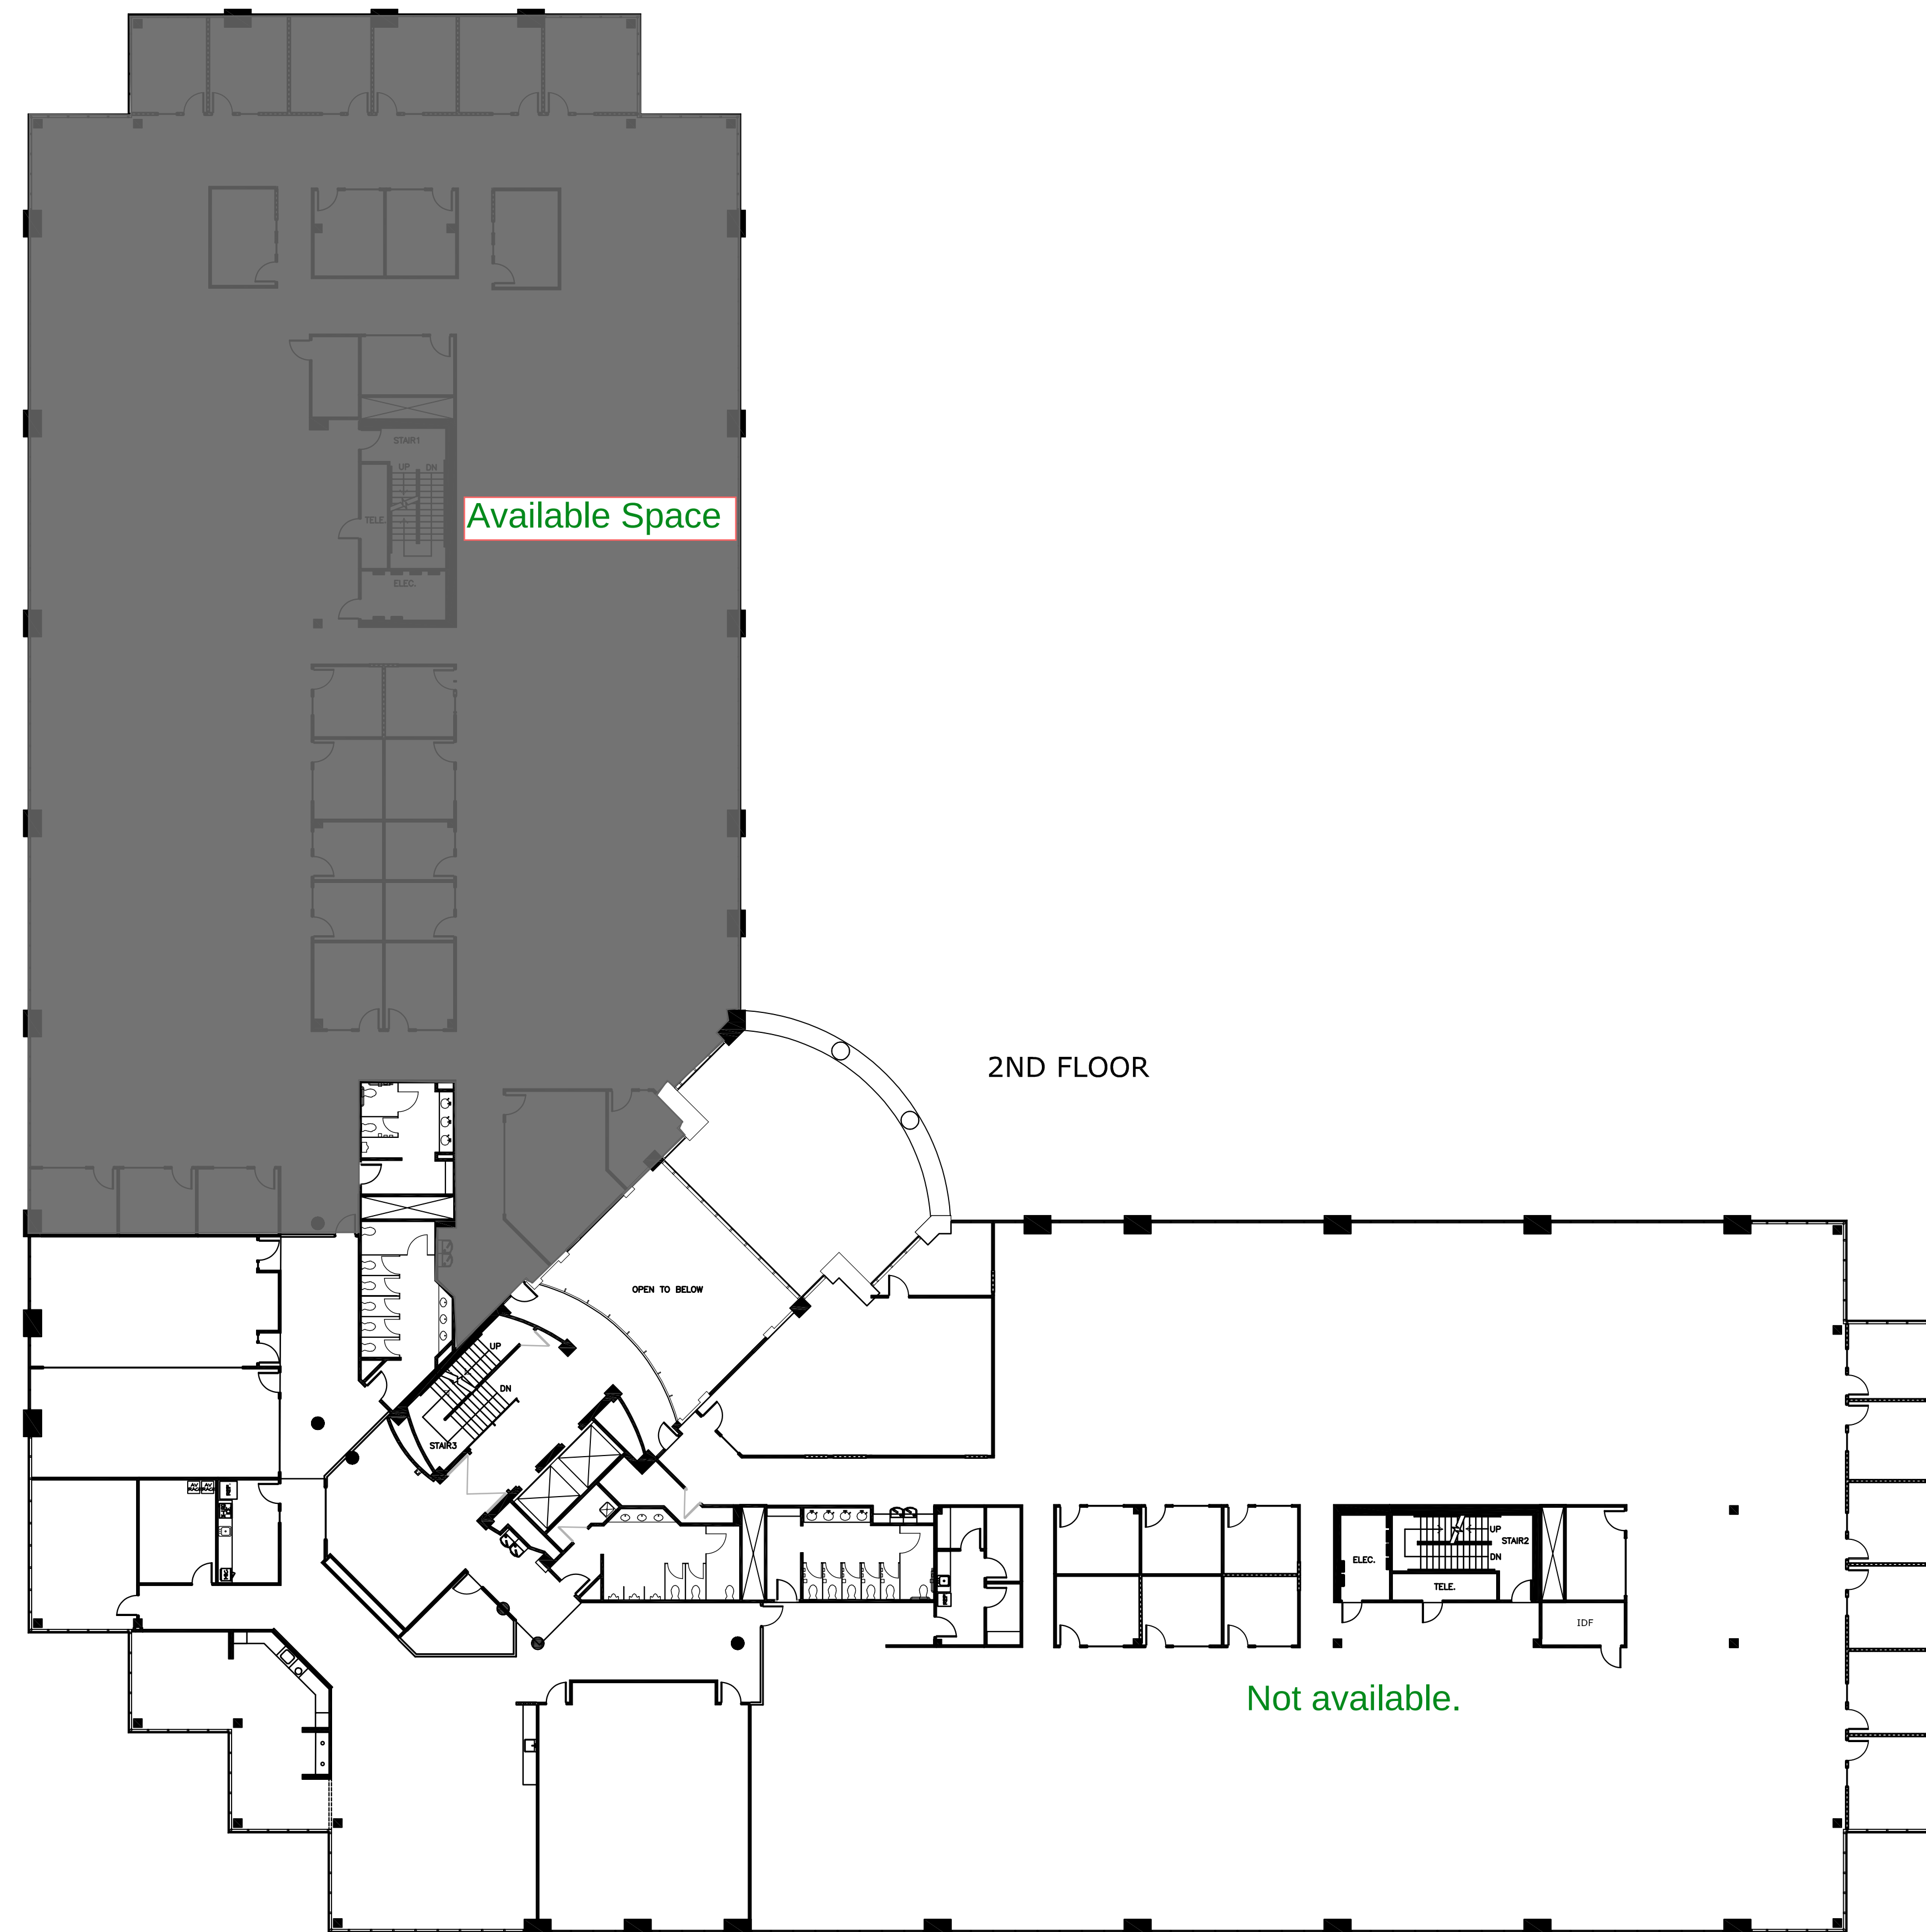

2ND FLOOR PLAN
SCALE: 1/16" = 1'-0"

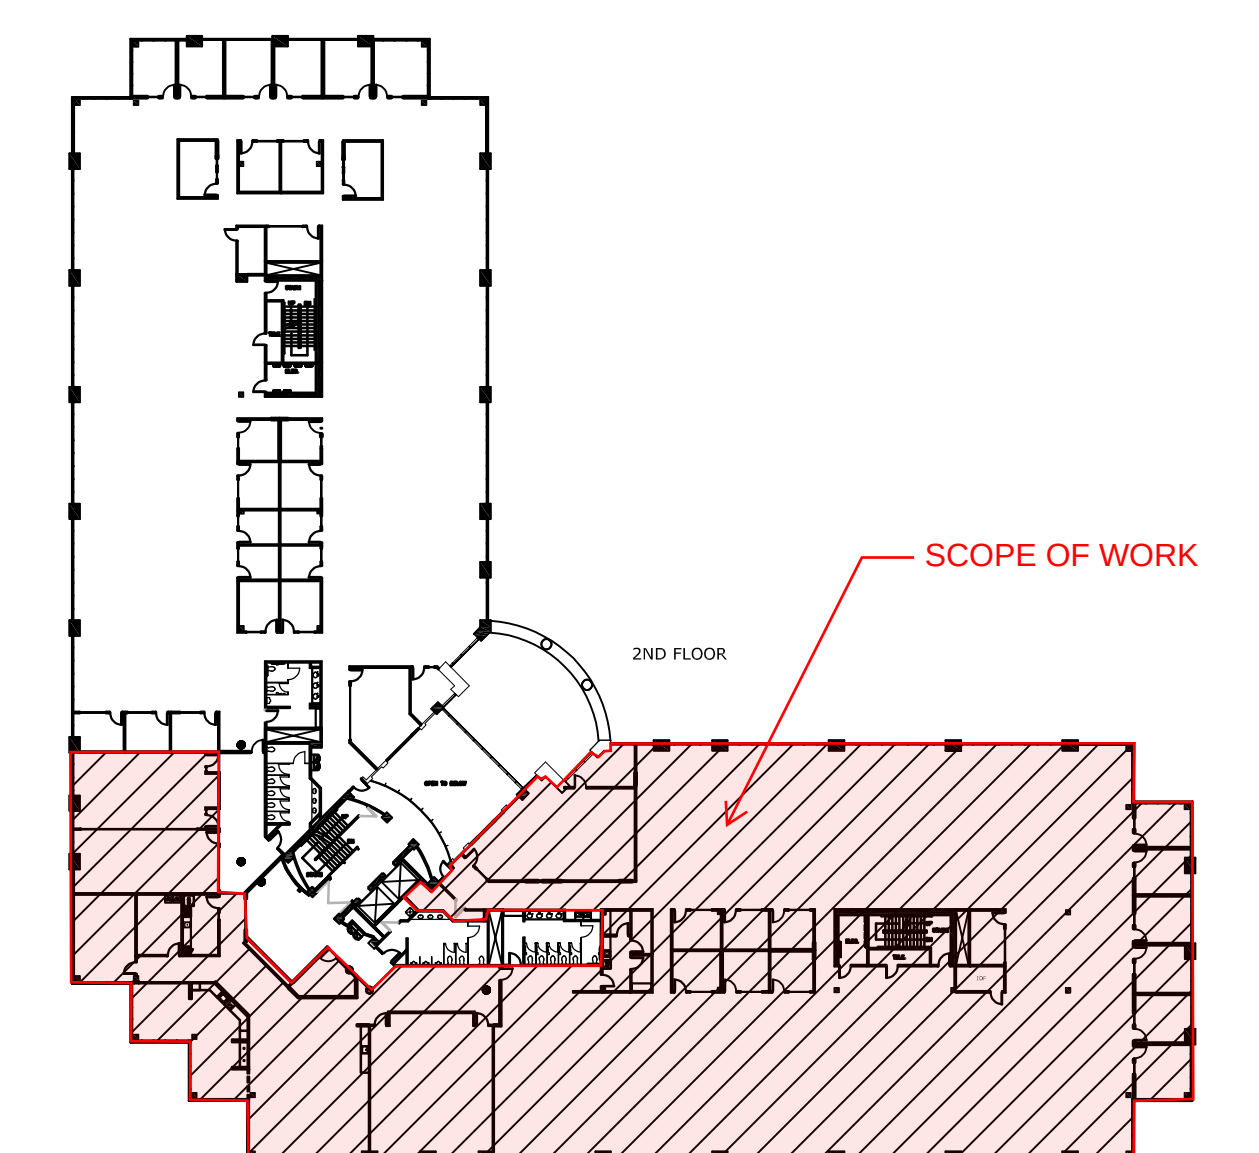

KEYPLAN
SCALE: N.T.S.



REVISIONS

DRAWN BY
JKL
CHECKED BY
JKL
DATE
03.21.25
SCALE
VARIES

JOB NUMBER
97009.00
SHEET NAME
LEASE PLAN

LP-1