


U:\ACCOUNTS\KYPGX\KYPGX26001 - MAJESTIC MEADOWS COLOR RENDERING\DESIGN\ SHEETS\EX1004.DWG
PLOTTED: 7/22/2026 1:45:58 PM BY: LOGAN STRICKLAND PLOTSTYLE: PENNONI NCS STB, PROJECT STATUS: ---

REVISIONS			
NO	DESCRIPTION	DATE	BY

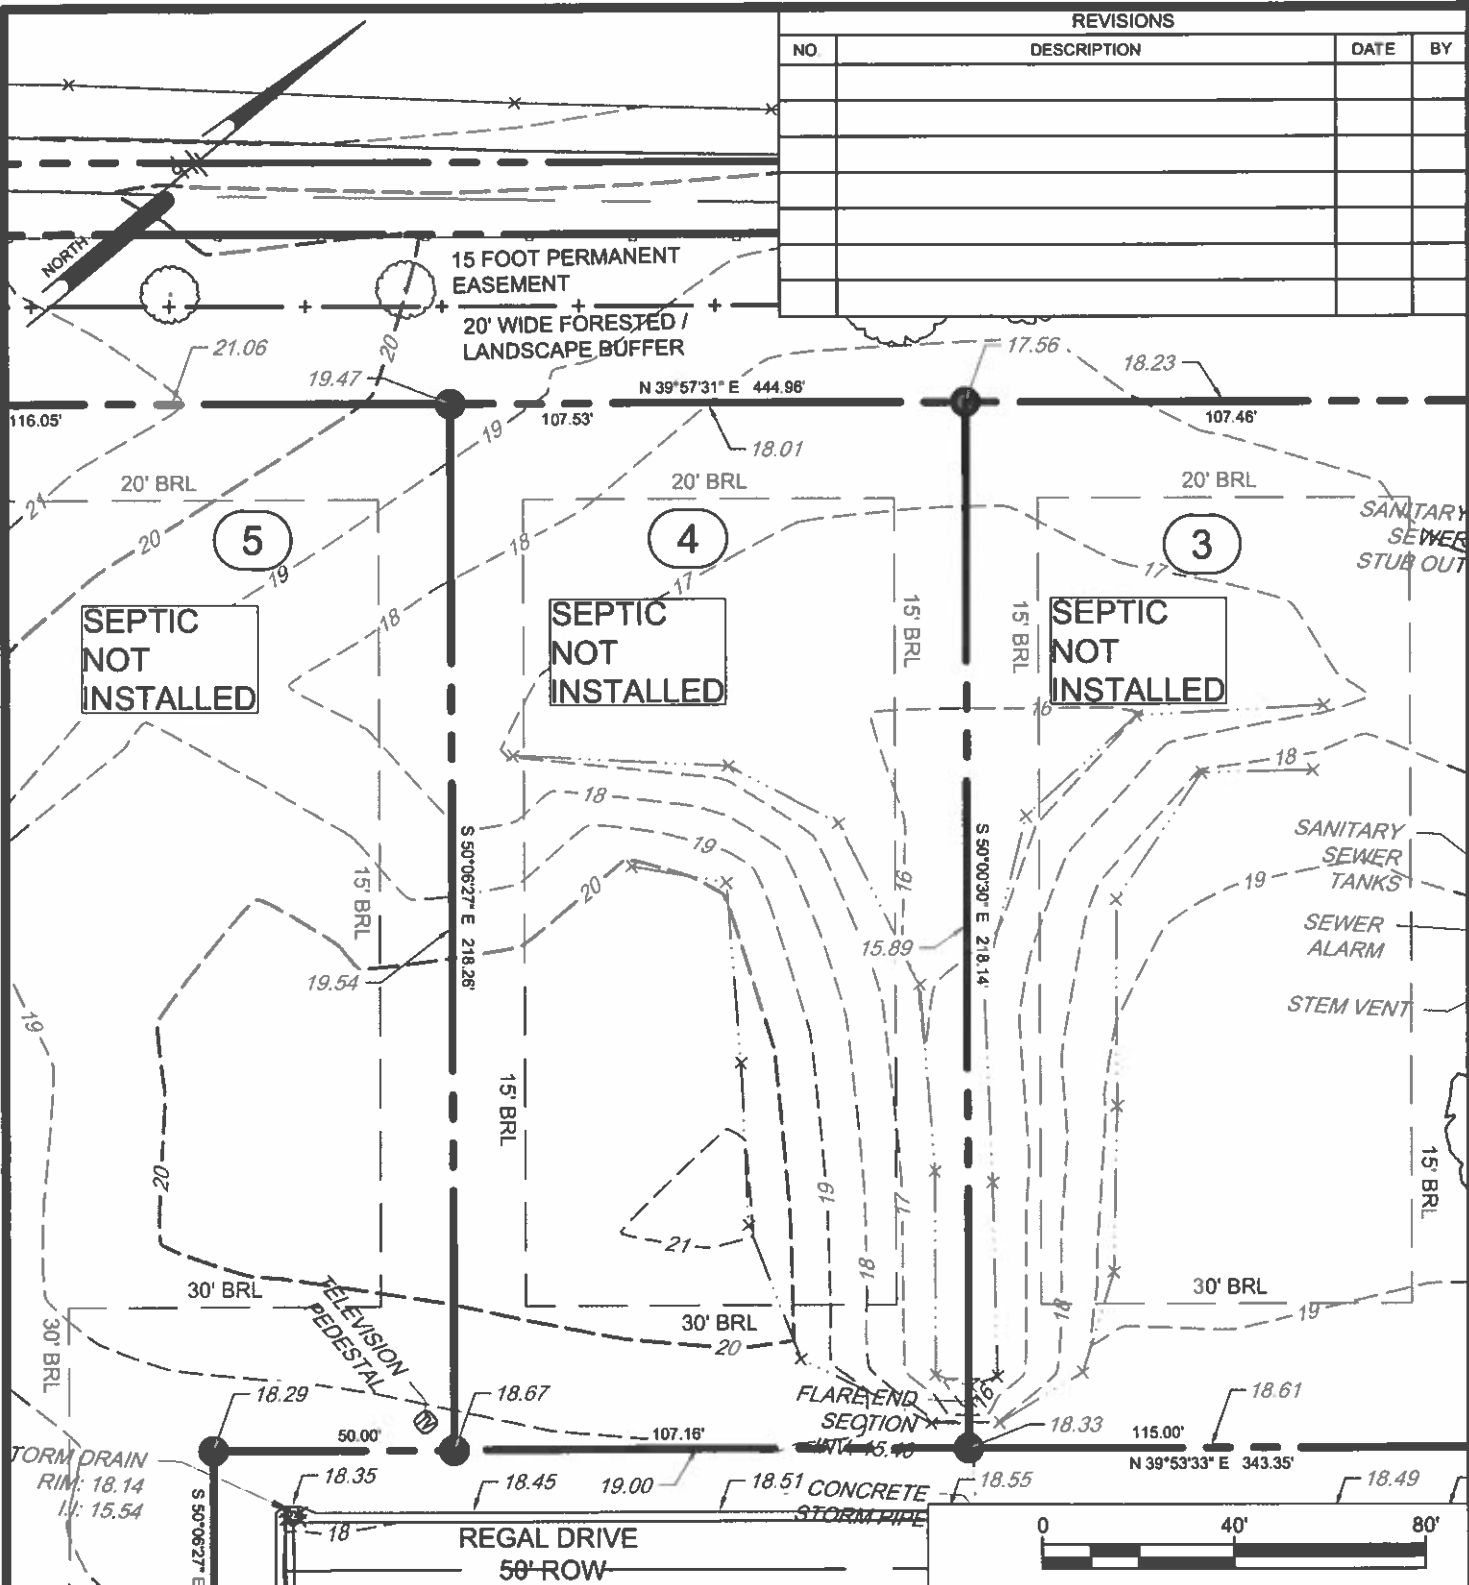

PENNONI ASSOCIATES INC.
18072 Davidson Drive
Milton, DE 19968
T 302.684.8030 F 302.684.8054

ALL DOCUMENTS PREPARED BY PENNONI ASSOCIATES ARE INSTRUMENTS OF SERVICE IN RESPECT OF THE PROJECT. THEY ARE NOT INTENDED OR REPRESENTED TO BE SUITABLE FOR REUSE BY OWNER OR OTHERS ON THE EXTENSIONS OF THE PROJECT OR ON ANY OTHER PROJECT. ANY REUSE WITHOUT WRITTEN VERIFICATION OR ADAPTATION BY PENNONI ASSOCIATES FOR THE SPECIFIC PURPOSE INTENDED WILL BE AT OWNERS SOLE RISK AND WITHOUT LIABILITY OR LEGAL EXPOSURE TO PENNONI ASSOCIATES; AND OWNER SHALL INDEMNIFY AND HOLD HARMLESS PENNONI ASSOCIATES FROM ALL CLAIMS, DAMAGES, LOSSES AND EXPENSES ARISING OUT OF OR RESULTING THEREFROM.

MAJESTIC MEADOWS
TMM#: 235-22.00-19.00, 19.02 & PARCELS 1335 THROUGH 1360
HUDSON ROAD (SCR 258) MILTON, DE 19968
SUSSEX COUNTY, BROADKILL HUNDRED

LOT 4 - SITE PLAN

KEY PROPERTIES GROUP, LLC
701 MCCOLLEY STREET
MILFORD, DE 19963

PROJECT	KYPGX26001
DATE	2026-07-20
DRAWING SCALE	1" = 40'
DRAWN BY	LFS
APPROVED BY	AMD
EX1004	
SHEET 1 OF 1	