


= Highlighted Area for Rent.

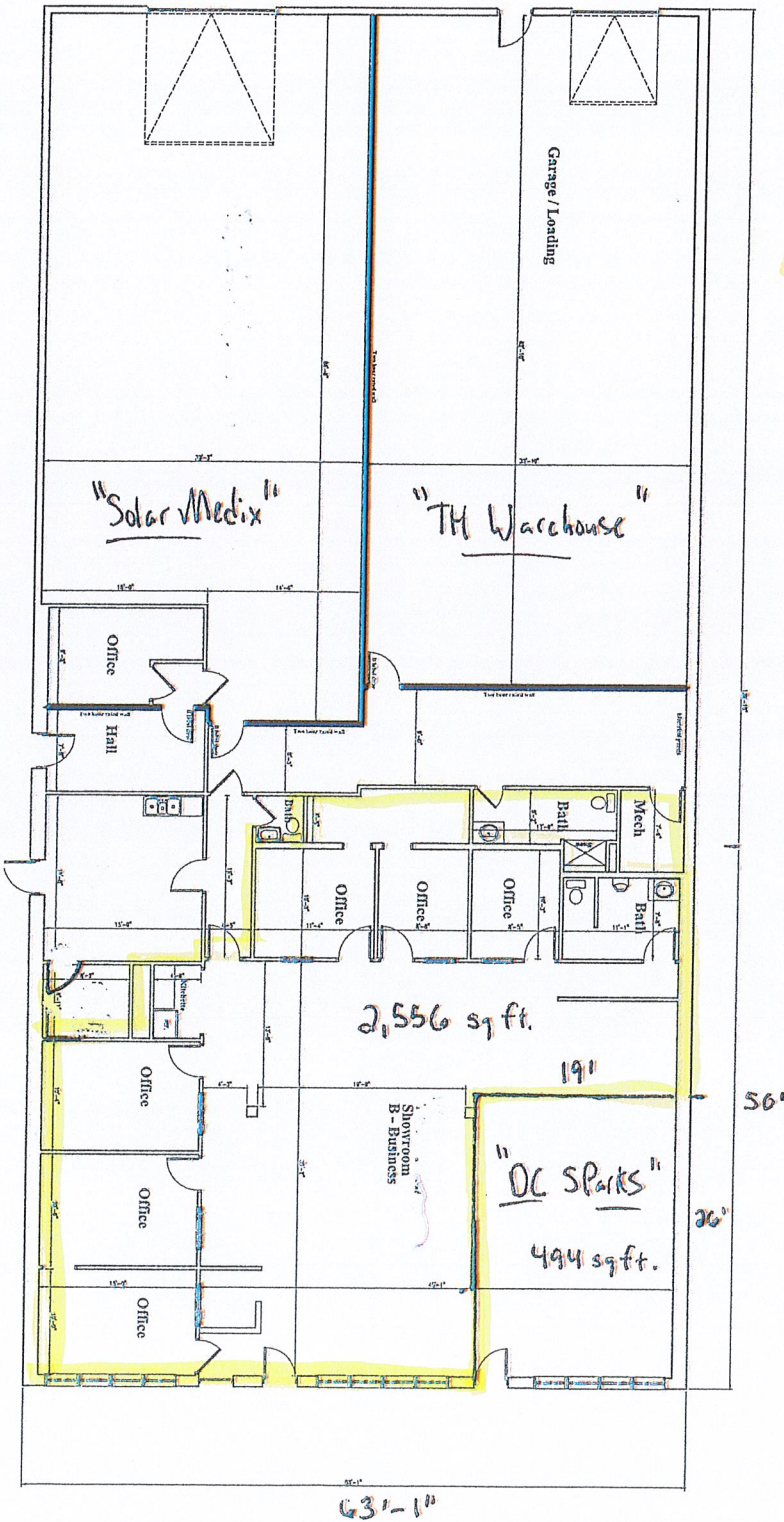

1st Floor Plan - 8190 sq. ft.
Scale: 3/16"=1'-0"

COPPOLASSOCIATES

Design, Architecture & Planning
600 West Park Road
Northburgh, NY 12550
TEL: 845-491-4999
FAX: 845-491-4998
ajc@coppolassociates.com

LEADING NATIONAL OFFICE

Alterations at
42 Windsor
Highway

New Windsor, NY

Plans Elevations and
Details

REVISIONS	
DATE	
4/8/2015	
PROJECT NUMBER	
15-09	
SHEET NUMBER	

A1