


SUITE 665 1,958 NRA

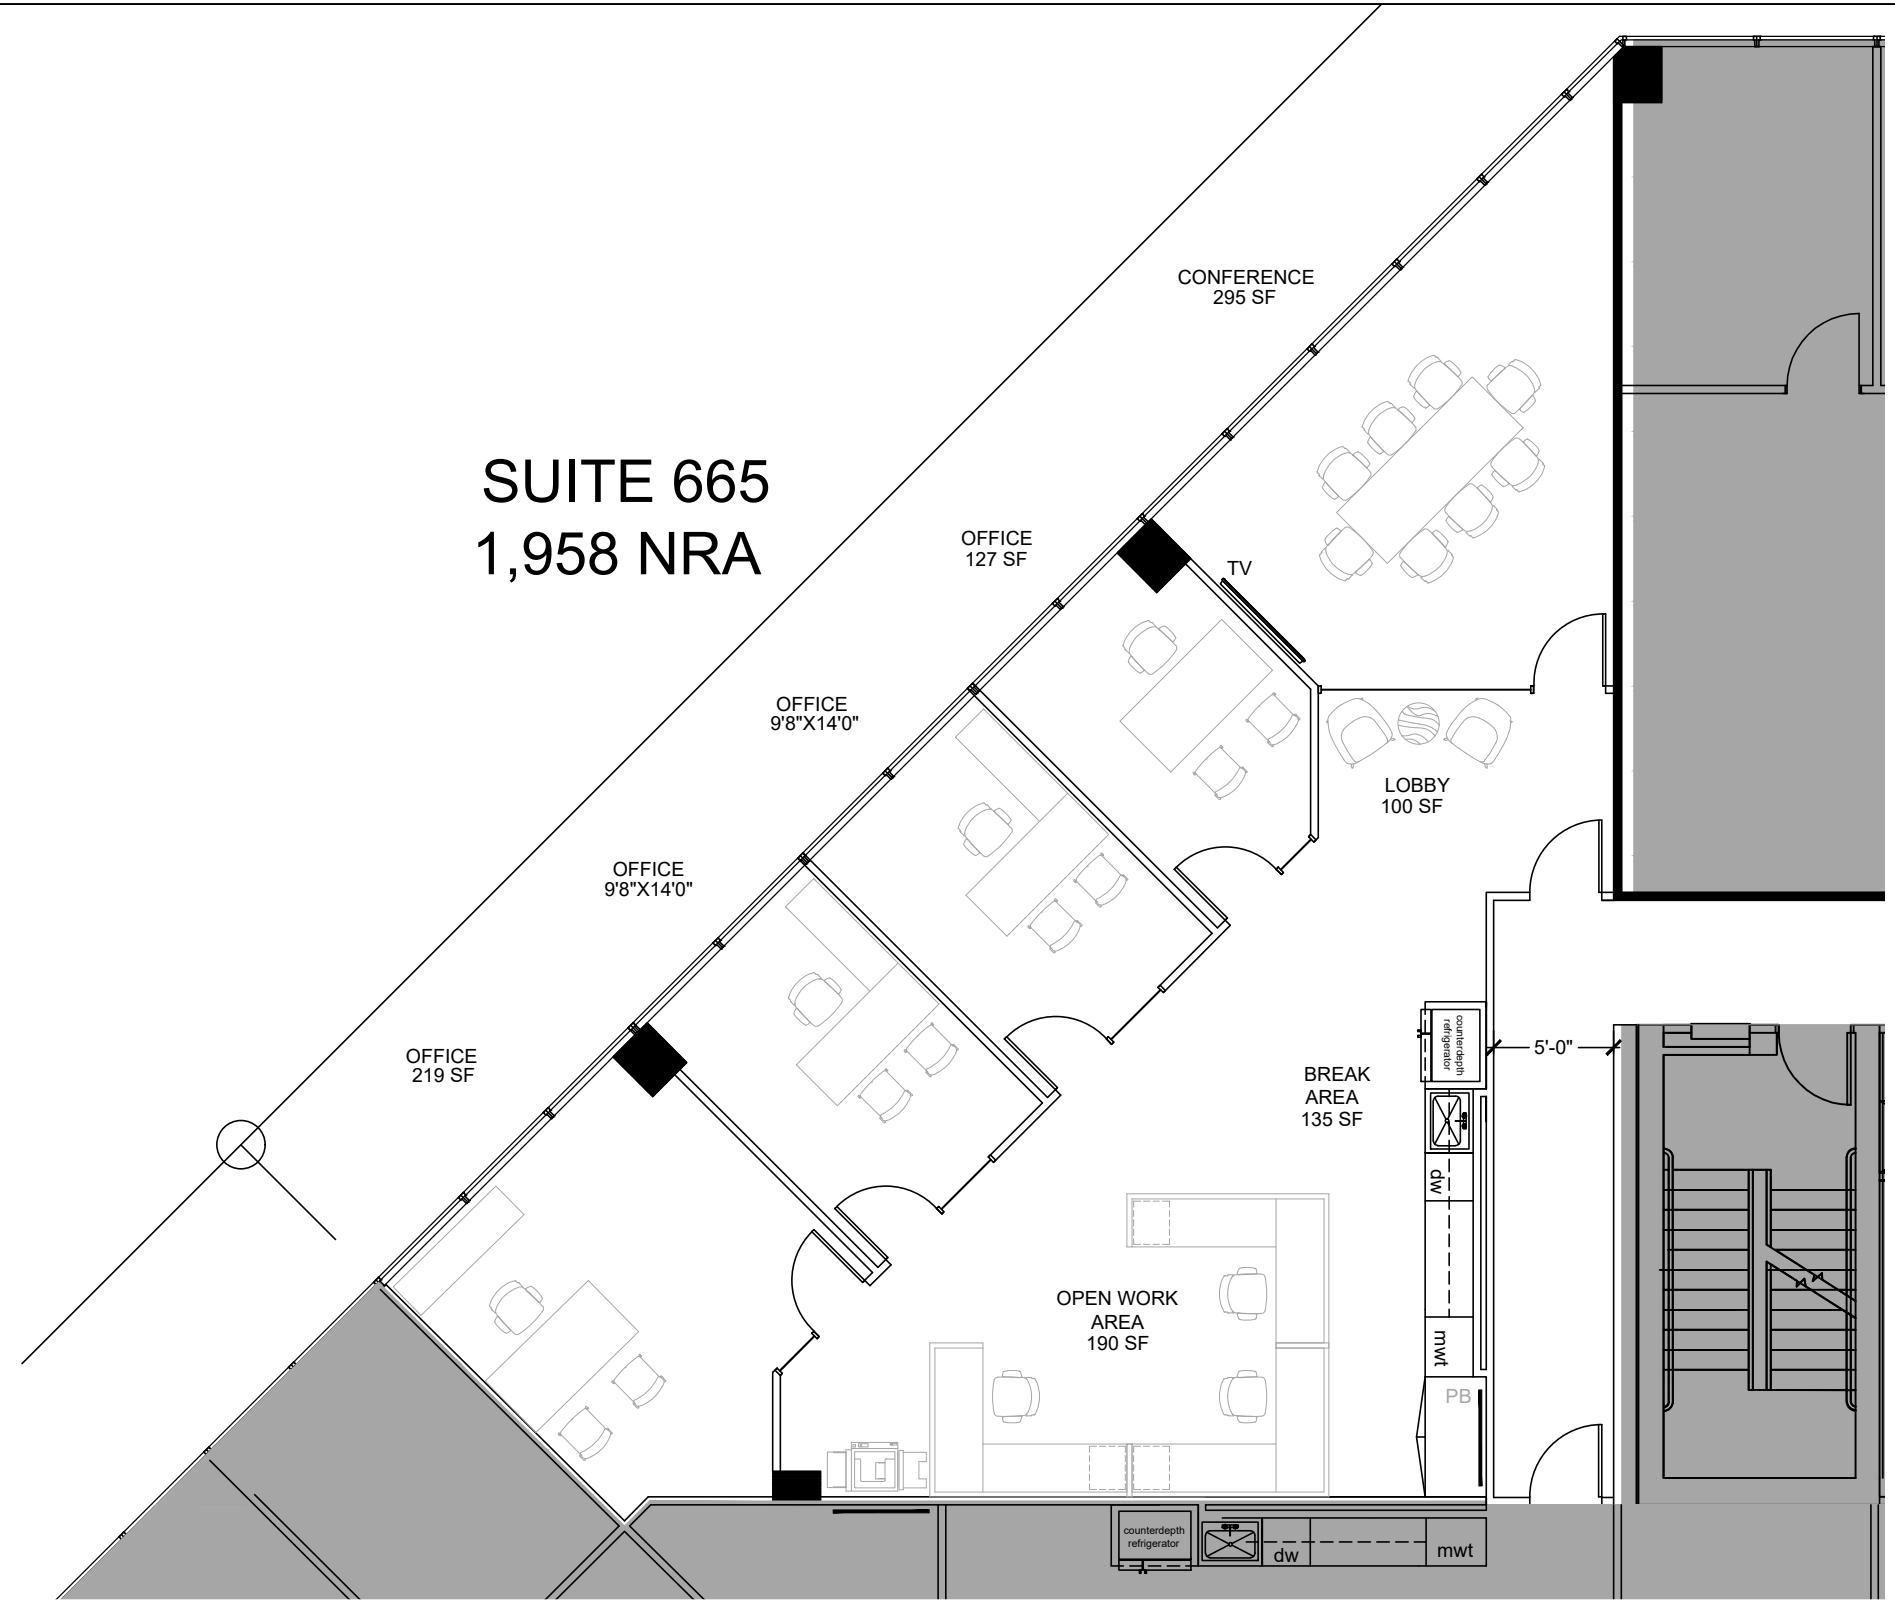

Floor plans are for conceptual purposes only; they are not to scale and may not reflect existing conditions. As-builts must be verified. Not for regulatory approval, permitting, or construction.

SCALE: 1/8"=1'-0"



SD22613.05		
SCHEMATIC PLAN	T.H.	03.20.26

SPEC SUITE 665 1500 City West, Level 6 SEE PLAN FOR NRA

CONTACT
5065 Westheimer Rd., Ste #1100, Houston, TX 77056
Phone:(713) 783.5900 | Fax: (713) 783.6066
www.cdi-douglass-pye.com

