



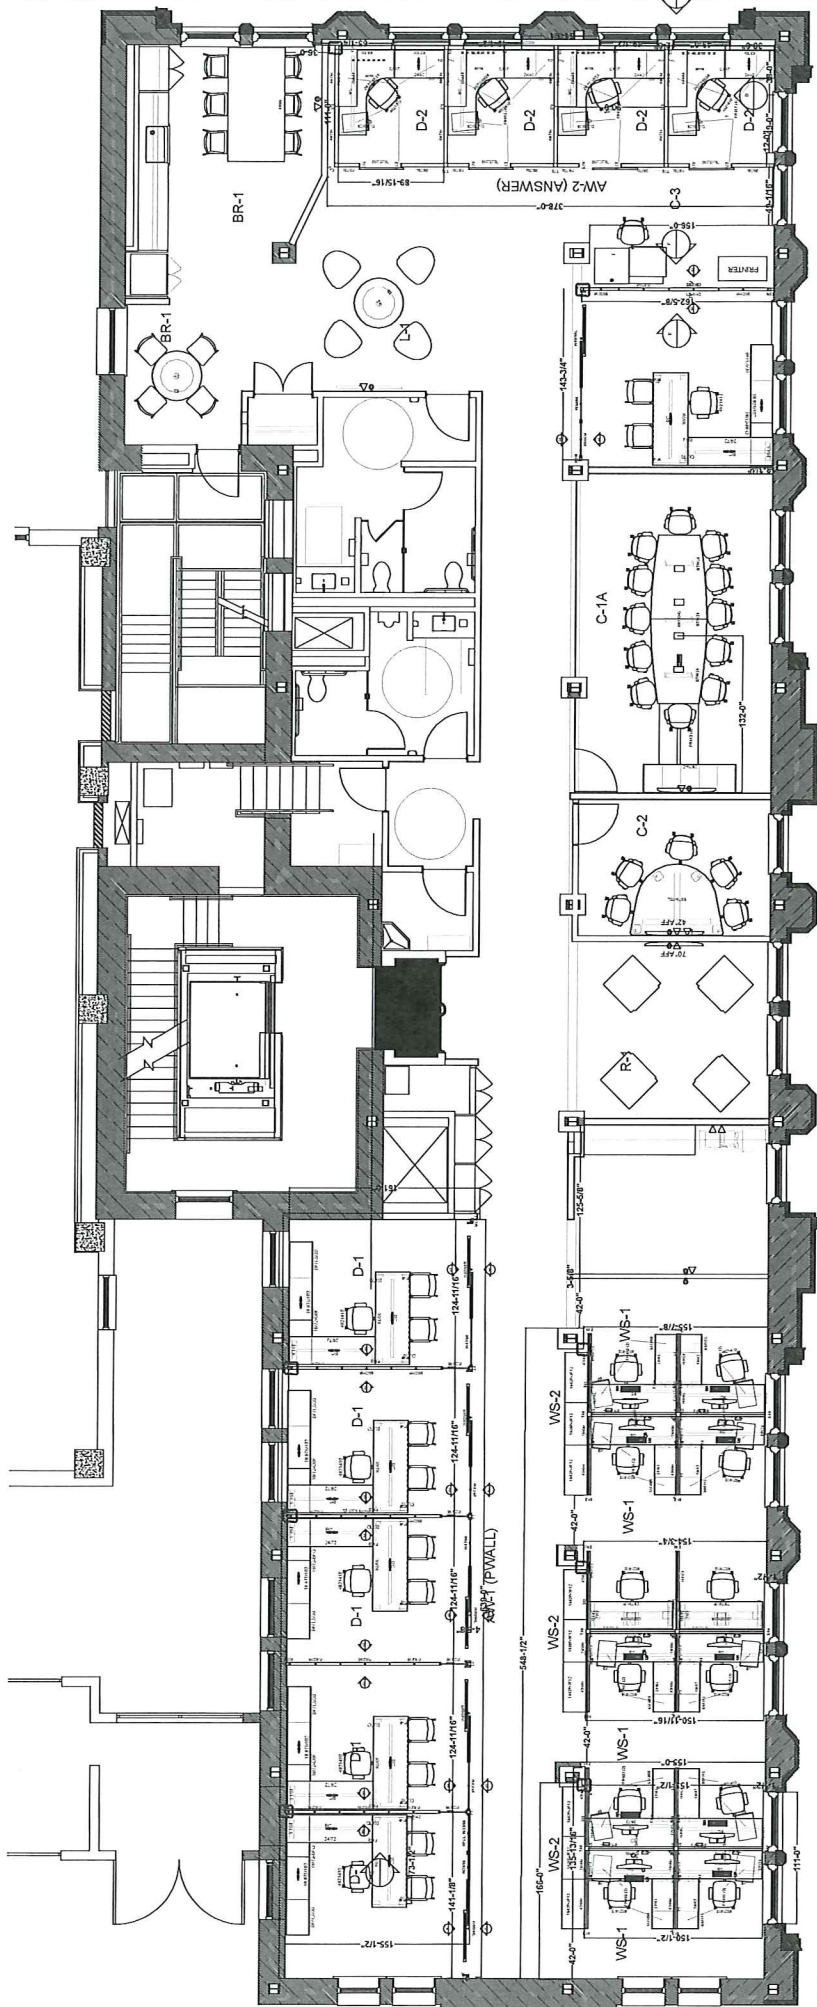


Scale 1/4" = 1'

EXISTING LAYOUT

BROKEN ARROW 3000 N. HENALDO CIRCLE OKLAHOMA CITY, OK 73121 PHONE (405) 484-2221	3RD FLOOR	ROBINSON PARK WORKSTATION OPTIONS OKLAHOMA CITY, OK
DESIGNER: J. HARTSHORN PROJECT MANAGER: DBUETTNER PROJECT NUMBER: 3347 SCALE: 1/2" = 1'-0"	DISCLAIMER: In an effort to maintain accuracy and to protect our customers, Scott Rice requires an approved signature on the submitted design before any orders can be placed. Product is not to be used for any other purpose than that for which it was designed. Any changes made once the drawing is approved could result in additional charges. CUSTOMER APPROVAL: X	DATE: 11/16/2020 PAGE NO: 1/5 DATE: 2023-01-28 HW

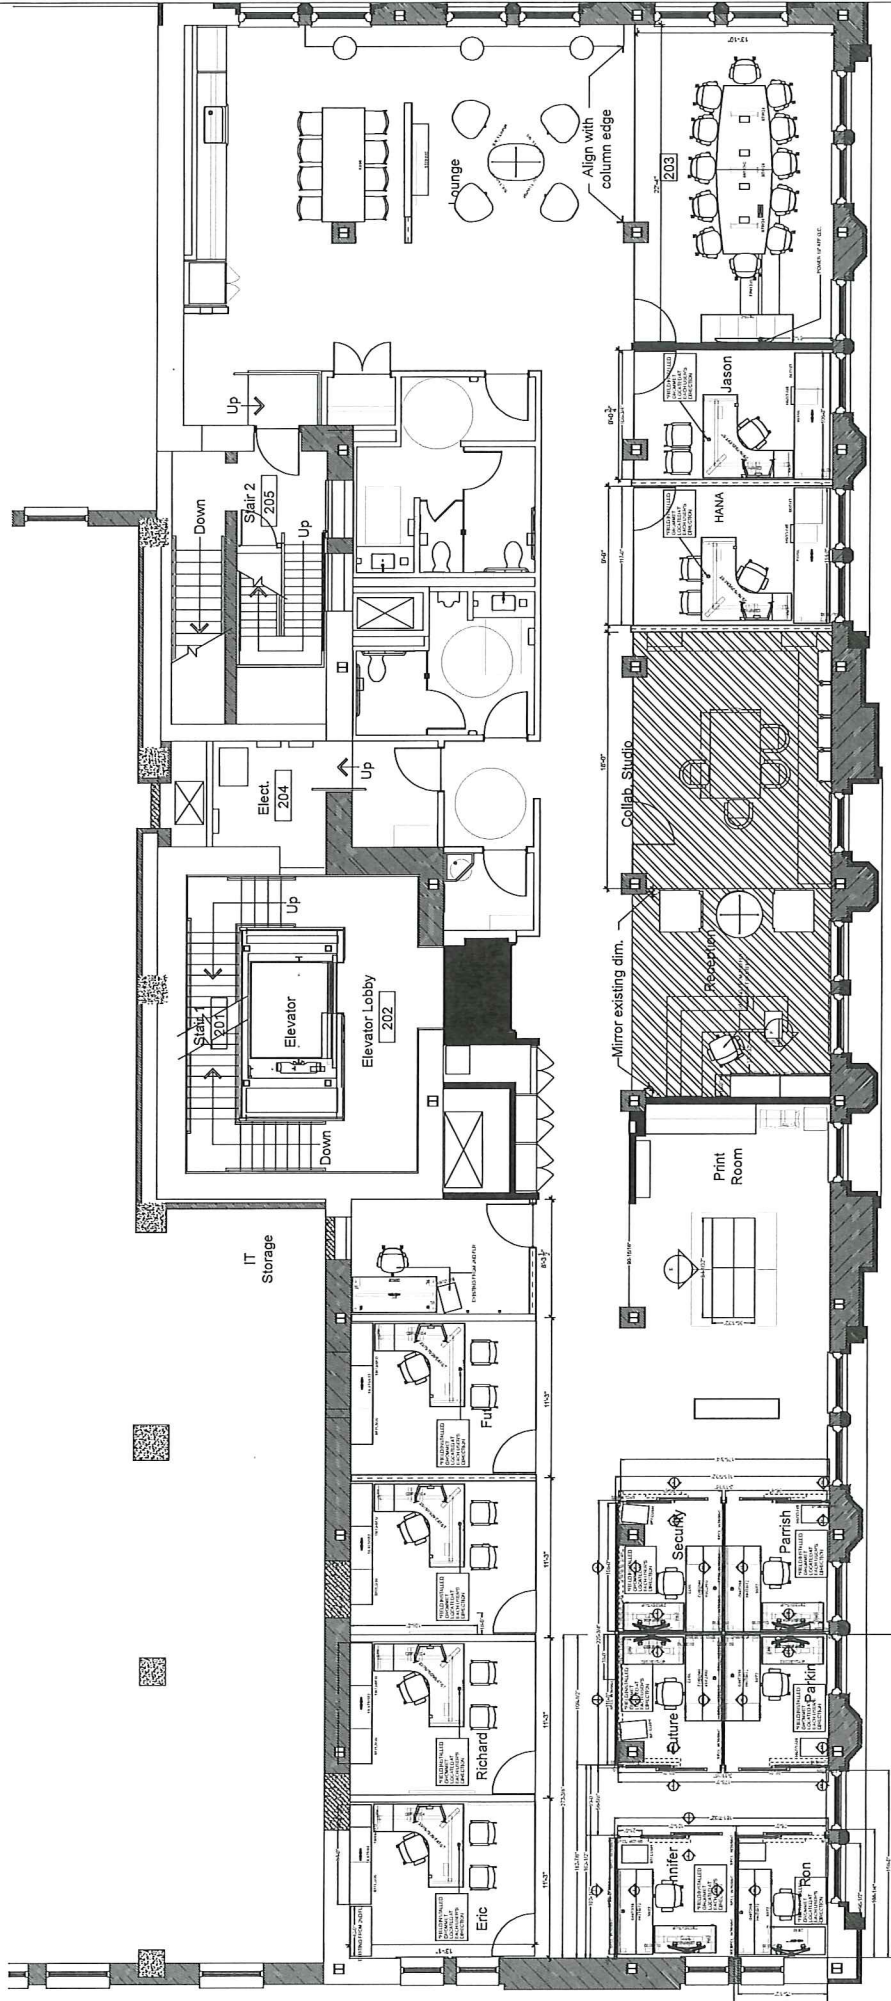

Option F
Floor Plan
1/4" = 1'

 

PIONEER 2ND FLOOR | OVERALL FLOORPLAN

BROKEN ARROW
2002 N. HENRIE AVE. SUITE 200
BROKEN ARROW, OK 73007
PHONE (405) 844-2221

OKLAHOMA CITY
8002 N. SPURWAY AVE. SUITE 200
OKLAHOMA CITY, OK 73121
PHONE (405) 844-2221

ROBINSON PARK
2ND FLOOR FINANCIAL
PIONEER BLG OKLAHOMA CITY, OK

DESIGNER: JH
PROJECT MANAGER: DB
PROJECT NUMBER: 4588
SCALE: 1/2" = 1'-0"

DISCLAIMER:
In an effort to maintain accuracy and to protect our customers, Scott Rice requires an approval signature on the submitted design before any orders can be placed. Product is not to be used for construction without the approval of the architect. Any changes made once the drawing is approved could result in additional charges.

CUSTOMER APPROVAL: X
DATE: 2021-01-28

DATE: 11/16/2020
PAGE NO: 1/6