


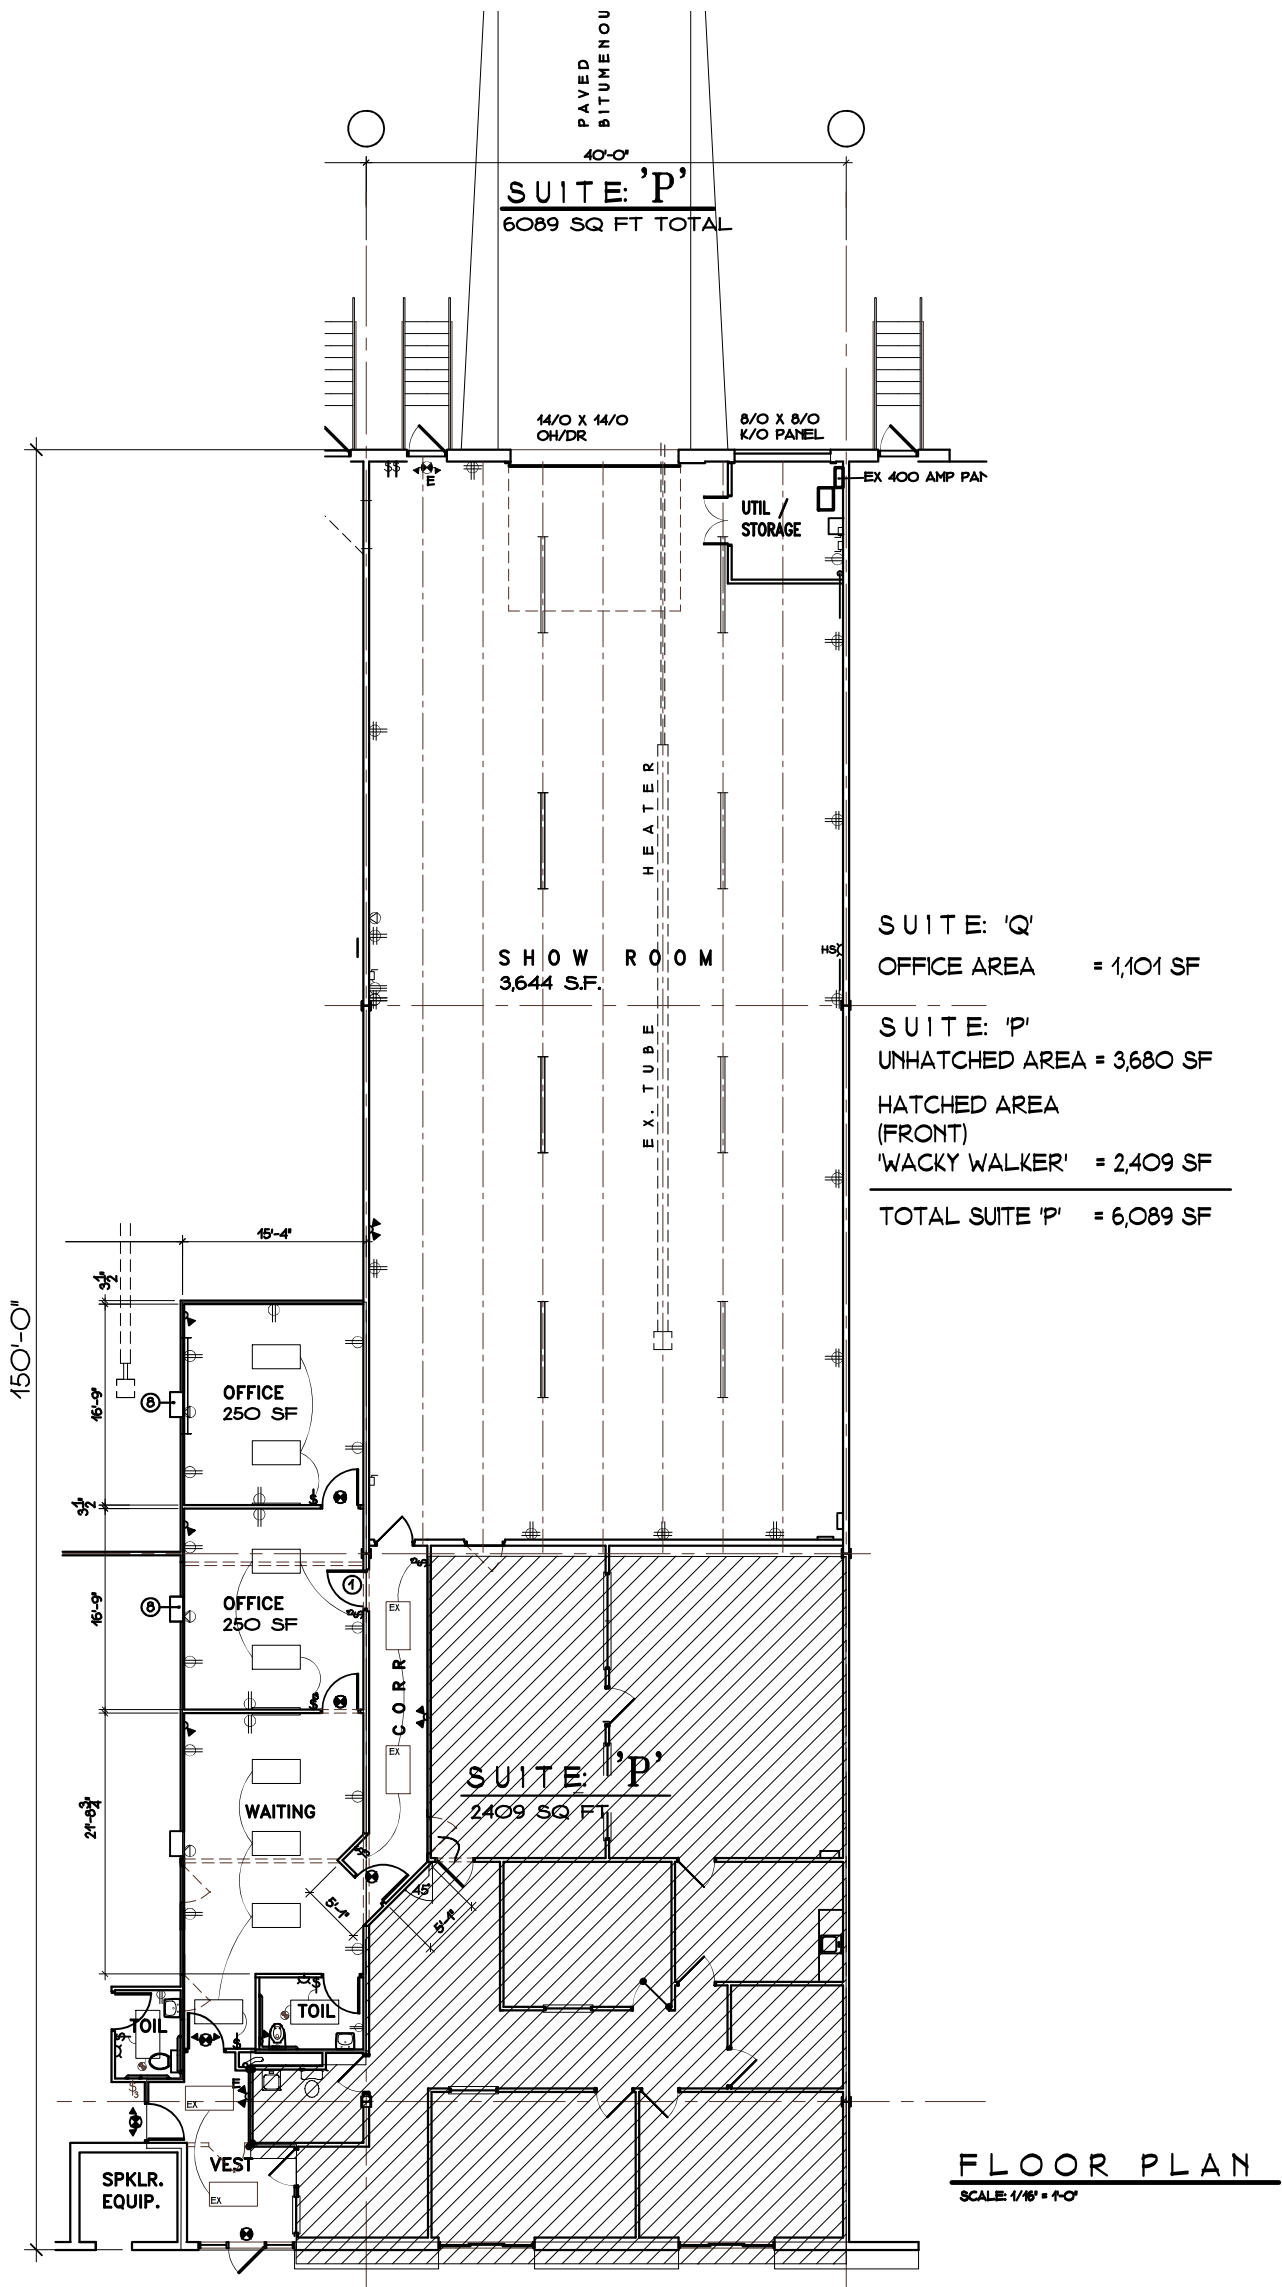

BERGEY ROAD
INDUSTRIAL ASSOC. 1
2880 BERGEY ROAD
HATFIELD, PA. 19440
215-996-1234

SUITE: 'P'
& PARTIAL 'Q'
FLOOR PLAN

Project
Date 8/27/2026
Scale 1/16"=1'-0"

Sheet
1 OF: **1**