



LEGEND			
EXISTING	NEW	LOW DEM.	DEM.
WALLS			
NEW/RELOCATED DOOR			

ISSUE DATES



NO.	DATE	REASON
1	11-11-2020	LEADING REVIEW
2	11-25-2020	LEADING REVIEW

PARK TEN
16420 PARK TEN HOUSTON, TX 77084
SUITE 585

PROJECT	927-PARK TEN
PLT SCALE	3/32" = 1'-0"
CHECKED BY	WM
DRAWN BY	WM
FILE NAME	927-PARK TEN

SHEET TITLE
SCHEMATIC DESIGN

SHEET NUMBER
SD-1

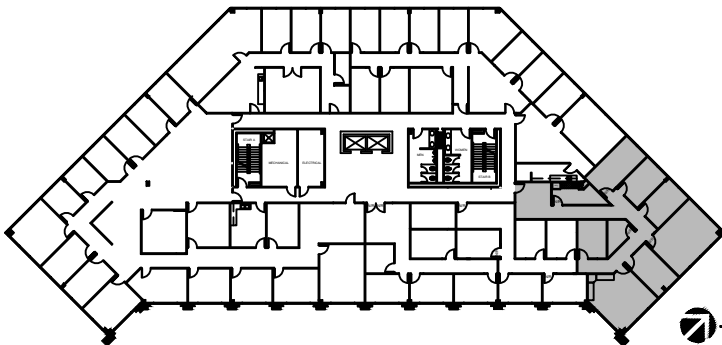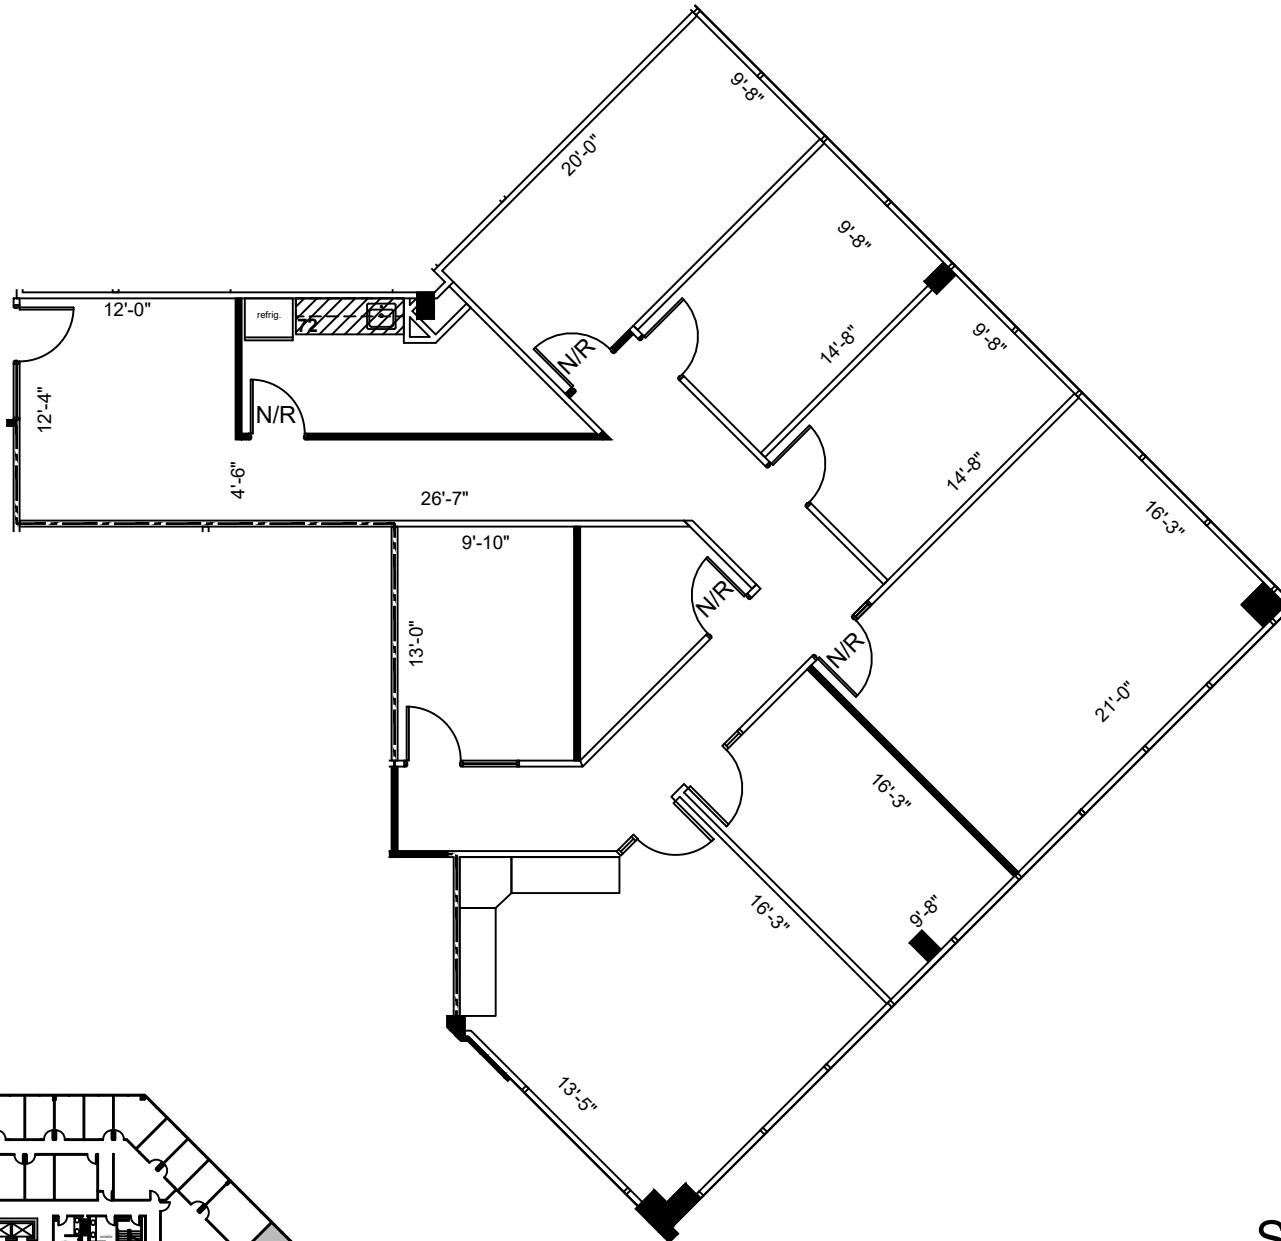

5th FLOOR
KEY PLAN

SUITE 585
2,646 NRA

1 FLOOR PLAN
SCALE: 3/32"=1'-0"

FLOOR PLANS MAY NOT BE TO SCALE AND MAY NOT REFLECT EXISTING CONDITIONS AND SHALL NOT BE RELIED UPON AS SUCH THESE DRAWINGS ARE DESIGN INTENT AND ARE AN EXHIBIT TO THE LEASE